


**Location Plan Scale 1:1000 @ A1**

Right Of Way - PUBLIC CONSULTATION


© Ordnance Survey Ireland. All Rights Reserved.  
Licence number 2017/24/CCMA/FingalCountyCouncil

**LEGEND**

-  RIGHT OF WAY TO BE EXTINGUISHED
-  ALTERNATIVE ROUTE

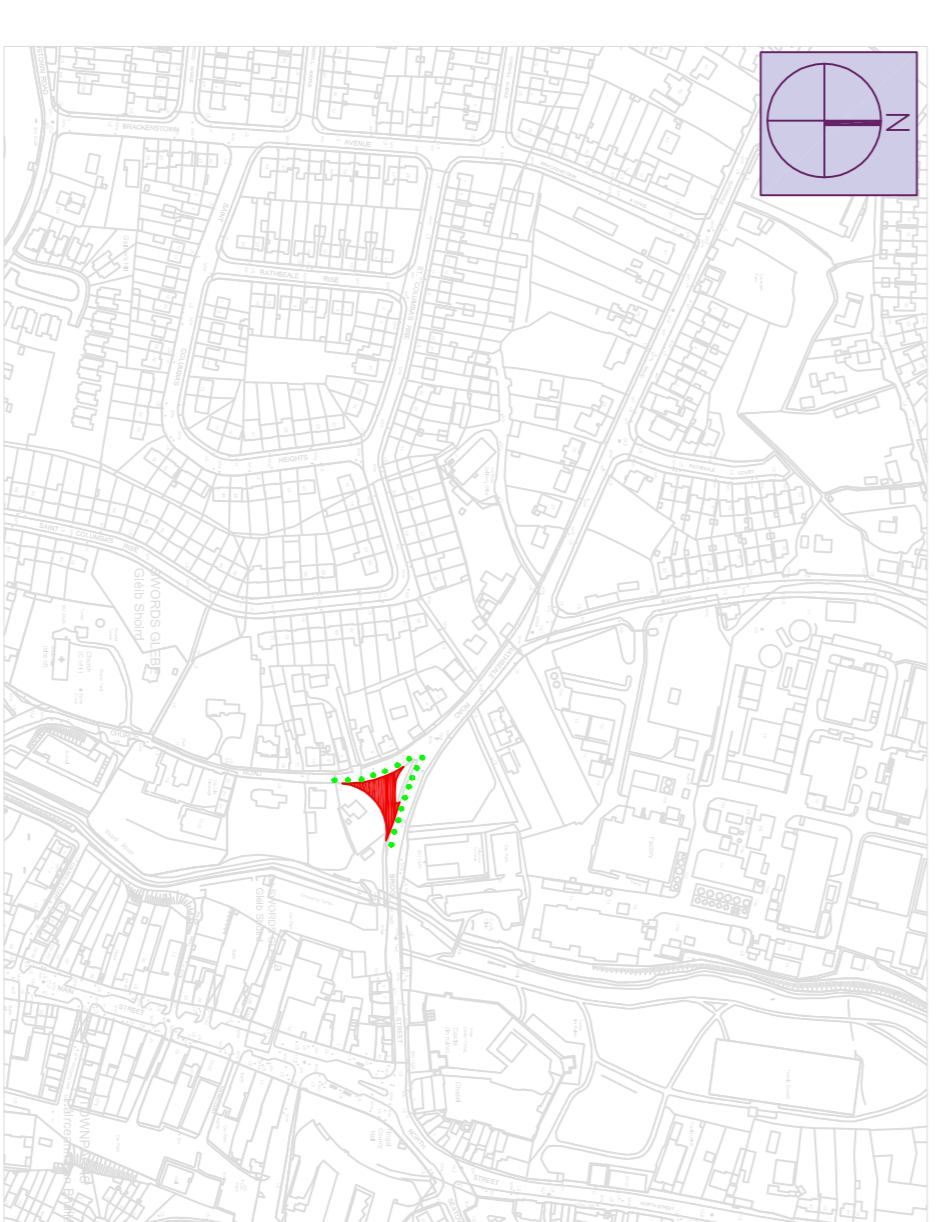

**Location Map Scale 1:5000 @ A1**

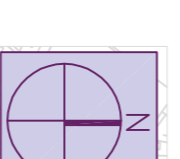

**Fingal County Council**  
Operations Department  
**BALBRIGGAN-SWORDS AREA**  
**EXTINGUISHMENT OF**  
**RIGHT OF WAY**

**ROW-18-Junction of**  
**Church Rd & Bridge**  
**Street**

Consultative Review Panel call | Return an objection to  
Fingal County Council | Operations Department



Director of Services : David Storey  
Senior Engineer :  
Drawing Number: ROW-18

Drawn By: COF  
Date : October 2018  
Scale : As Shown @A1

Operations Department, Civic Offices, Grove Road, Blanchardstown,  
Dublin 15.  
☎ 011 8905000

✉ consult.fingalie