


**View 1 - Proposed One-way system & parking bays**  
Not to Scale

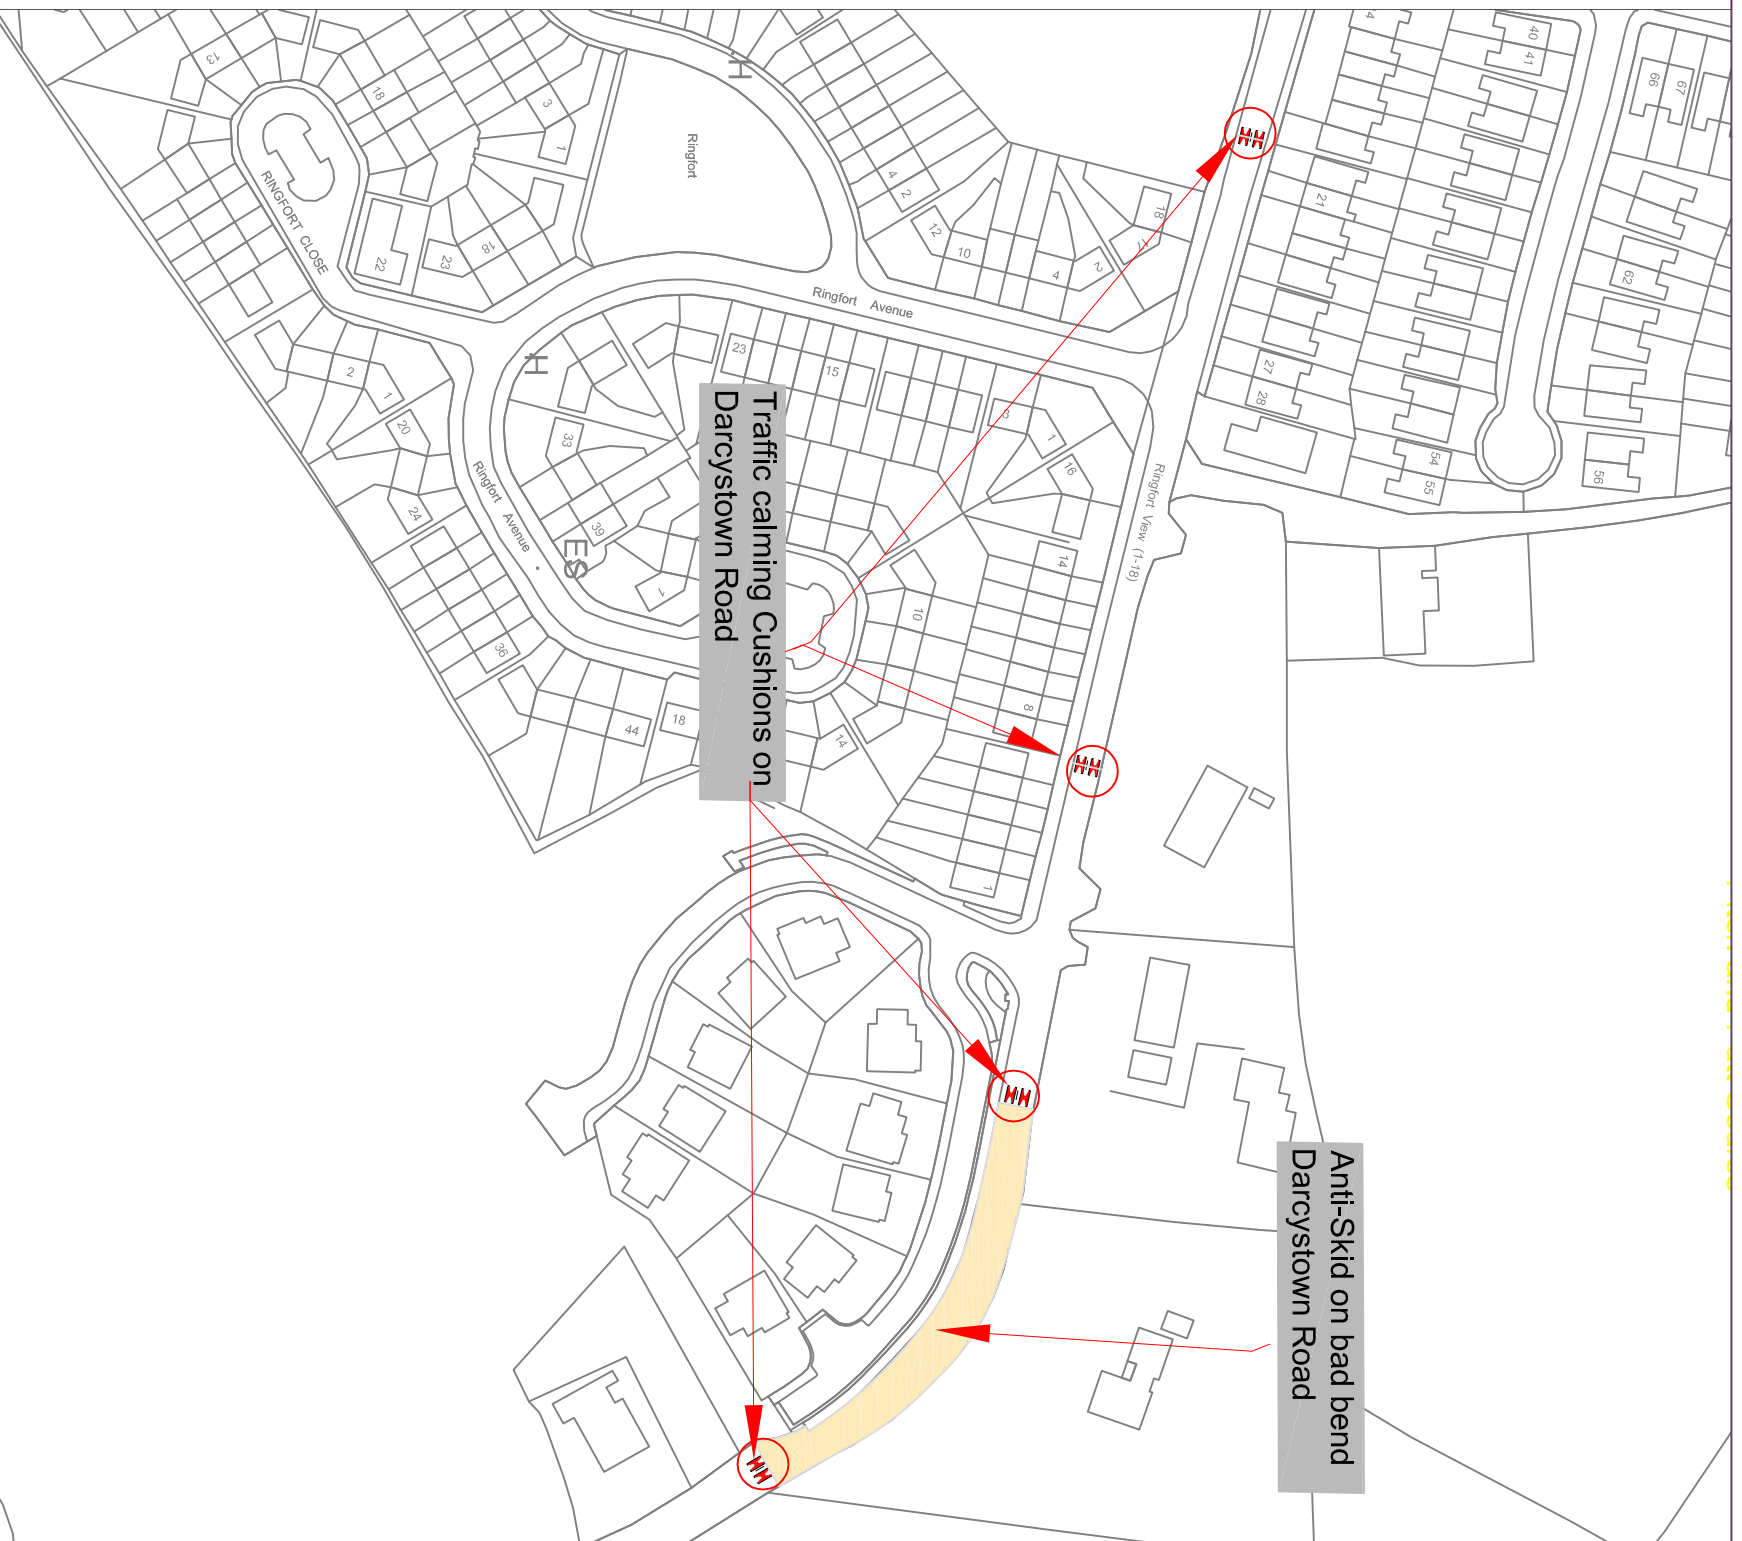

**View 2 - Traffic Calming Cushions**  
Not to Scale