

Fingal County Council in exercise of the powers conferred on it under Section 38 of the Road Traffic Act, 1994 and Section 46 of the Public Transport Regulation Act, 2009 hereby gives notice that it has prepared Schemes for the provision of traffic calming measures at the following locations:

- **Station Road Portmarnock – 1 No. Ramp**
- **Carrickbrack Road – 3 No. Ramps**
- **Caves Strand to Bissetts Strand – 5 No. Sets of Cushion Ramps**

The schemes provide for traffic calming ramps, appropriate road signage and markings where necessary.

Plans and particulars of the Schemes as shown on Drawing Numbers 2019-PD-TC-010 to 2019-PD-TC-012, are available for inspection from Thursday 21st March to Tuesday 23rd April 2019.-

Location	Day	Opening Hours
Fingal County Council County Hall, Newry Park, Swords, Co. Dublin.	Monday – Friday	9:00 am – 5:00 pm (4:30 pm, Friday)
Malahide Library, The Mall, Howth, Co. Dublin.	Mon-Thurs.	9:30am – 8:00pm Fri-Sat: 9:45am – 1:00pm and 1:45pm – 5:00pm Bank holiday weekends: Closed Saturday and Monday Sunday: Closed
Portmarnock Sports & Leisure Club, Barnwood Lane, Portmarnock, Co. Dublin.	Opening Hours	Mon: 9:45am-1:00pm and 1:45pm-8:00pm Tues and Thurs: 1:15pm-8:00pm 1:00pm and 1:45pm-5:00pm
Baldoye Library The Mall, Baldoye, Dublin 15	Opening Hours	Mon: 9:45am-1:00pm and 1:45pm-8:00pm Tues and Thurs: 1:15pm-8:00pm 1:00pm and 1:45pm-5:00pm

The proposed Schemes are also available to view on Fingal County Council's website: <https://consult.fingal.ie/>

Representations in relation to the proposed Schemes may be made in writing to the Road Authority, as follows: Administrative Officer, Howth Malahide Operations, Fingal County Council, Grove Road, Blanchardstown, Dublin 15 or email howthalahide@fingal.ie to be received no later than 4.30 pm on Tuesday 23rd April 2019.


Administrative Officer
Howth Malahide Operations

Dated: Wednesday 13th March 2019.


All comments, including the names of those making comments, submitted to the Council in regard to this Traffic Calming Scheme will form part of the statutory report to be presented to the monthly meeting of Fingal County Council.

Accordingly the station report will list the persons or bodies who made submissions or observations with respect to the proposed Traffic Calming Scheme in accordance with the regulations of the Road Traffic Act 1994.

The submissions will also be included in the minutes of that meeting and consequently will appear on the Council's Website. By making a submission the name of individual or bodies will appear on the statutory report and minutes of the meeting.

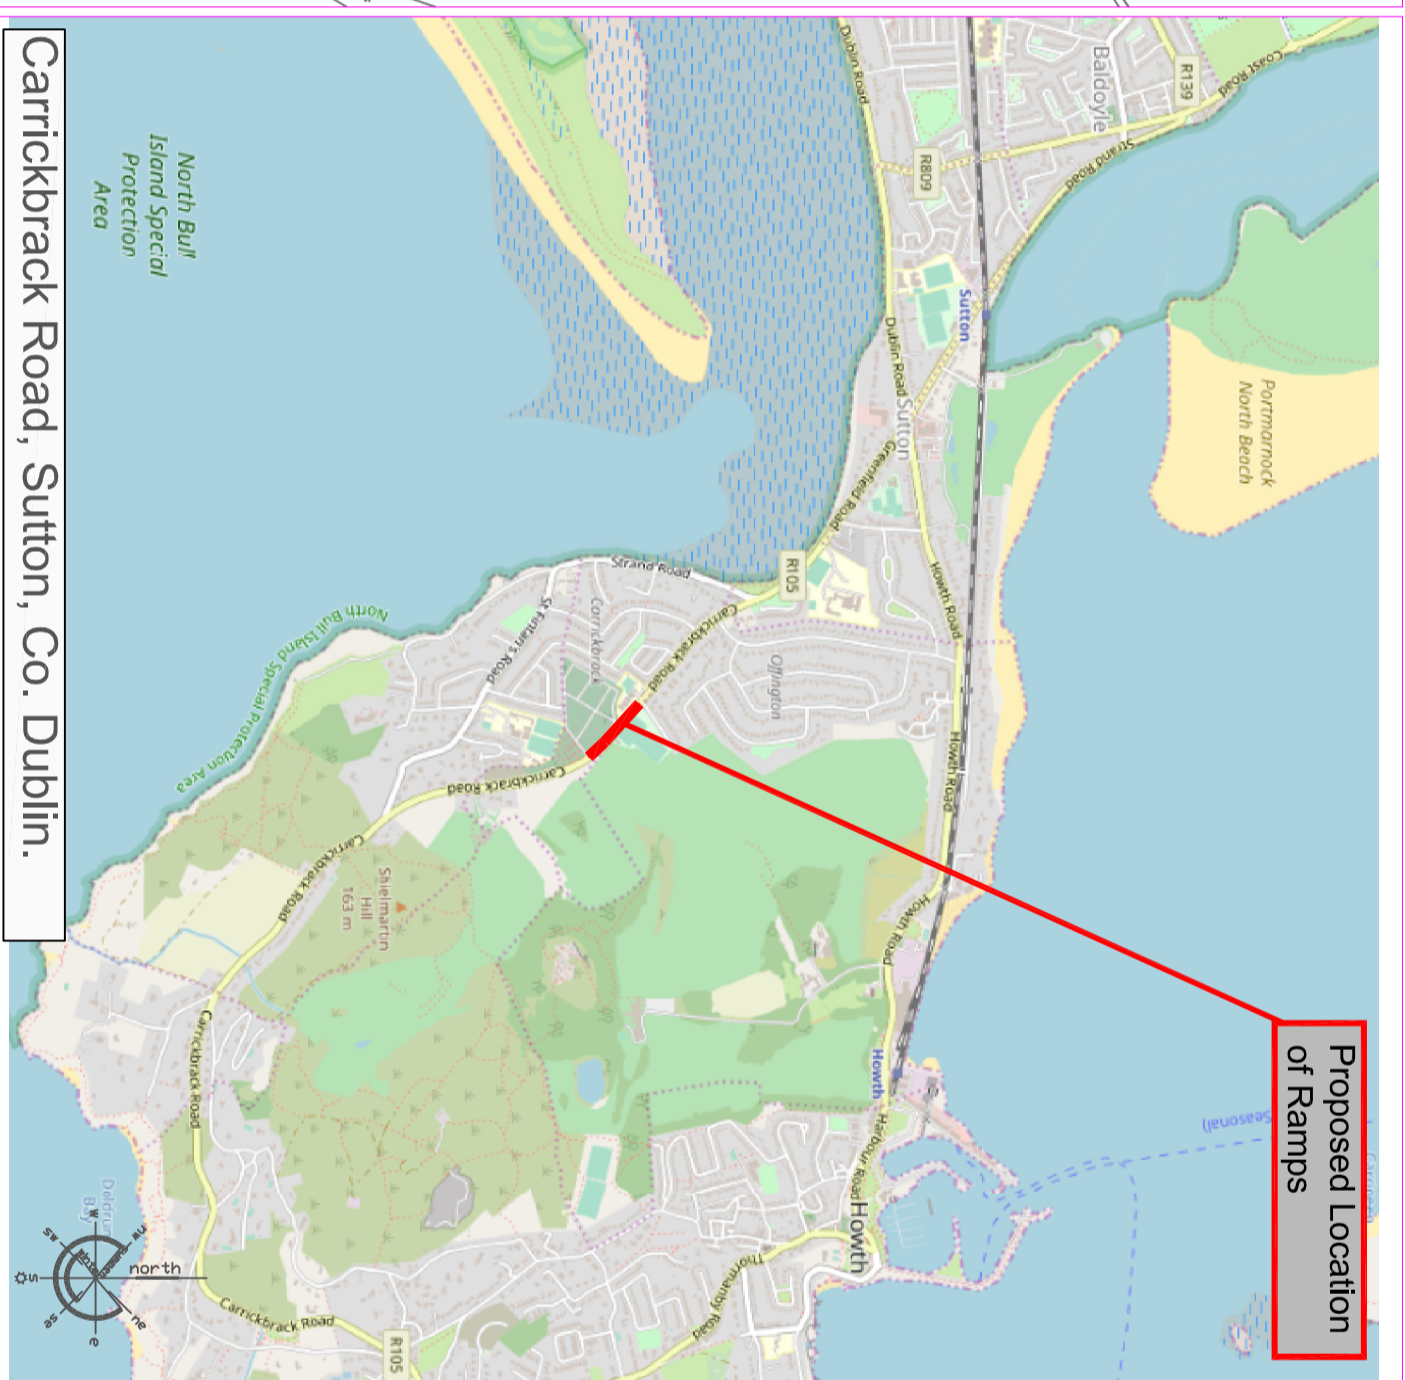


Proposed Location of Ramps

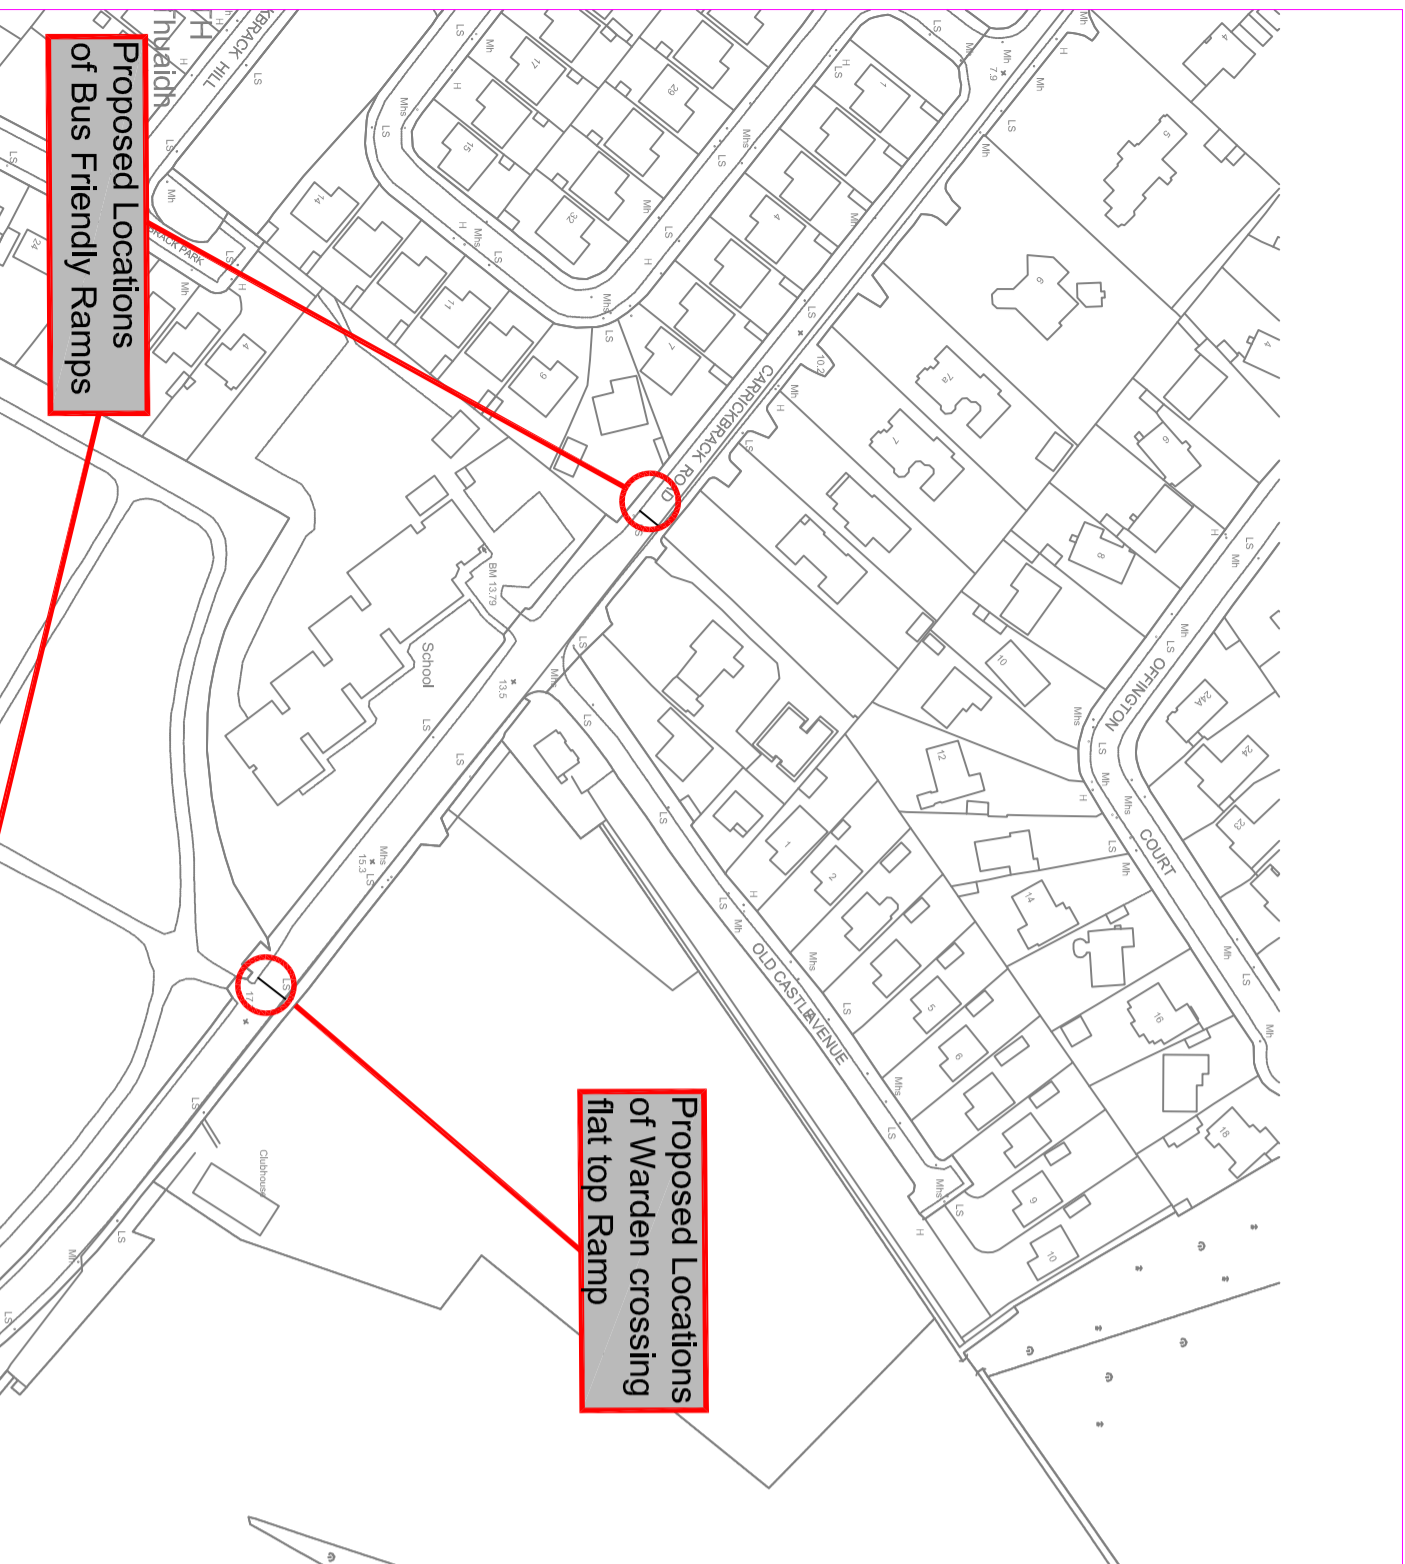


Proposed Locations of Warden crossing flat top Ramp


Proposed Locations of Bus Friendly Ramps

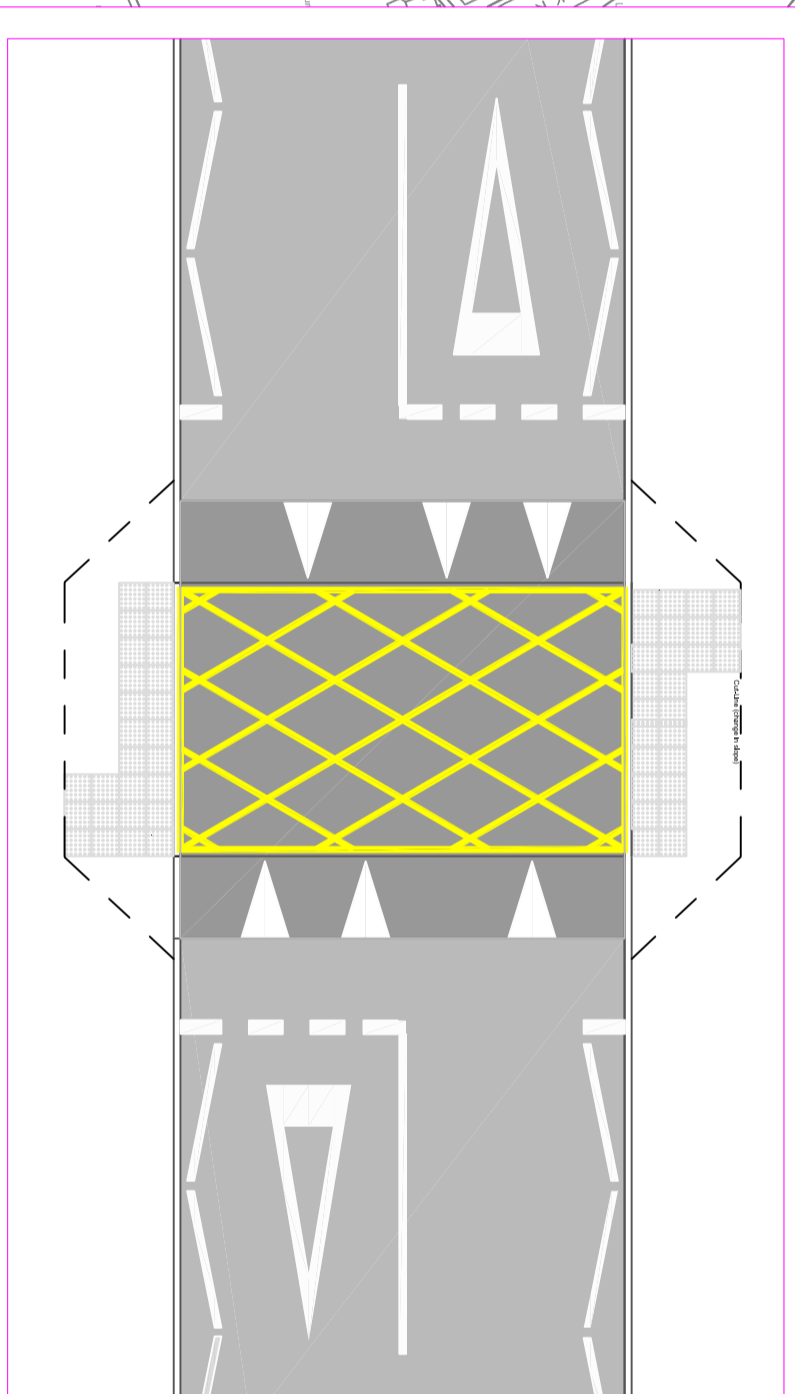

Site Location Map
Not to Scale

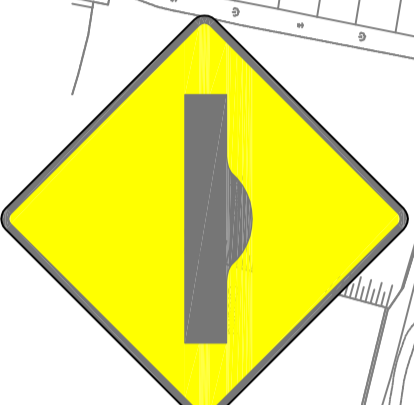

Road Signage
Not to Scale

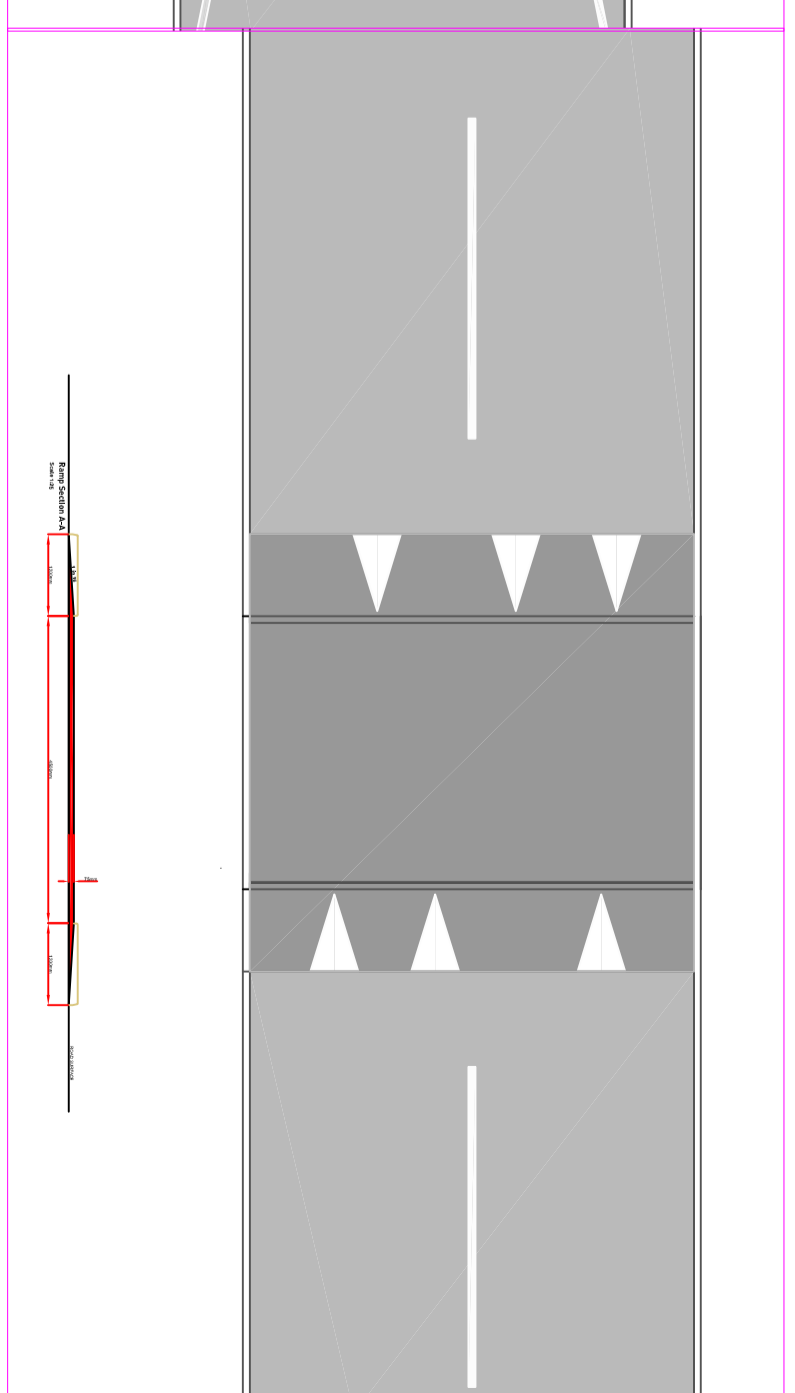

Bus Friendly Ramp
Not to Scale

Traffic Calming Ramp with School Warden Crossing
Not to Scale

Site Layout
Not to Scale

Fingal County Council
Operations Department

Traffic Section

Traffic Management
Scheme 2019

PUBLIC DISPLAY

**PROPOSED TRAFFIC CALMING SCHEME
- CARRICKBRACK ROAD, SUTTON, CO. DUBLIN.**

Comhairle Contae Fhine Gall | **Roimne n-Operachtaí**
Fingal County Council | **Operations Department**



Traffic Section - Civic Offices, Grove Road, Blanchardstown, Dublin 15.
☎ (01) 8905000 | ✉ roads@fingal.ie

Director of Services: David Storey

Date:

Senior Engineer: Karen A Gallagher

Scale: NTS

Senior Exec. Engineer: Andrew Nolan

Drawn by: cof

Project Engineer: Sivvana Di Ciocciro

Revision:

Drawing Number:

2019-PD-TC-011