

COMHAIRLE CONTAE FHINE GALL  
 FINGAL COUNTY COUNCIL  
 ROAD TRAFFIC ACT 1994 - SECTION 38  
**TRAFFIC CALMING SCHEME**  
 ALLENDALE DRIVE, CLONSILLA, DUBLIN 15.

Fingal County Council in exercise of the powers conferred on it by Section 38 of the Road Traffic Act 1994 hereby gives notice that it has prepared a Scheme for the provision of traffic calming measures at the following location:

Allendale Drive, Clonsilla, Dublin 15 – 2 No. of Traffic Calming Ramps.

The scheme also provides for the provision of appropriate road signage.

Plans and particulars of the Scheme as shown on Drawing No: 2019-PD-TC-005 from Friday the 5th of April 2019 as follows:-

Fingal County Council Offices, Monday - Friday 9.30am - 4.30pm  
 Grove Road,  
 Blanchardstown,  
 Dublin 15.

The proposed schemes can also be viewed on-line on the Fingal County Council website at:  
<https://consult.fingal.ie/en/browse>


Representations in relation to the Schemes may be made in writing to: Ms. Olivia McCormack, Administrative Officer, Operations Department, Fingal County Council, Grove Road, Blanchardstown, Dublin 15 not later than 4.30 p.m. on Tuesday the 7th of May 2019.

Olivia McCormack  
 Administrative Officer


All comments, including the names of those making comments, submitted to the Council in regard to this Traffic Calming Scheme will form part of the statutory report to be presented to the monthly meeting of Fingal County Council.

Accordingly the statutory report will list the persons or bodies who made submissions or observations with respect to the proposed Traffic Calming Scheme in accordance with the regulations of the Road Traffic Act 1994.

The submissions will also be included in the minutes of that meeting and consequently will appear on the Council's Website. By making a submission the name of individual or bodies will appear on the statutory report and minutes of the meeting.

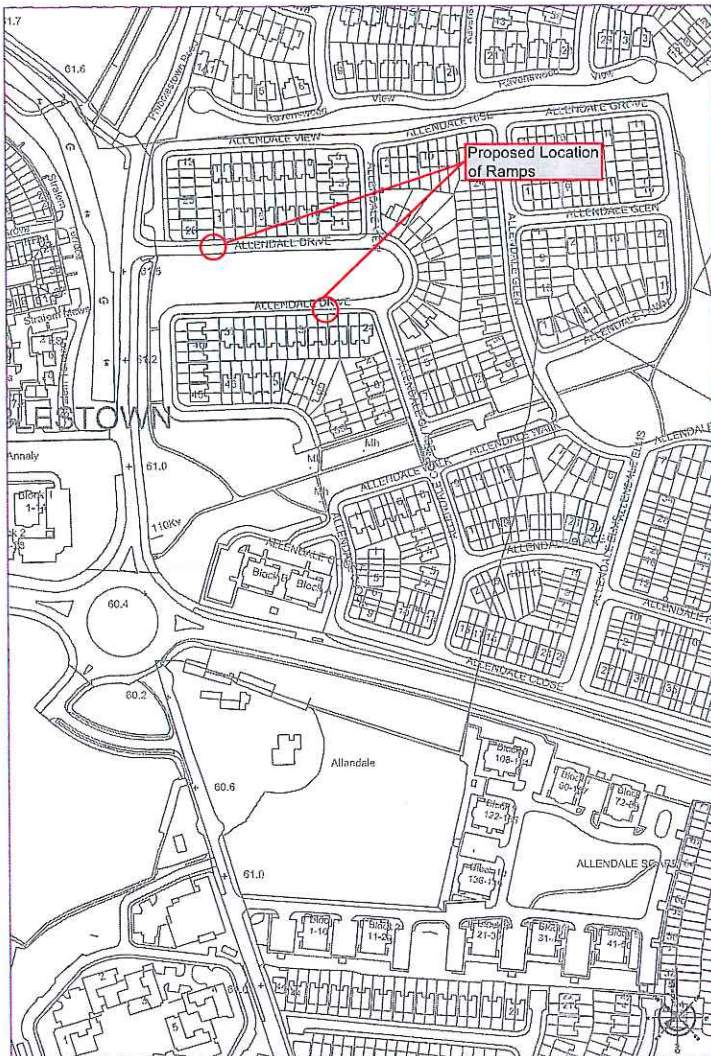


Site Layout  
 Not to Scale

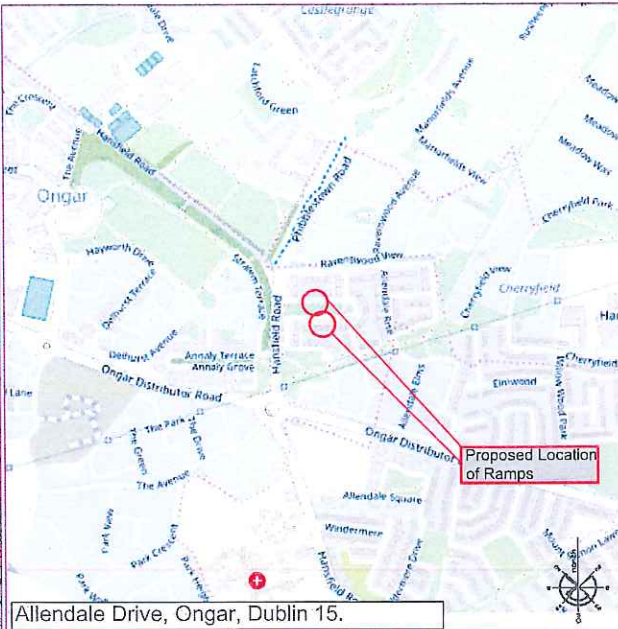


Allendale Drive, Ongar, Dublin 15.

Site Location Map  
 Not to Scale

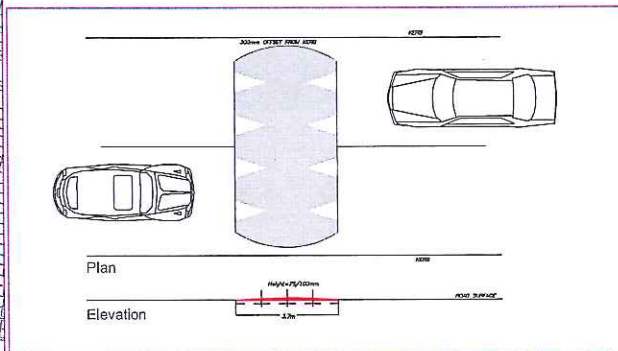

Traffic Calming Ramp  
 Not to Scale

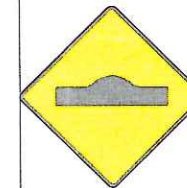

Road Signage  
 Not to Scale

© Ordnance Survey Ireland. All Rights Reserved. Licence number 2017/24/COMAIFingalCountyCouncil

Fingal County Council  
 Operations Department

Traffic Section

Traffic Management  
 Scheme 2019

**PUBLIC DISPLAY**  
**PROPOSED TRAFFIC CALMING SCHEME**  
**- ALLENDALE DRIVE, PHIBBLESTOWN, DUBLIN 15**

Ordnance Survey Ireland  
 Fingal County Council | Operations Department



Traffic Section - Civic Offices, Grove Road, Blanchardstown, Dublin 15  
 ☎ (01) 8905000 ✉ roads@fingal.ie

Director of Services: David Storey | Date:

Senior Engineer: Karan A Gallagher | Scale: NTS

Senior Exec. Engineer: Andrew Holan | Drawn by: cof

Project Engineer: Gerald Curley | Revision:

Drawing Number: 2019-PD-TC-005