




Site Layout
Not to Scale

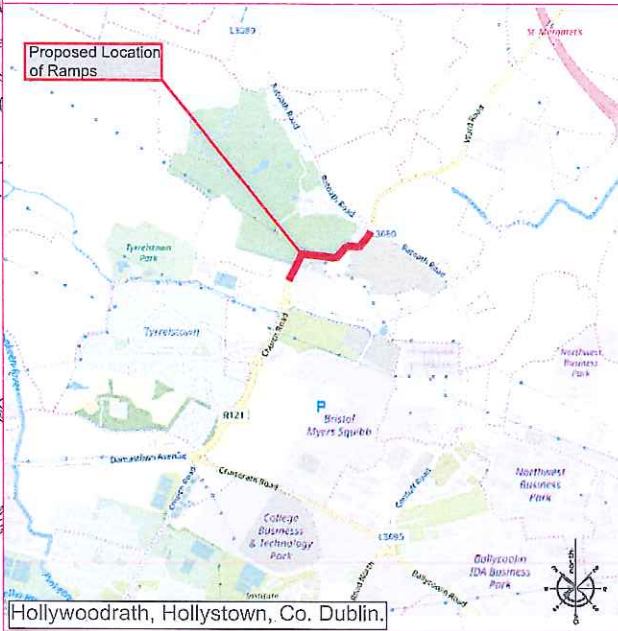

Site Location Map
Not to Scale

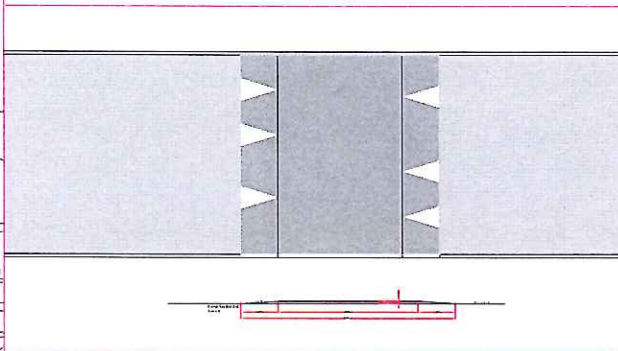

Bus Friendly Ramp
Not to Scale

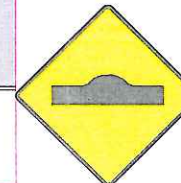

Road Signage
Not to Scale

COMHAIRLE CONTAE FHINE GALL
FINGAL COUNTY COUNCIL
ROAD TRAFFIC ACT 1994 - SECTION 38
TRAFFIC CALMING SCHEME
HOLLYWOODRATH ROAD, HOLLYSTOWN, CO. DUBLIN.

Fingal County Council in exercise of the powers conferred on it by Section 38 of the Road Traffic Act 1994 hereby gives notice that it has prepared a Scheme for the provision of traffic calming measures at the following location:

Hollywoodrath Road, Hollystown, Co. Dublin - 6 No. of Traffic Calming Ramps.

The scheme also provides for the provision of appropriate road signage.

Plans and particulars of the Scheme as shown on Drawing No: 2019-PD-TC-017 from Friday the 5th of April 2019 as follows:-

Fingal County Council Offices, Monday - Friday 9.30am - 4.30pm
Grove Road,
Blanchardstown,
Dublin 15.

The proposed schemes can also be viewed on-line on the Fingal County Council website at:
<https://consult.fingal.ie/en/browse>

Representations in relation to the Schemes may be made in writing to: Ms. Olivia McCormack, Administrative Officer, Operations Department, Fingal County Council, Grove Road, Blanchardstown, Dublin 15 not later than 4.30 p.m. on Tuesday the 7th of May 2019.

Olivia McCormack
Administrative Officer

All comments, including the names of those making comments, submitted to the Council in regard to this Traffic Calming Scheme will form part of the statutory report to be presented to the monthly meeting of Fingal County Council.

Accordingly the statutory report will list the persons or bodies who made submissions or observations with respect to the proposed Traffic Calming Scheme in accordance with the regulations of the Road Traffic Act 1994.

The submissions will also be included in the minutes of that meeting and consequently will appear on the Council's Website. By making a submission the name of individual or bodies will appear on the statutory report and minutes of the meeting.

© Ordnance Survey Ireland. All Rights Reserved. Licence number 2017/24/COMA/Fingal County Council

Fingal County Council
Operations Department

Traffic Section

Traffic Management
Scheme 2019

PUBLIC DISPLAY
PROPOSED TRAFFIC CALMING SCHEME
- HOLLYWOODRATH, HOLLYSTOWN, CO. DUBLIN.

Comhairle Contae Fhine Gall
Fingal County Council | Heire na nOibríochtaí
Operations Department

Traffic Section - Civic Offices, Grove Road, Blanchardstown, Dublin 15
Tel: 019040000 | roads@fingal.ie

| | |
|-------------------------------------|----------------|
| Director of Services: David Storey | Date: |
| Senior Engineer: Karen A Gallagher | Scale: NTS |
| Senior Exec. Engineer: Andrew Nolan | Drawn by: caf |
| Project Engineer: Gerald Curley | Revision: |
| Drawing Number: | 2019-PD-TC-017 |