

COMHAIRLE CONTAE FINE GALL

FIN GAL COUNTY COUNCIL

ROAD TRAFFIC ACT 1994 - SECTION 38

TRAFFIC CALMING SCHEME

TURVEY AVENUE, DONABATE, DUBLIN.

Fingal County Council in exercise of the powers conferred on it by Section 38 of the Road Traffic Act 1994 hereby gives notice that it has prepared a Scheme for the provision of traffic calming measures at the following location:

Turvey Avenue, Donabate, Dublin - 1 No. of Traffic Calming Ramps.

The scheme also provides for the provision of appropriate road signage.

Plans and particulars of the Scheme as shown on Drawing No.: 2019-PD-TC-013 will be available for public inspection from **Tuesday the 23rd of April 2019** as follows:-

Fingal County Council Offices,
County Hall,
Main Street,
Swords,
Co. Dublin.
Monday - Friday 9.30am - 4.30pm
Opening times vary

Donabate/Portrane Library,
Donabate/Portrane Community Centre,
Portrane Road,
Donabate,
Co. Dublin.

The proposed schemes can also be viewed on-line on the Fingal County Council website at:
<https://consult.fingal.ie/en/browse>


Representations in relation to the Schemes may be made online through the Consultation Portal at <https://consult.fingal.ie/> or in writing to: Senior Executive Officer, (Balbrigan Swords Area) Operations Department, Fingal County Council, Grove Road, Blanchardstown, Dublin 15 not later than **4.30 p.m. on Tuesday the 28th of May 2019**.

Senior Executive Officer
Balbrigan Swords Operations

All comments, including the names of those making comments, submitted to the Council in regard to this Traffic Calming Scheme will form part of the statutory report to be presented to the monthly meeting of Fingal County Council.


Accordingly the statutory report will list the persons or bodies who made submissions or observations with respect to the proposed Traffic Calming Scheme in accordance with the regulations of the Road Traffic Act 1994.

The submissions will also be included in the minutes of that meeting and consequently will appear on the Council's Website. By making a submission the name of individual or bodies will appear on the statutory report and minutes of the meeting.

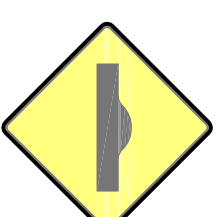


Road Signage

Not to Scale © Ordnance Survey Ireland. All Rights Reserved. Licence number 2017/24/CCMA/FingalCountyCouncil

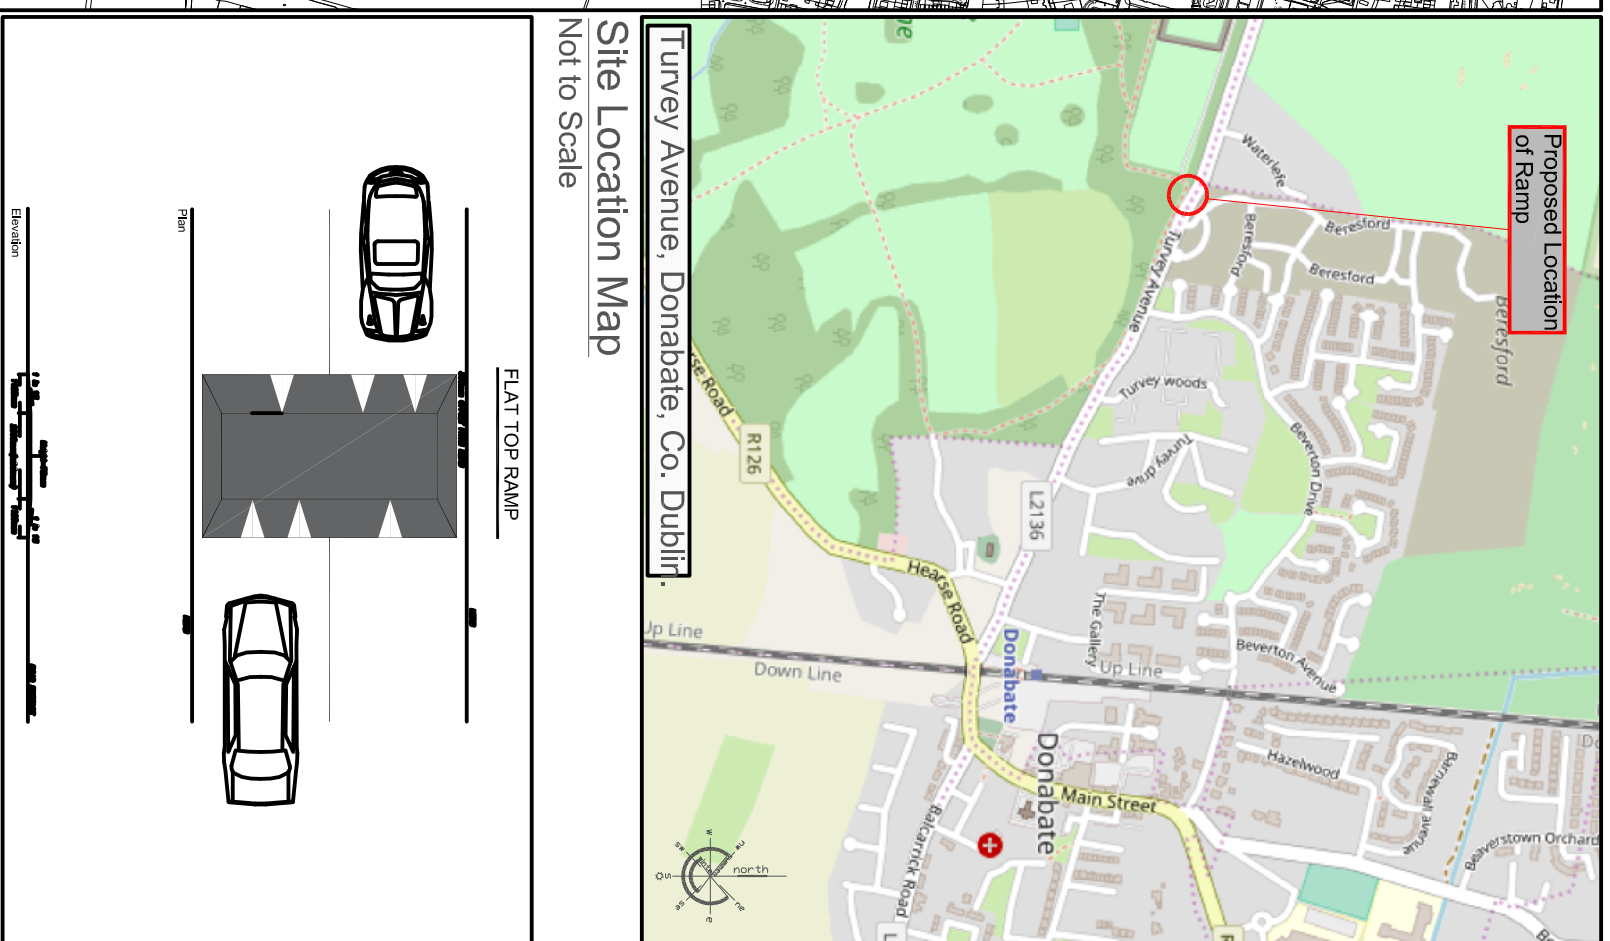


Site Location Map

Not to Scale

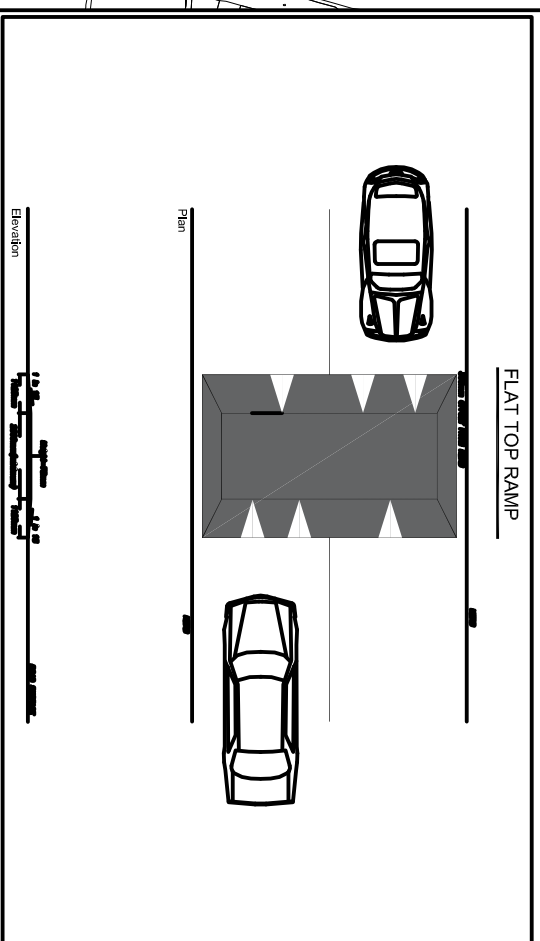

Traffic Calming Ramp

Not to Scale

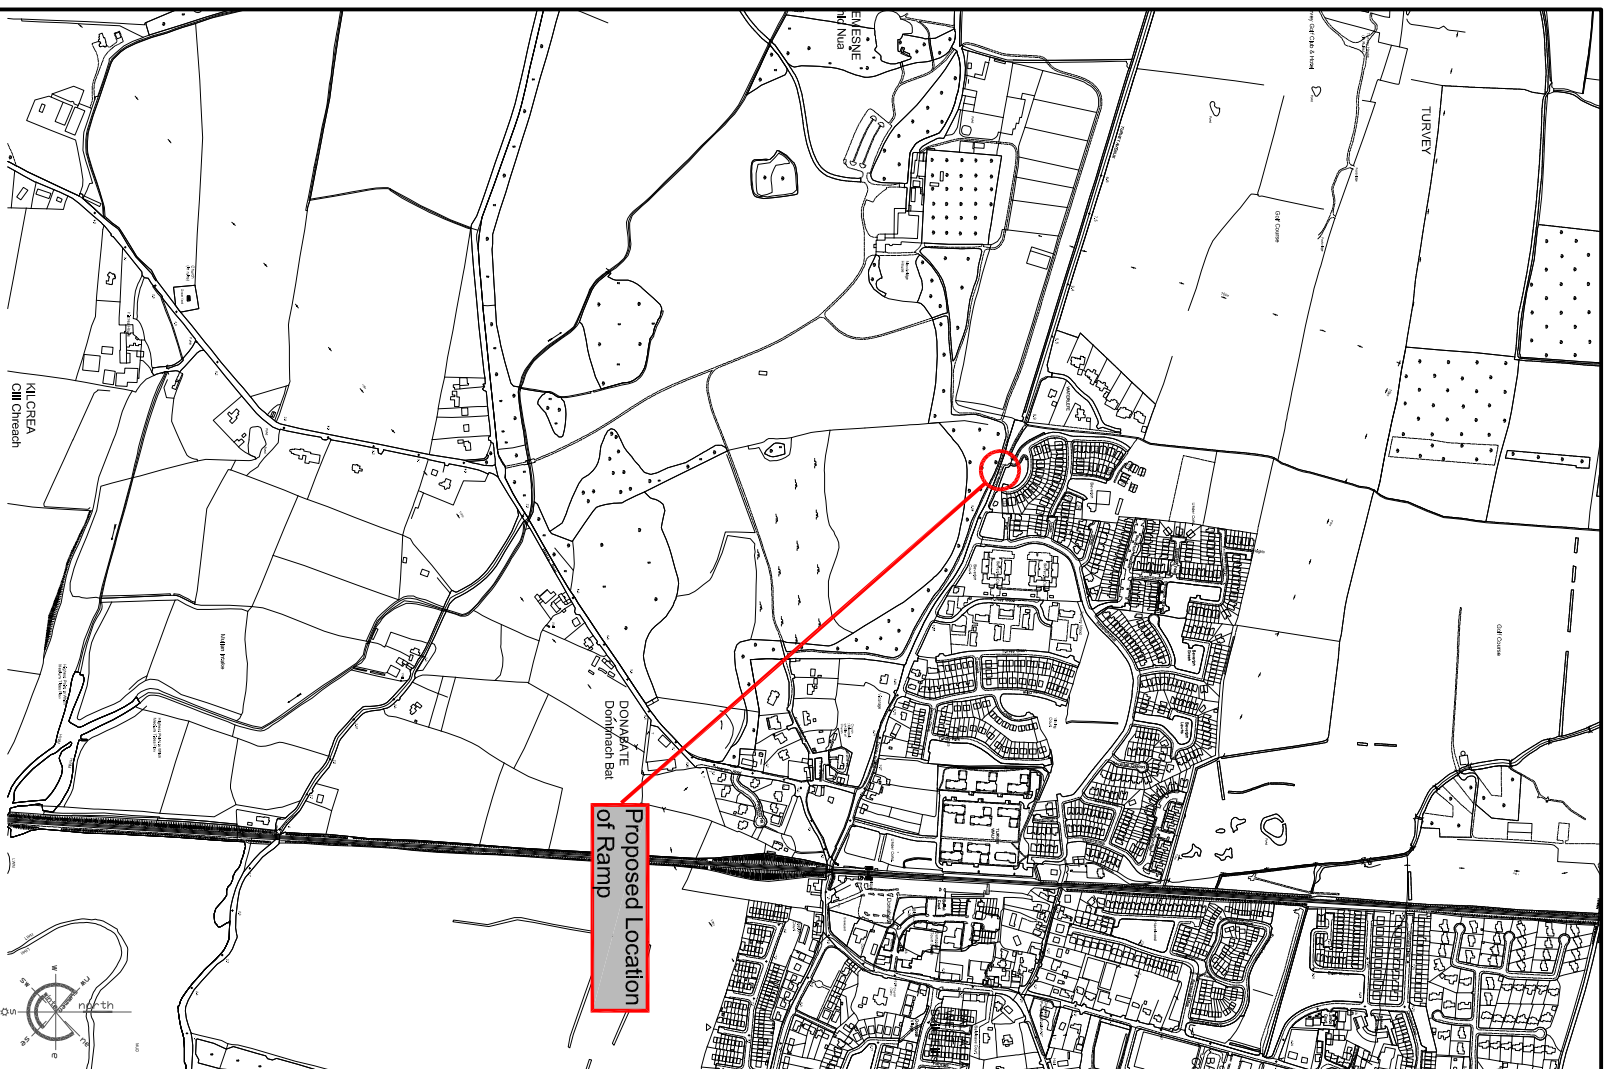

Site Layout

Not to Scale

Fingal County Council
Operations Department

Traffic Section

Traffic Management

Scheme 2019

PUBLIC DISPLAY PROPOSED TRAFFIC CALMING SCHEME - TURVEY AVENUE, DONABATE, CO. DUBLIN.



Comhairle Contae Fhine Gall | Roinn na roghnóirí
Fingal County Council | Operations Department

Traffic Section, Civic Offices, Grove Road, Blanchardstown,
Dublin 15. ☎ (01) 8905000 ✉ roads@fingal.ie

Dir of Services: David Storey Date: 12/04/19

Senior Eng: Karen A Gallagher Scale: NTS

Senior Exec. Eng: Andrew Nolan Drawn by: cof

Project Engineer: Laura Crosbie Revision:

Drawing Number: 2019-PD-TC-013