




LEGEND

-  Sign Location
-  Filming Area
-  Proposed Diversion Route

Note:

1. All signs to comply with Chapter 8 of the "Traffic Signs Manual"- Guidance Document.
2. All Traffic Management to be carried out in accordance with Chapter 8 of the "Traffic Signs Manual".
3. Detailed Risk Assessment to be carried out prior to the installation of Traffic Management System.
4. Exact sign positions to be agreed on site.
5. All affected Parties and An Garda Siochana to be notified prior to works commencing.
6. Signs to be positioned so as not to cause an obstruction to other road users.
7. All signs to be faced with retro-reflective material to class ref 2 of EN 12899.
8. All signage shall be per Tables 8.2.1, 8.2.2 and 8.2.4 of the Chapter 8 "Traffic Signs Manual".
9. Local access to be maintained at all times.
10. Road closure to be manned at all times.

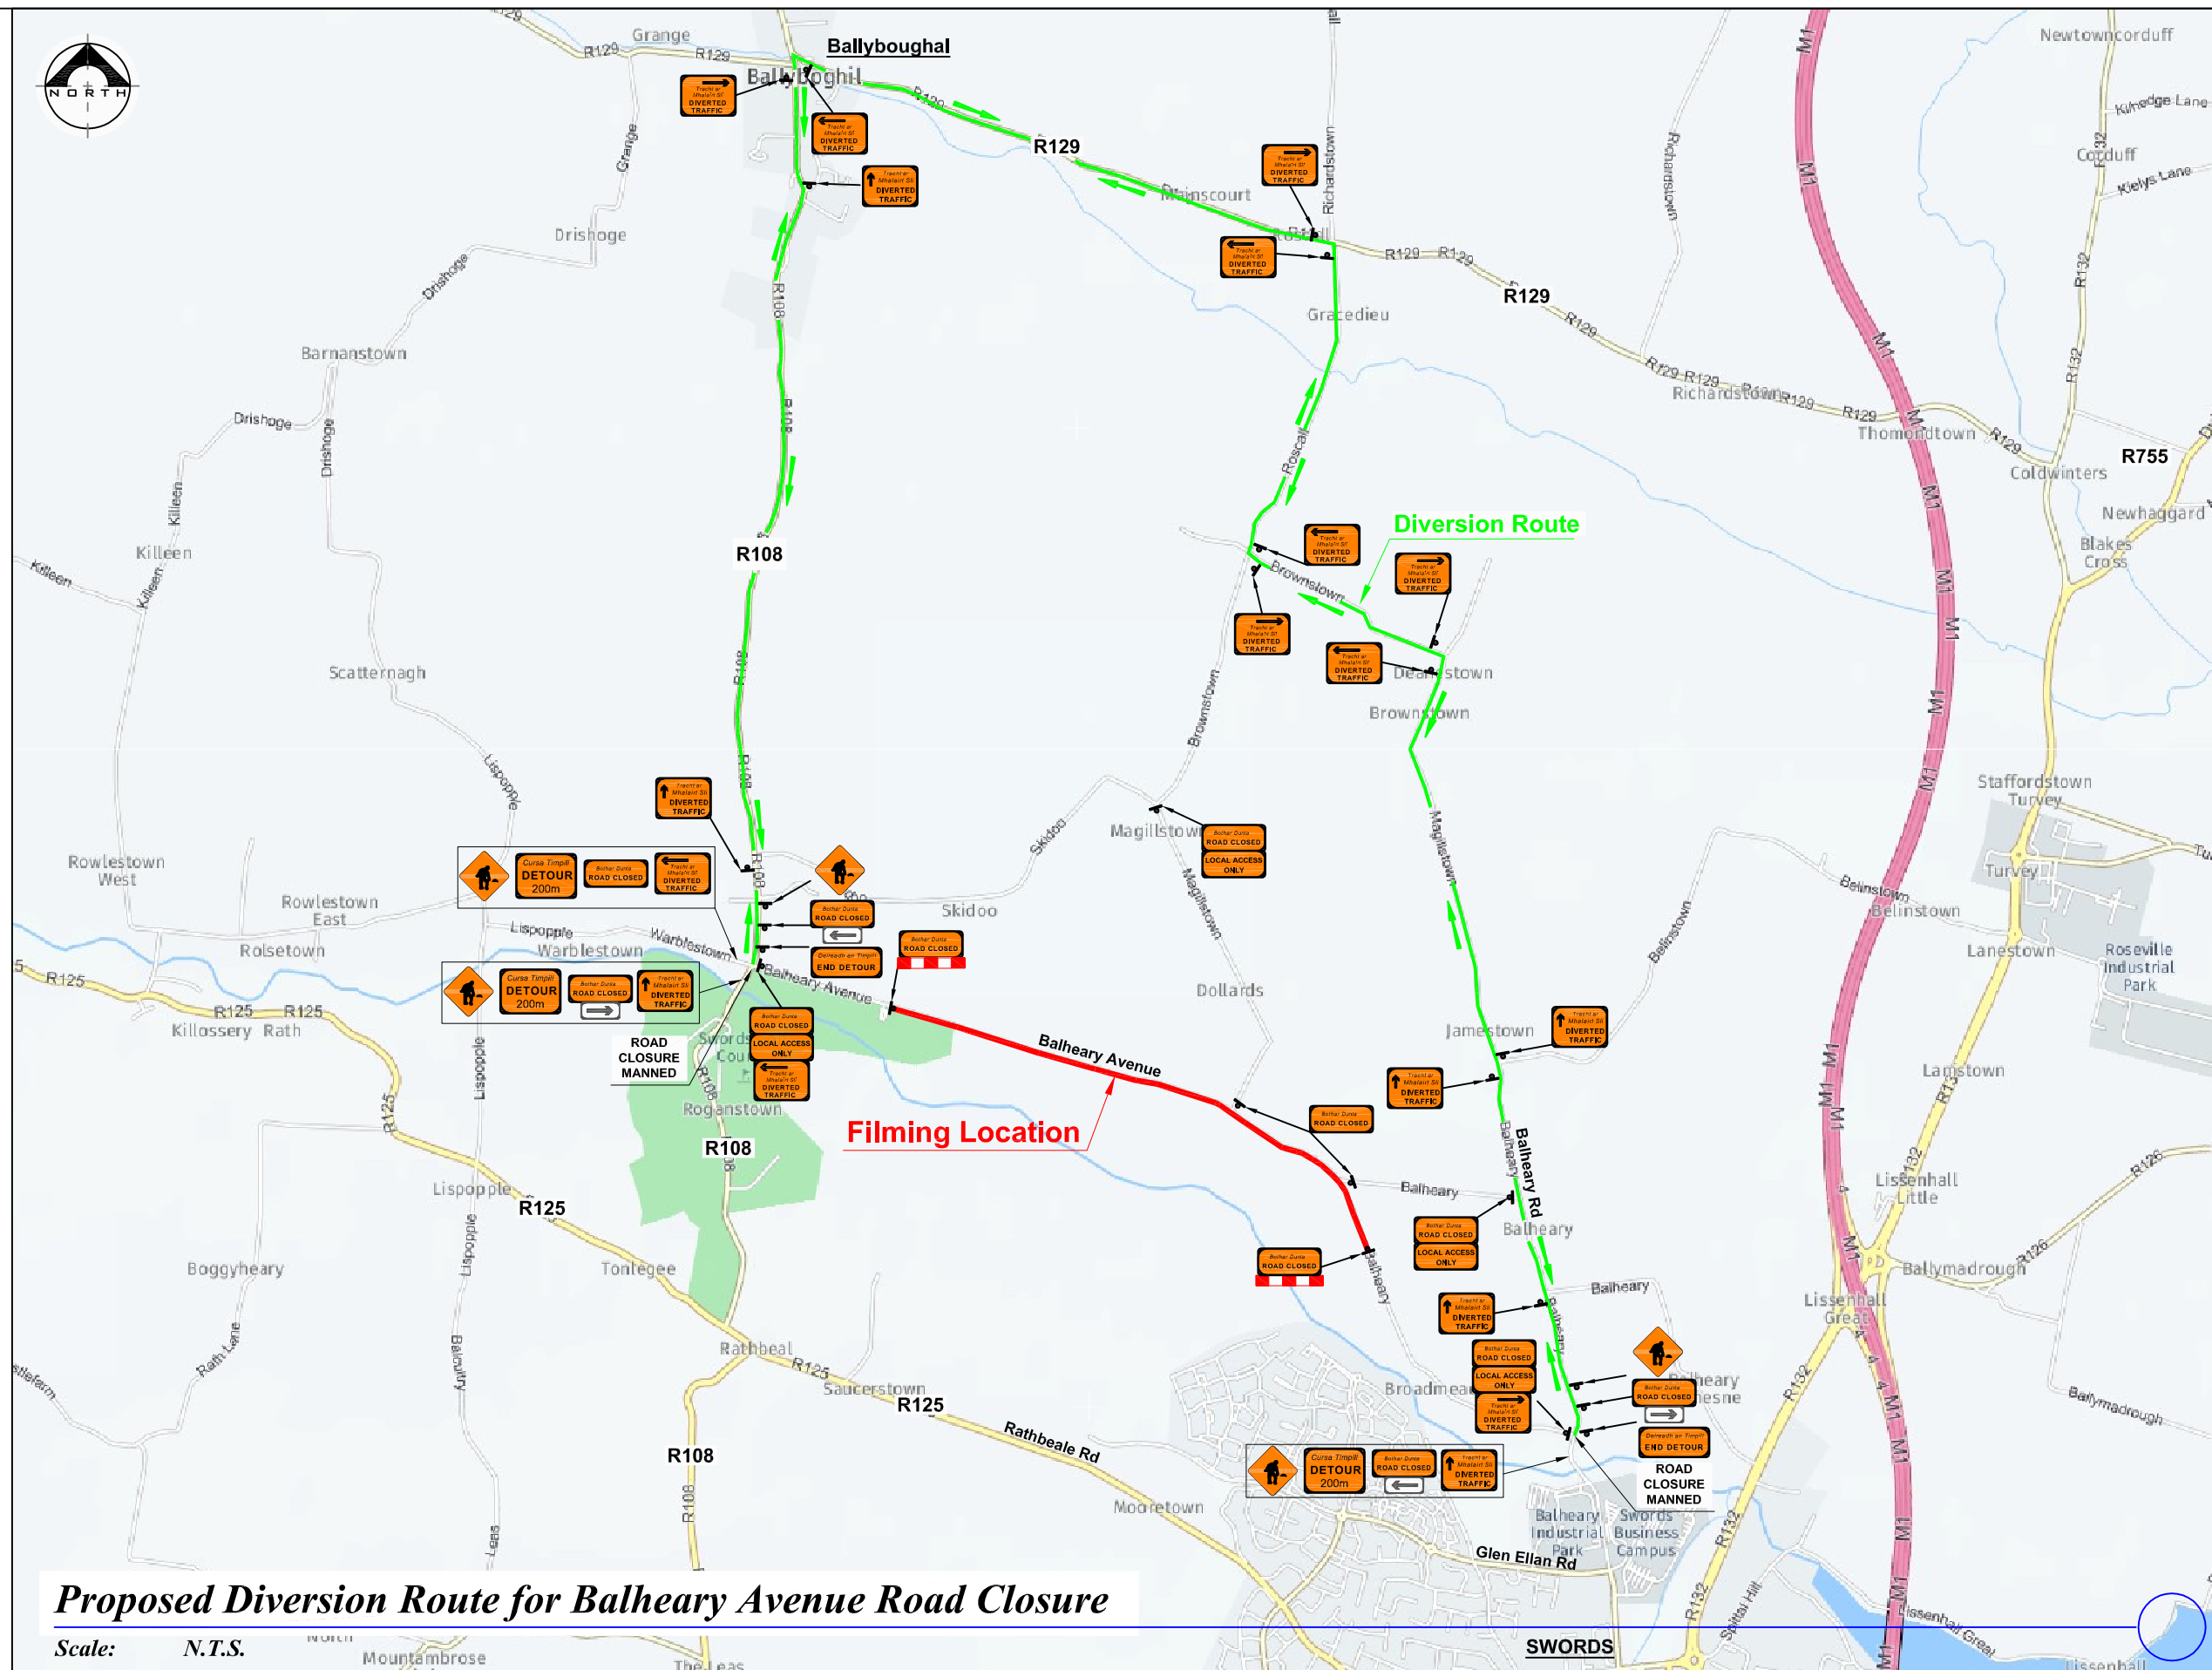

Proposed Diversion Route for Balheary Avenue Road Closure

Scale: N.T.S.



Rev:	Description:	Date:	Job Details:	Drawing:	Dwg no:
			Filming of Scenes for " The Domestique" Balheary Avenue Swords Co Dublin	Proposed Diversion Route for Balheary Ave Road Closure	02
					Rev:
			Sheet:	CAD File ref.:	Drawn By: AK
					Date: May 2019
					Scale: As Shown