
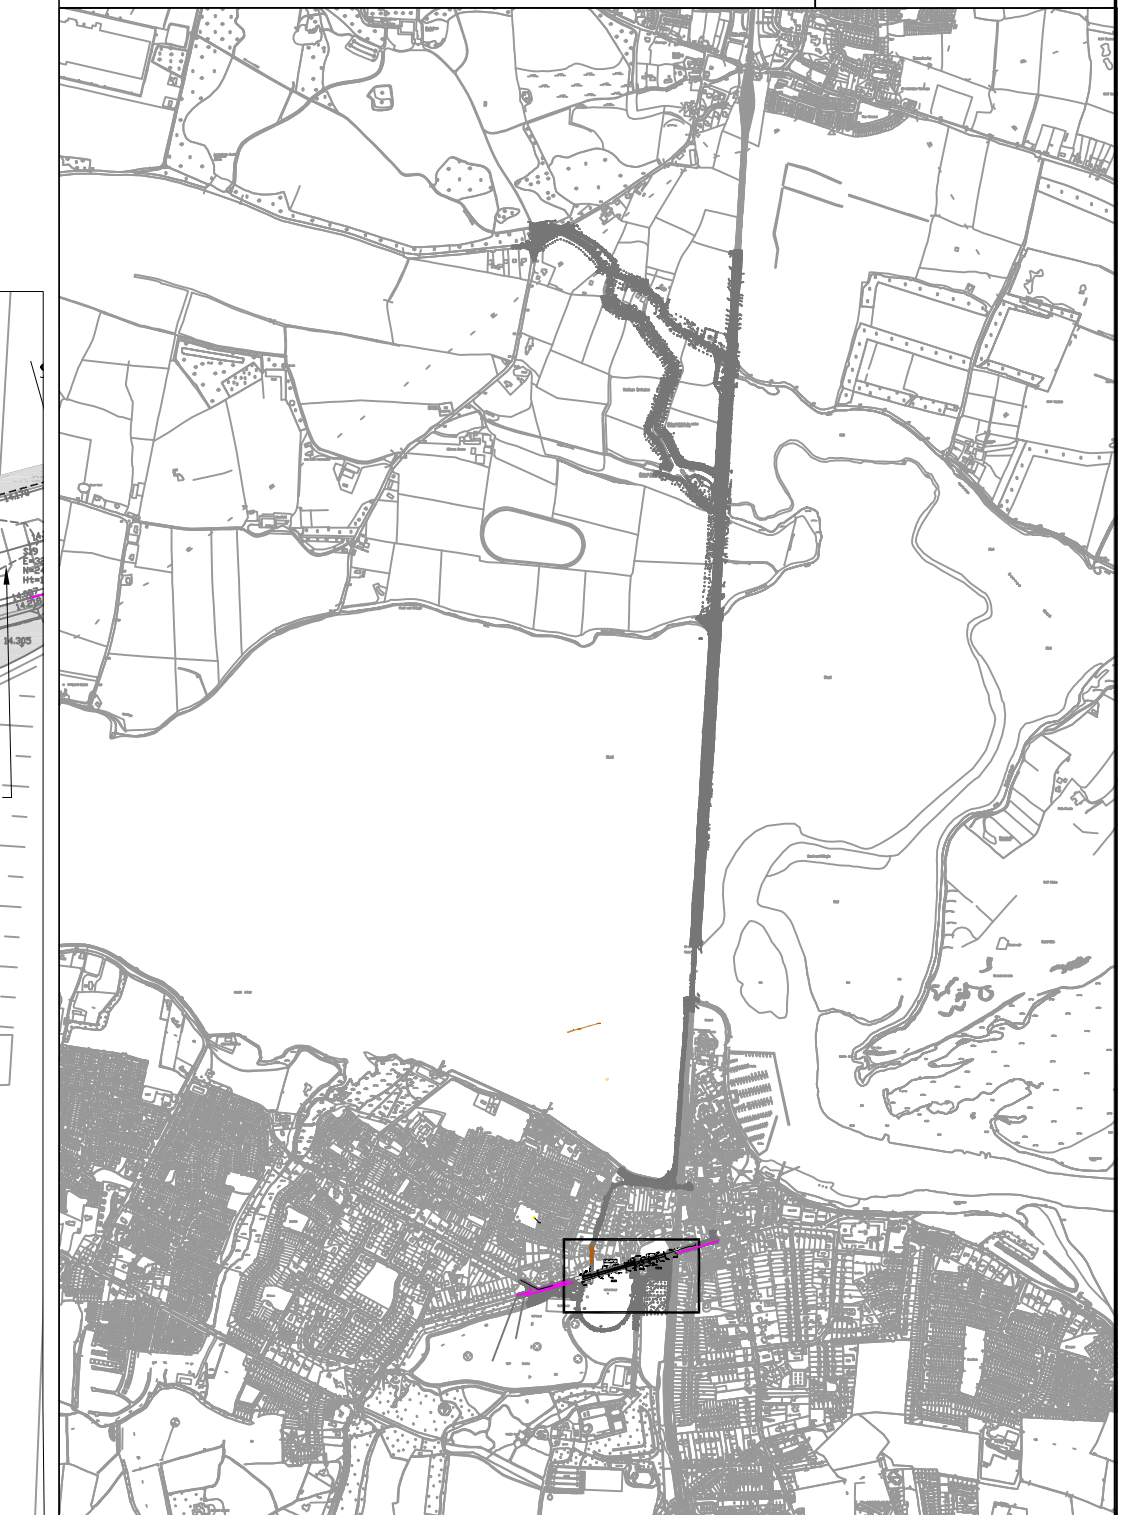



# BROADMEADOW WAY

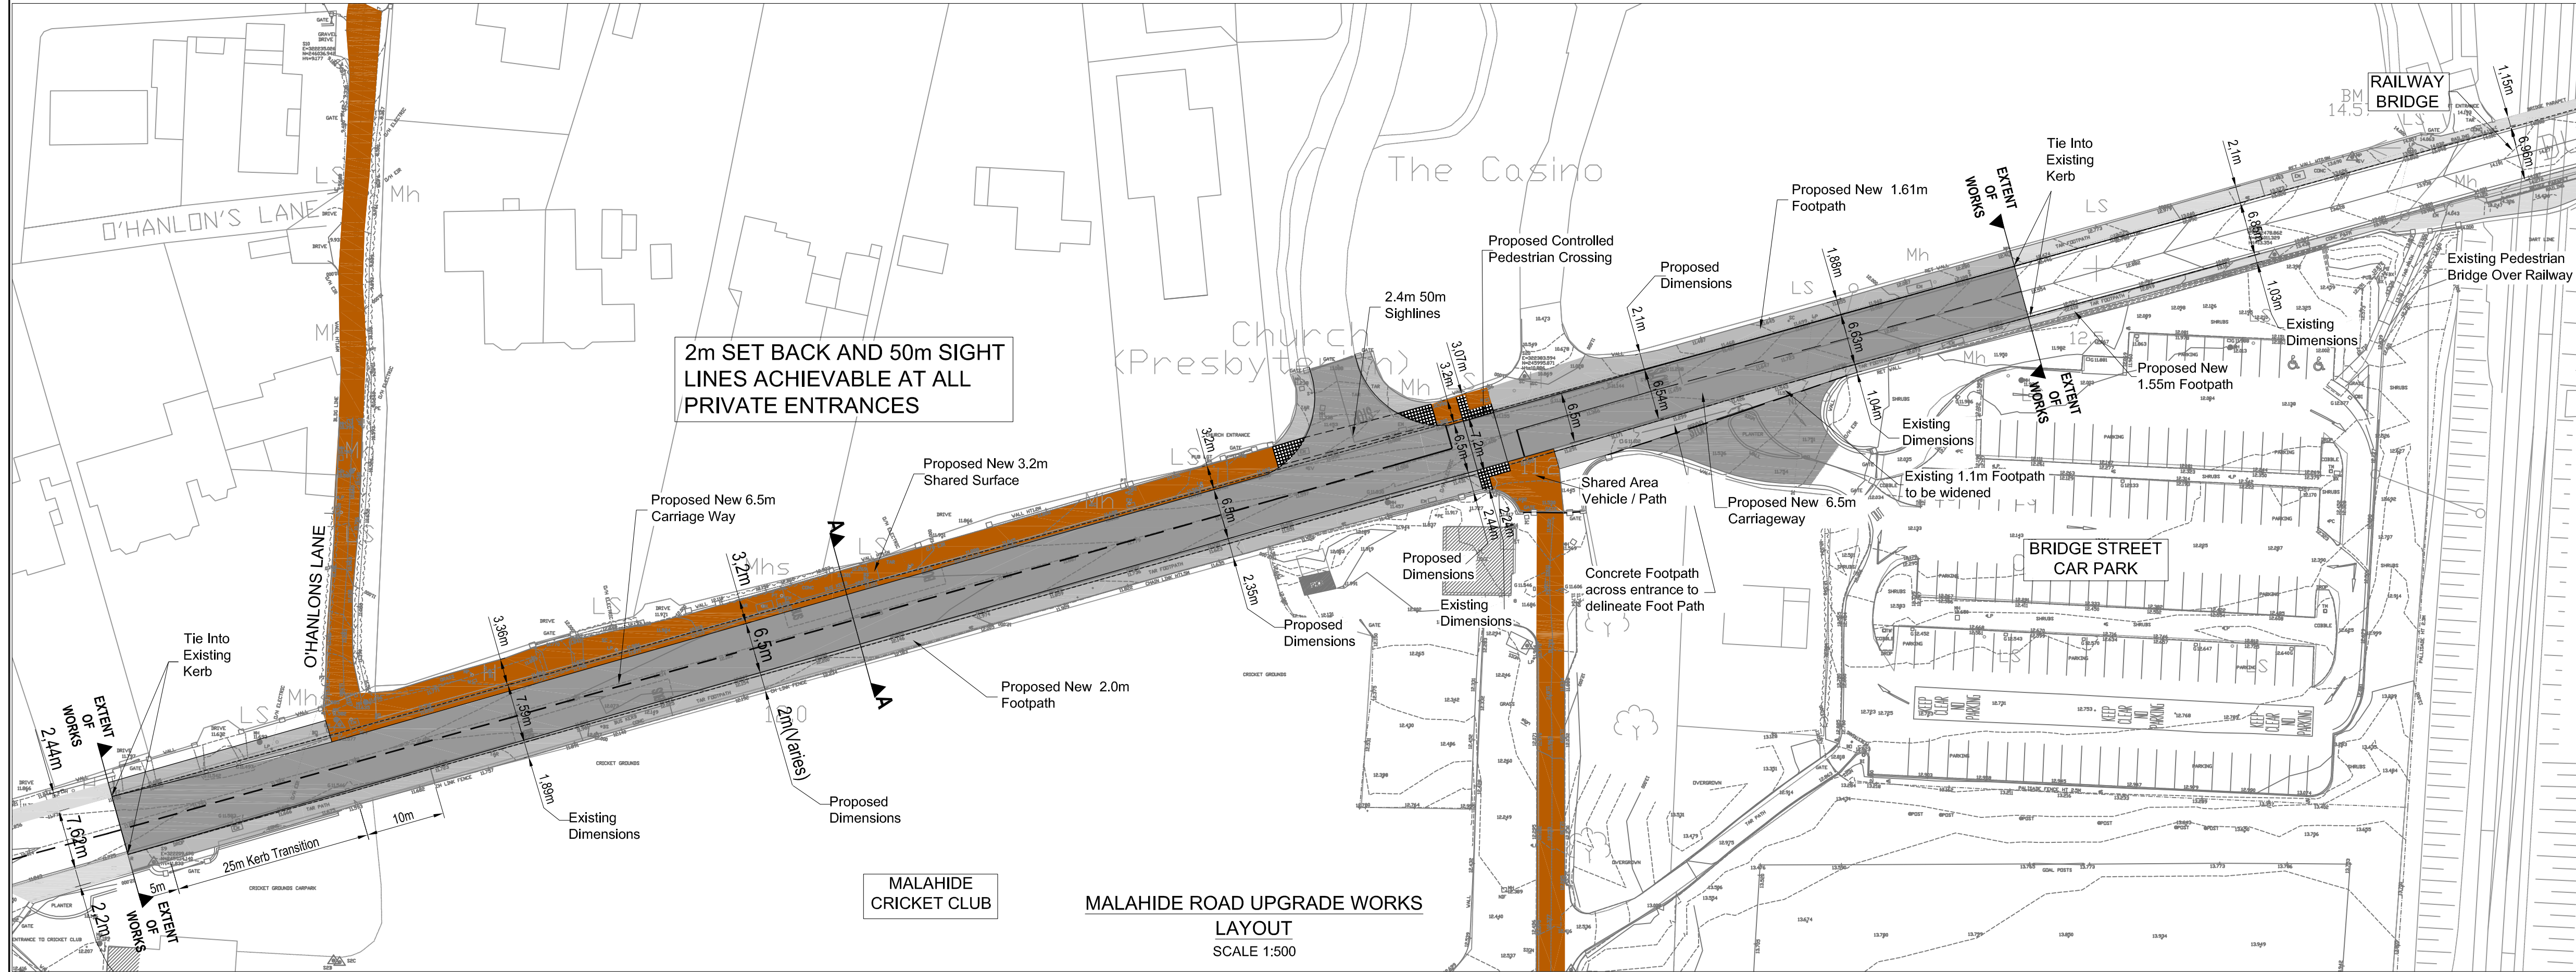


KEY PLAN

**LEGEND:**

- PROPOSED FOOTPATH
- PROPOSED TRAIL
- EXISTING FOOTPATH
- PROPOSED CARRIAGEWAY
- EXISTING KERB LINE

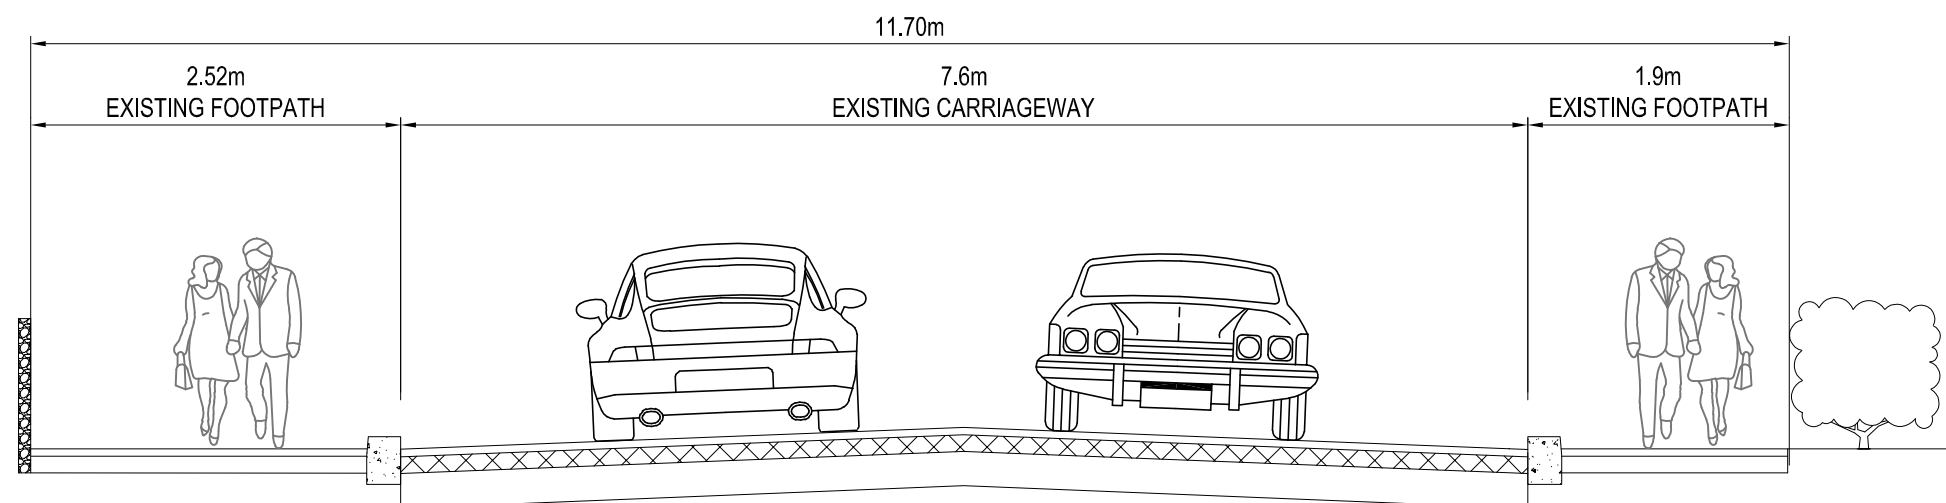

EXISTING CROSS SECTION A-A  
SCALE 1:50

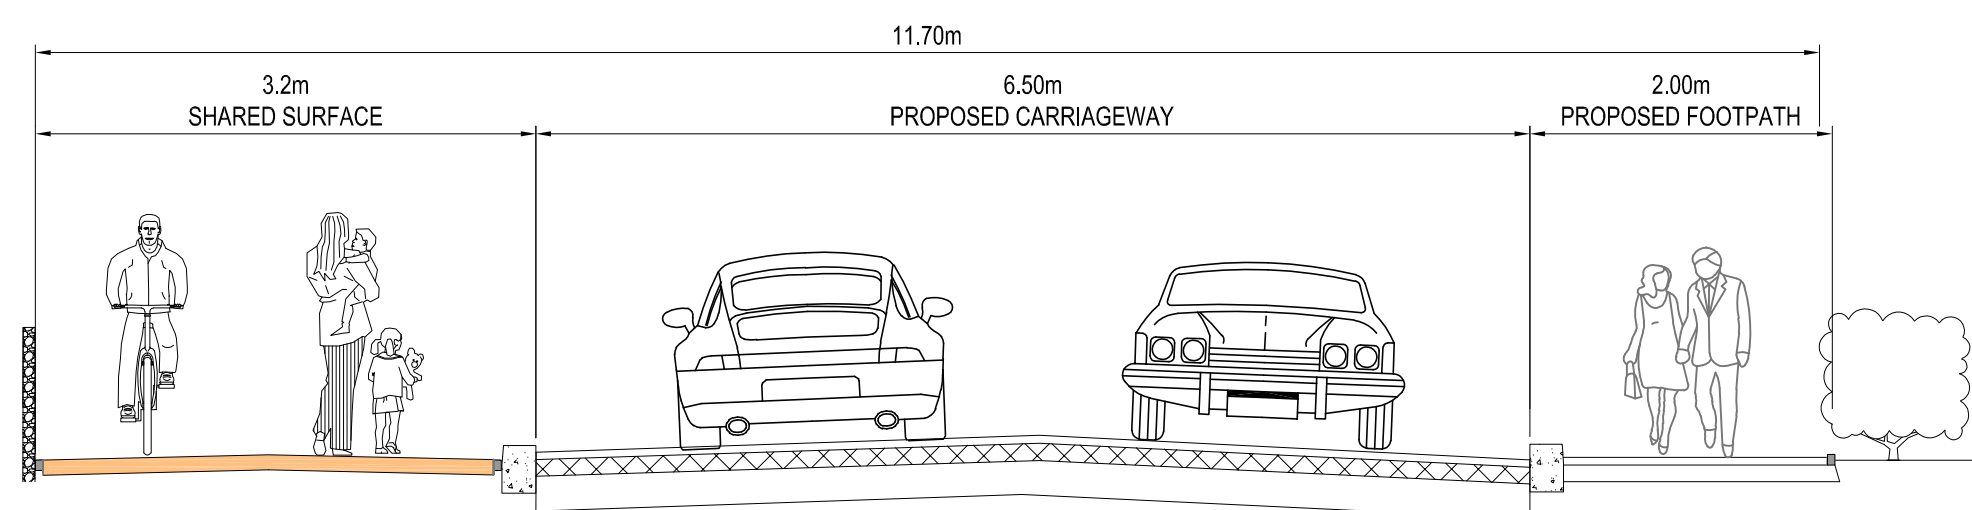

PROPOSED CROSS SECTION A-A  
SCALE 1:50

Clifton Scannell Emerson  
Associates

Drawing Status	Date
INFORMATION	10/11/2014
Issued By	CSEA

A	GENERAL	NH	10/11/2014
---	---------	----	------------

Revision	Description	Initials	Date
----------	-------------	----------	------

Clifton Scannell Emerson  
Associates

Clifton Scannell Emerson Associates Limited  
Consulting Engineers,  
Seafort Lodge,  
Castledawson Avenue,  
Blackrock, Co. Dublin,  
Ireland.  
T. +353 1 288 5006  
F. +353 1 283 3466  
E. info@csea.ie  
W. www.csea.ie

FINGAL COUNTY COUNCIL

Client BROADMEADOW WAY

Project MALAHIDE ROAD UPGRADE WORKS

Dwg. Title OPTION 2

Drawn By NH Date JULY 2013

Checked by PM Scale 1:100 @ A1

Dwg. Progress APPROVAL

Dwg. No. 12\_160\_113-A