

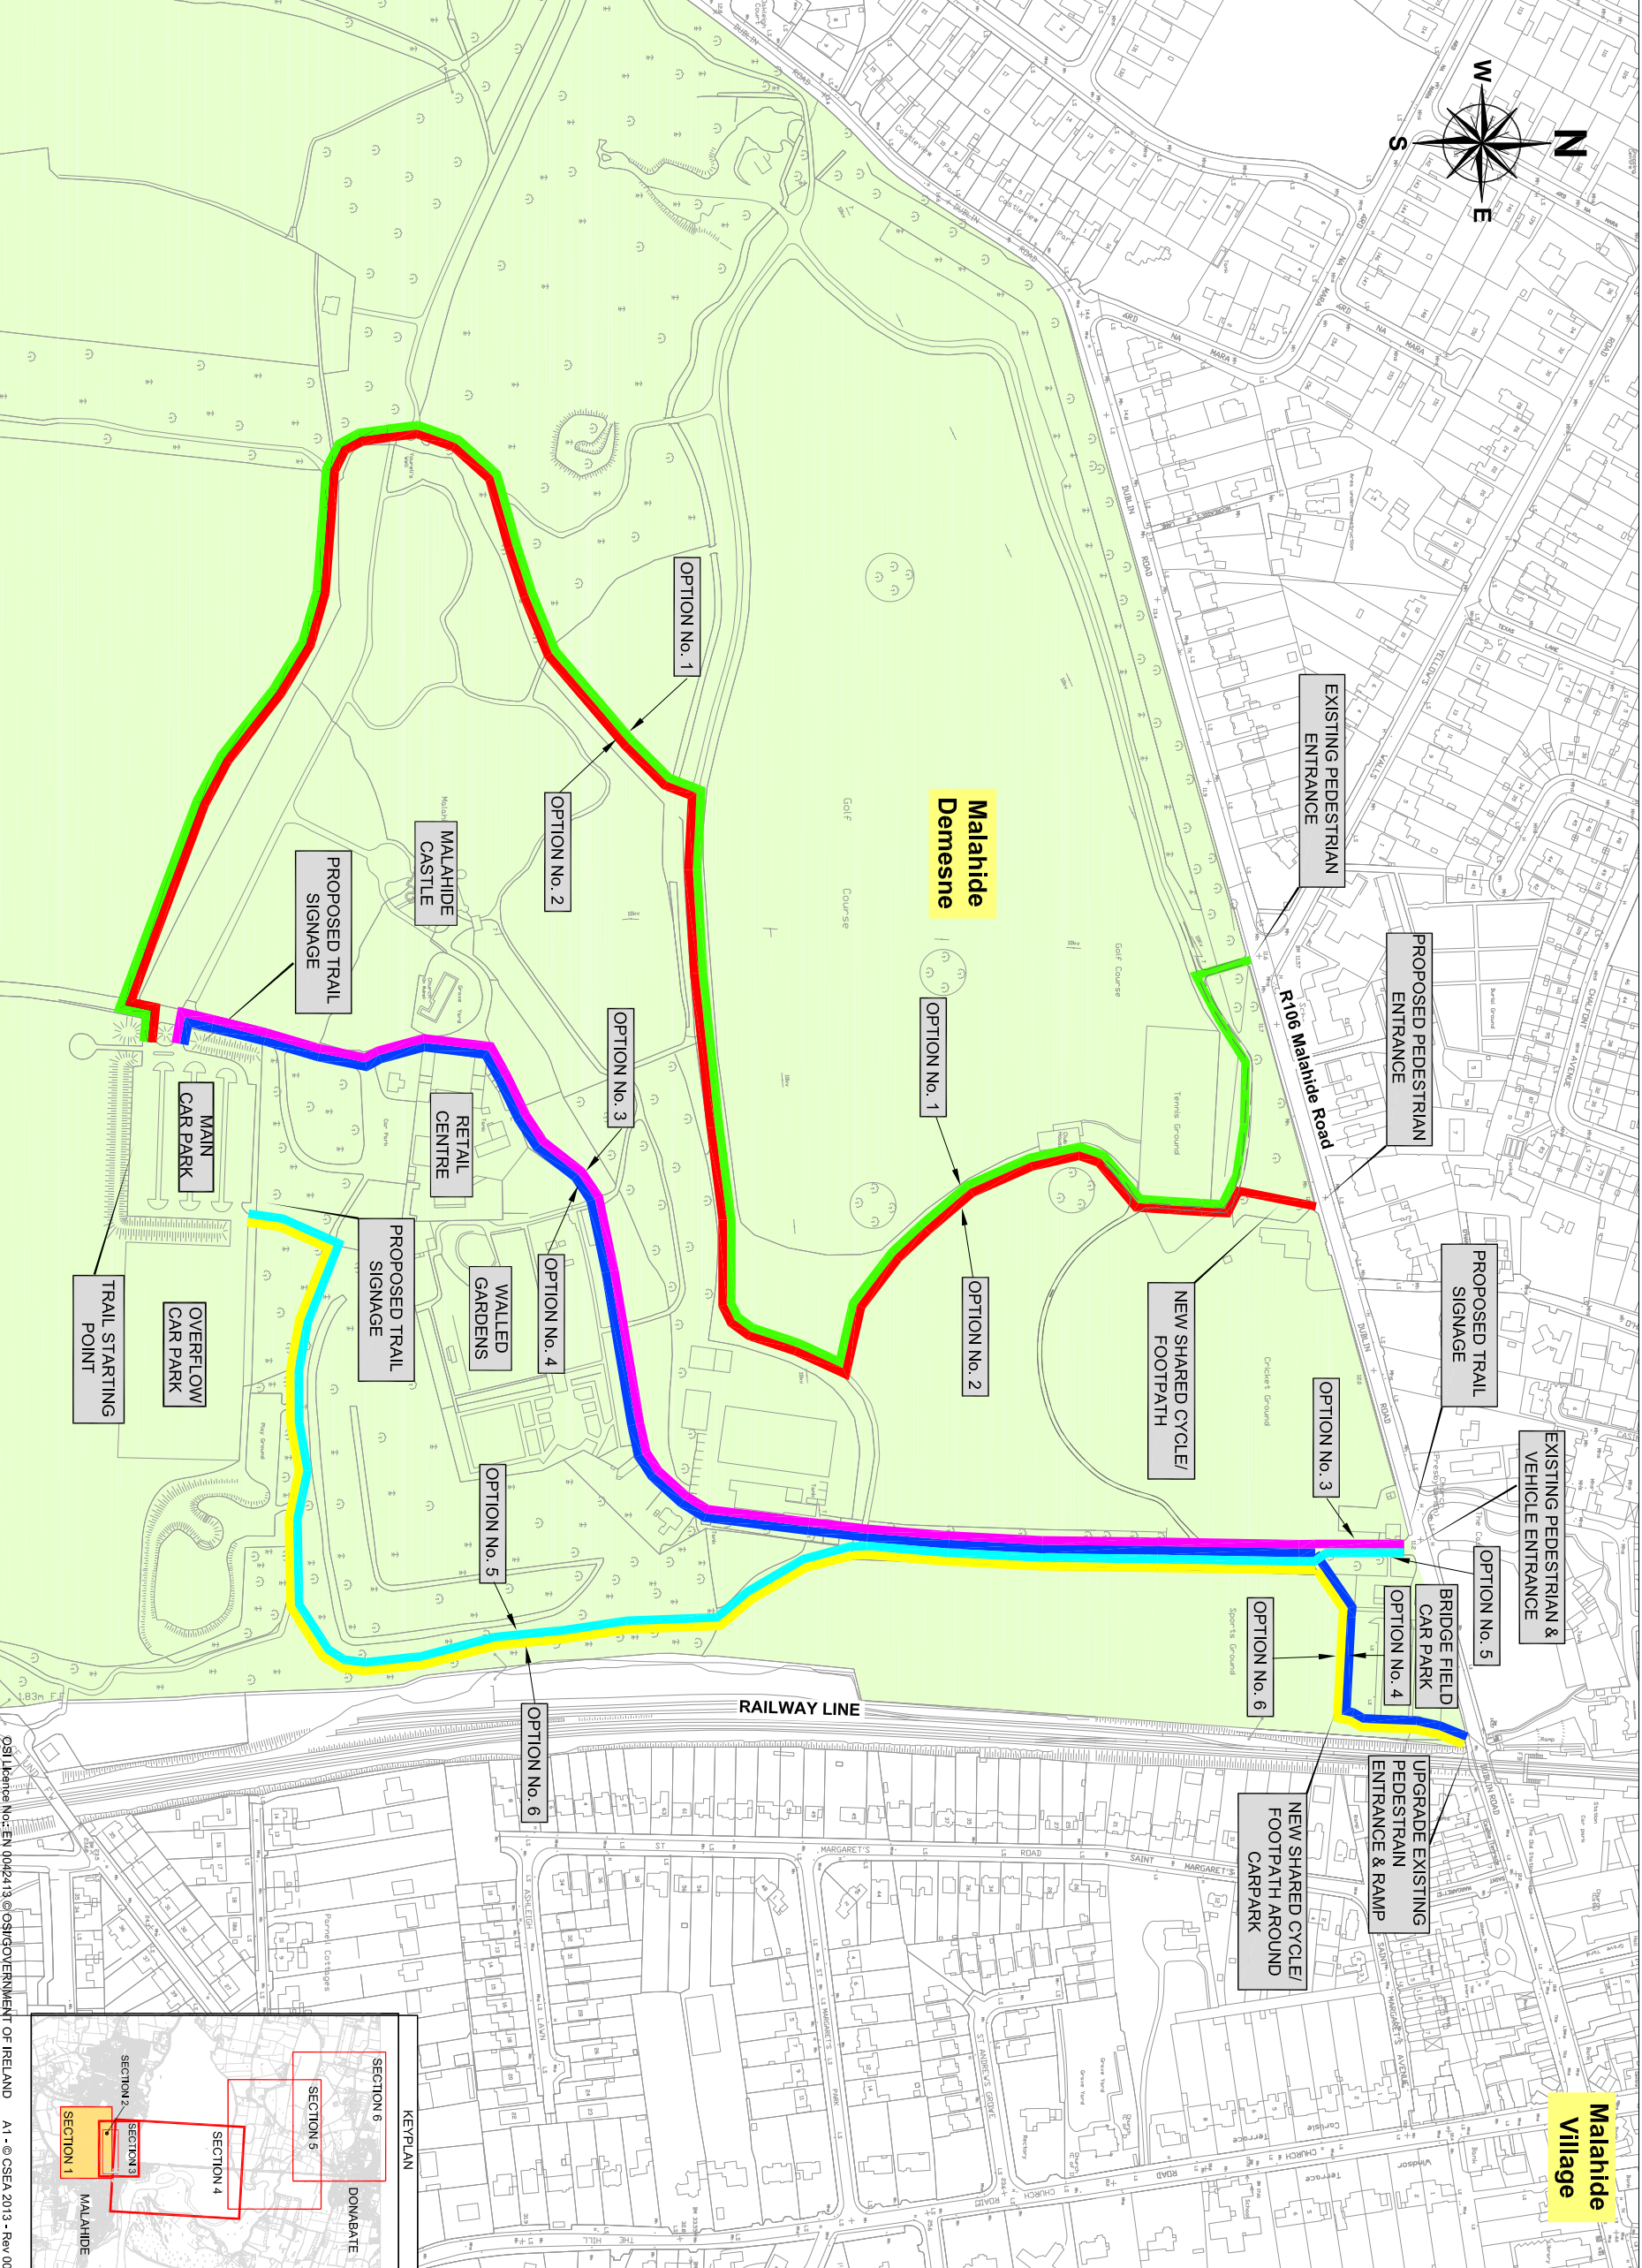


Broadmeadow Way - Section 1

Malahide Demesne

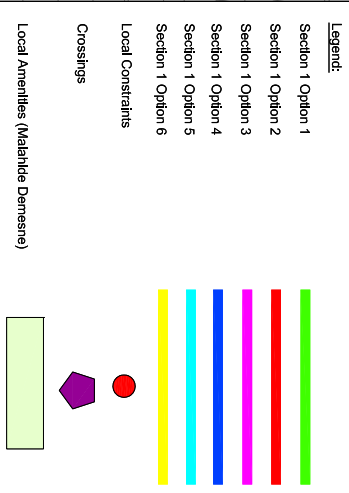

OSI Licence No.: EN 0042413 © OSINGOVERNMENT OF IRELAND A1 • © CSEA 2013 • Rev 00

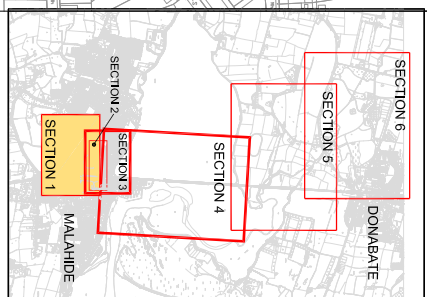

Revision	Description	Date

Clifton Scannell Emerson Associates
Report
December 2013
CSEA

Clifton Scannell Emerson Associates
Consulting Engineers
Saulfort Lodge,
Chadwellstown Avenue,
Blackrock, Co. Dublin,
Ireland.
T: +353 1 298 8008
F: +353 1 293 3495
E: info@cseai.ie
W: www.cseai.ie

Clifton Scannell Emerson Associates

Client: **FINGAL COUNTY COUNCIL**

Project: **BROADMEADOW WAY**

Drawn By: **NH** Date: **DECEMBER 2013**

Checked by: **PM** Scale: **1:500 @ A1**

Dep. Progress: **12_160_140**

Doc. No. **12_160_140**