


# LEGEND

- Proposed site
- Adjoining site owned by Applicant
- Lands to forecourt of library in ownership of Fingal County Council, Skerries library, Skerries
- Lands to forecourt of church in ownership of St Patricks Church & Parish, Strand Road, Skerries
- Architectural Conservation Area
- XXX Protected Structures

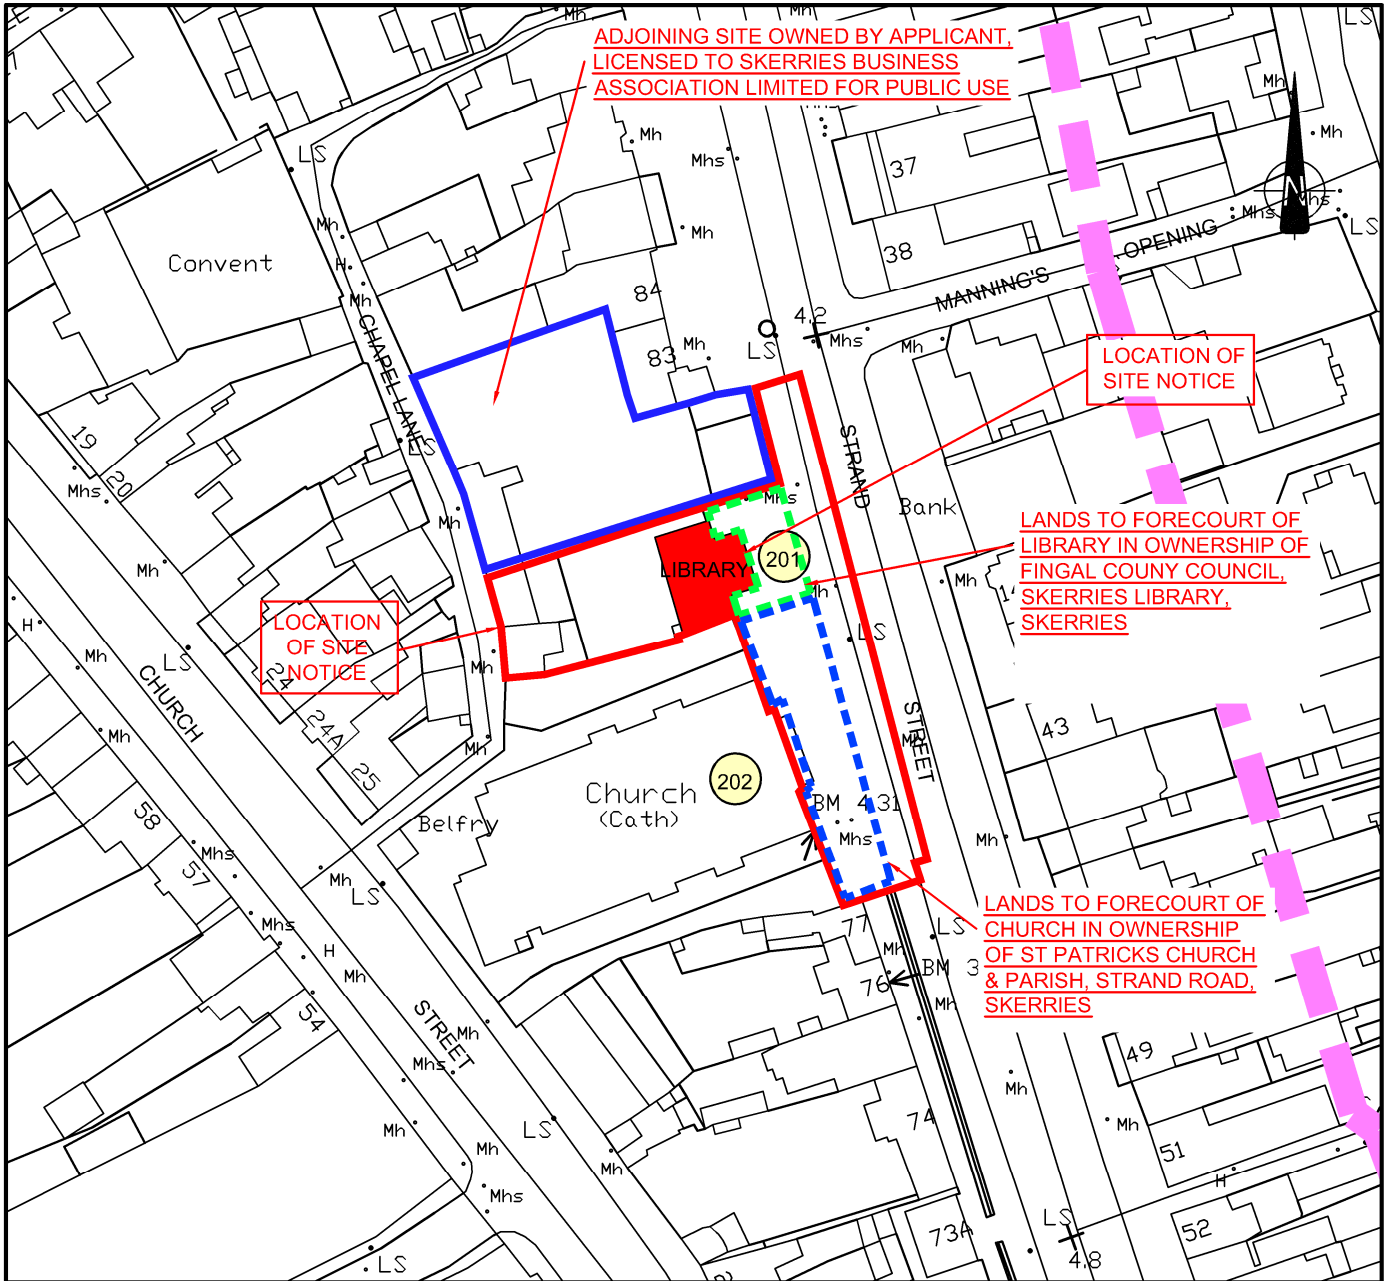

**SITE LOCATION MAP**  
SCALE 1:1000

OSI Licence No:  
2019/07/CCMA/Fingal Co Co

PROJECT:  
**REFURBISHMENT & EXTENSION TO SKERRIES LIBRARY**

TITLE:  
**SITE LOCATION MAP**

DRG. NO. <b>16-252-PP-01A</b>	REV	SCALE: 1:1000	DATE: 13.08.19	DRAWN: DH
----------------------------------	-----	------------------	-------------------	--------------

Comhairle Contae Fhine Gall  
Fingal County Council

ARCHITECTS DEPARTMENT  
FINGAL COUNTY HALL  
MAIN STREET, SWORDS, Co. DUBLIN.  
TEL. 8905050. FAX. 8905079.

COUNTY ARCHITECT  
FIONNUALA MAY Dip.Arch., B.Arch. Sc., M.U.B.C., M.R.I.A.I.

