


SITE LAYOUT PLAN; SCALE 1:250

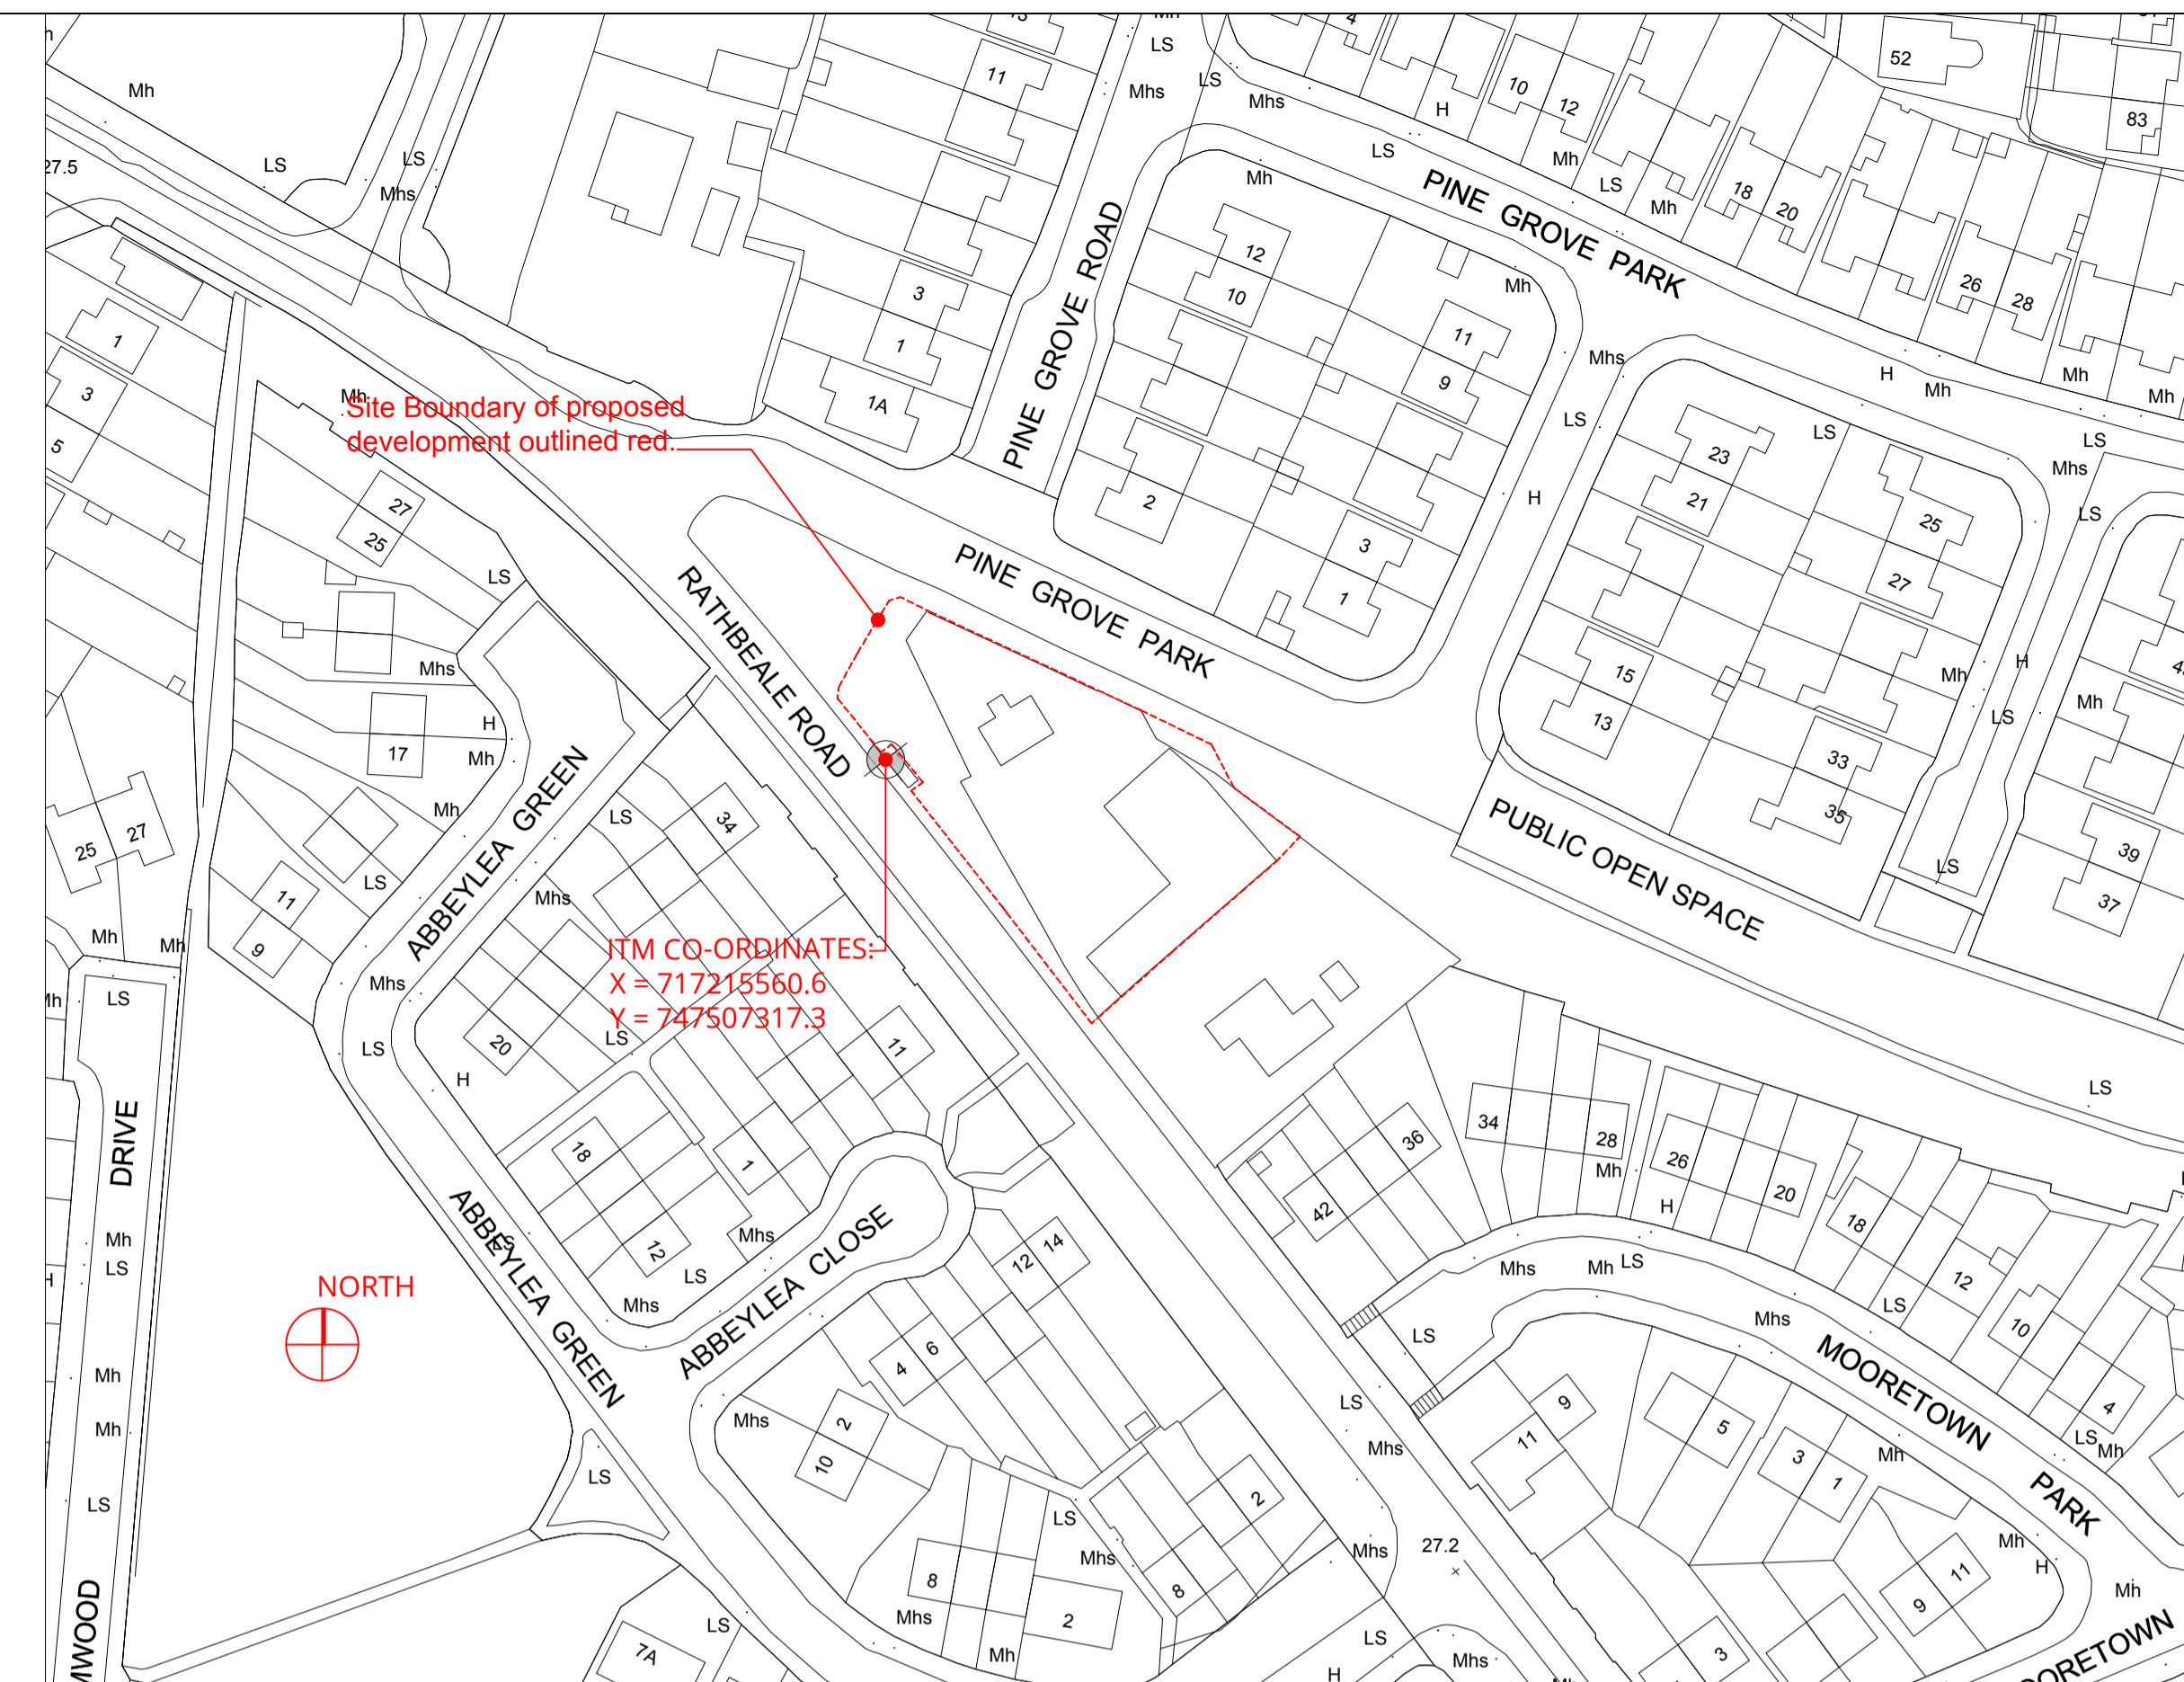

LOCATION MAP ; SCALE 1:1000

Comhairle Contae Fhine Gall Fingal County Council ARCHITECTS' DEPARTMENT FINGAL COUNTY HALL, MAIN ST., SWORDS CO., DUBLIN Tel: (01) 890 5050, Fax: (01) 890 5079 COUNTY ARCHITECT FIONNULA MAY Dip.Arch., B.Arch. Sc., M.U.B.C., M.R.I.A.I.	
CLIENT	HOUSING DEPARTMENT
PROJECT TITLE	PROPOSED APARTMENT DEVELOPMENT RATHBEALE ROAD, SWORDS
PROJECT STAGE	PLANNING CONSULTATION
DRAWING TITLE	LOCATION MAP, SITE LAYOUT PLAN
PROJECT ARCHITECT	ARCHITECTS DEPARTMENT
DRAWN	FGM
CHECKED	
SCALE	AS SHOWN@A1
DATE	OCTOBER 2019
DRAWING NUMBER	15-331-P-01
REV	