



ELEVATION TO RATHBEALE ROAD

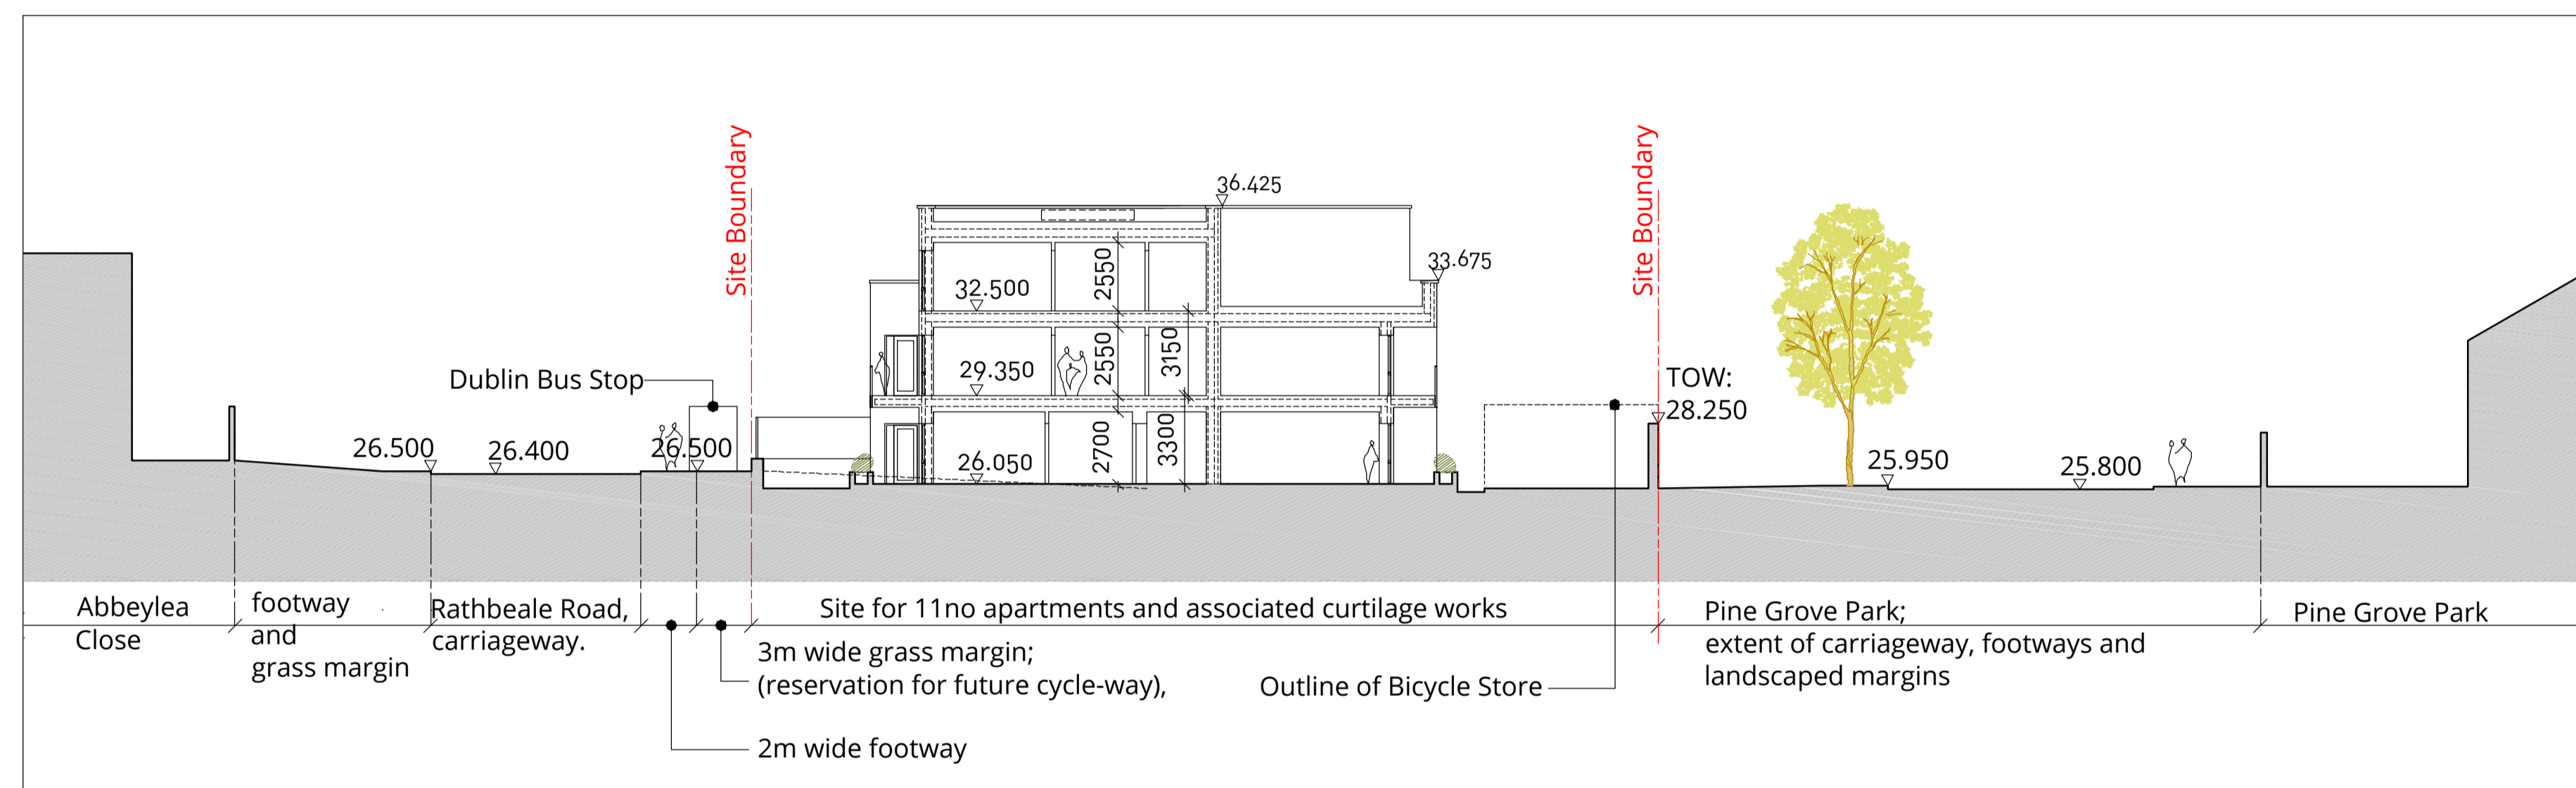

SITE SECTION AA

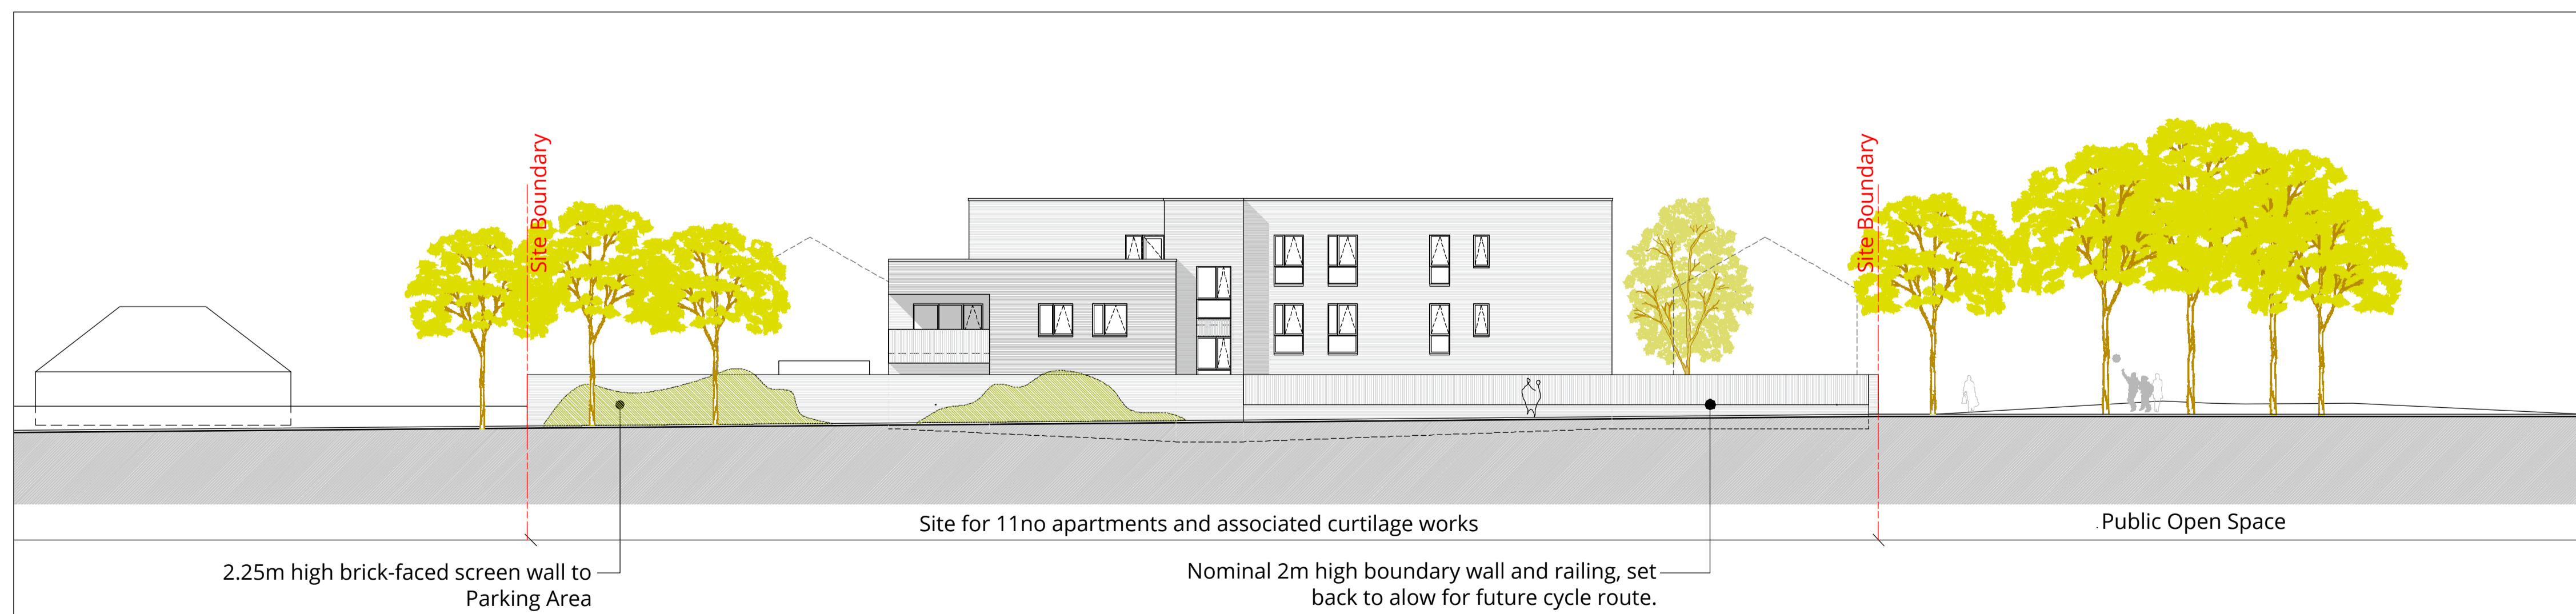

ELEVATION TO PINE GROVE PARK

Comhairle Contae Fhine Gall
Fingal County Council

ARCHITECTS' DEPARTMENT
FINGAL COUNTY HALL, MAIN ST.,
SWORDS CO., DUBLIN
Tel: (01)890 5050, Fax: (01) 890 5079

COUNTY ARCHITECT
FIONNUALA MAY Dip.Arch., B.Arch. Sc., M.U.B.C., M.R.I.A.I

CLIENT	HOUSING DEPARTMENT
PROJECT TITLE	PROPOSED APARTMENT DEVELOPMENT RATHBEALE ROAD, SWORDS
PROJECT STAGE	PLANNING
DRAWING TITLE	CONTEXTUAL ELEVATIONS, SECTION

PROJECT ARCHITECT	ARCHITECTS DEPARTMENT
DRAWN	CHECKED
FGM	
SCALE	DATE
1:200@A1	OCTOBER 2019
DRAWING NUMBER	REV
15-331-P-02	