




MANHOLE DETAILS FOR PIPE DIAM.
150, 225, 300, 375, 400 & 450mm.
DEPTH TO INVERT LESS THAN 1.0m

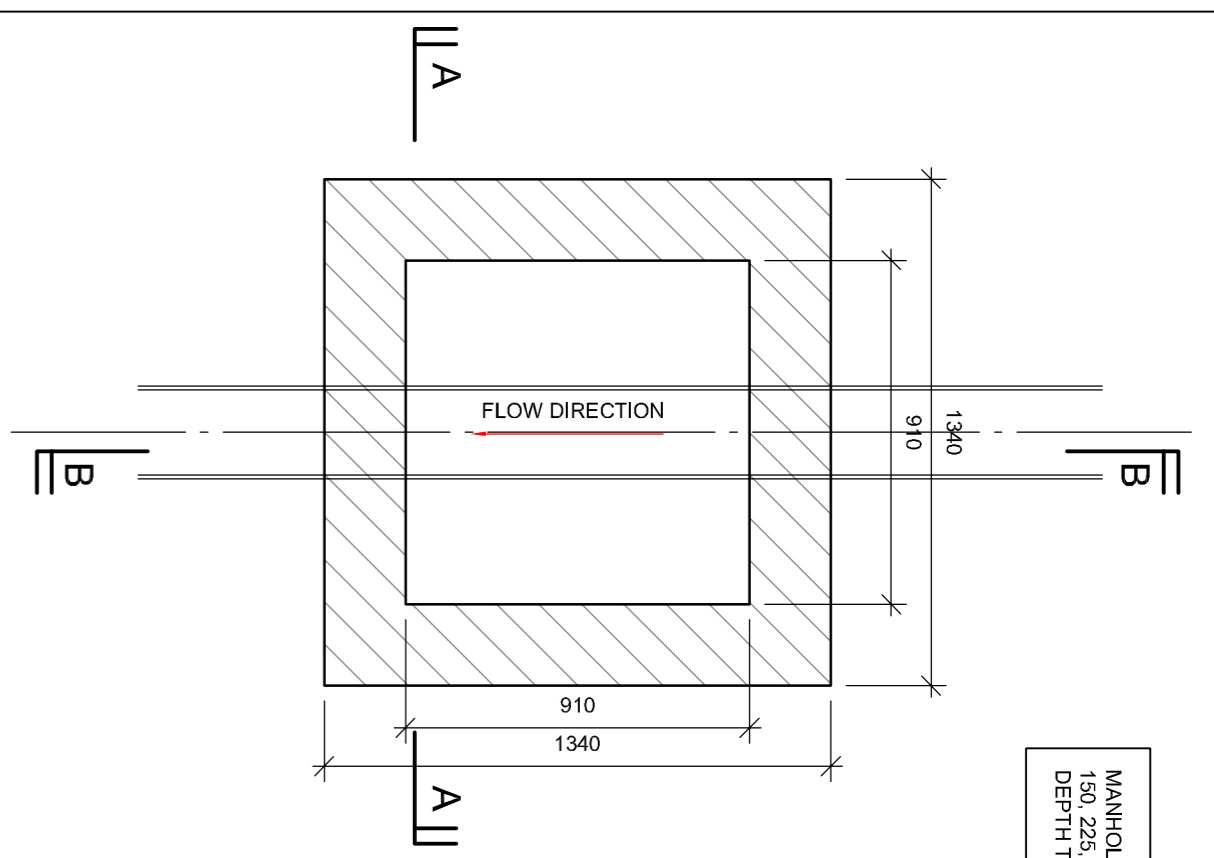

TYPE A MANHOLE
SCALE 1:20

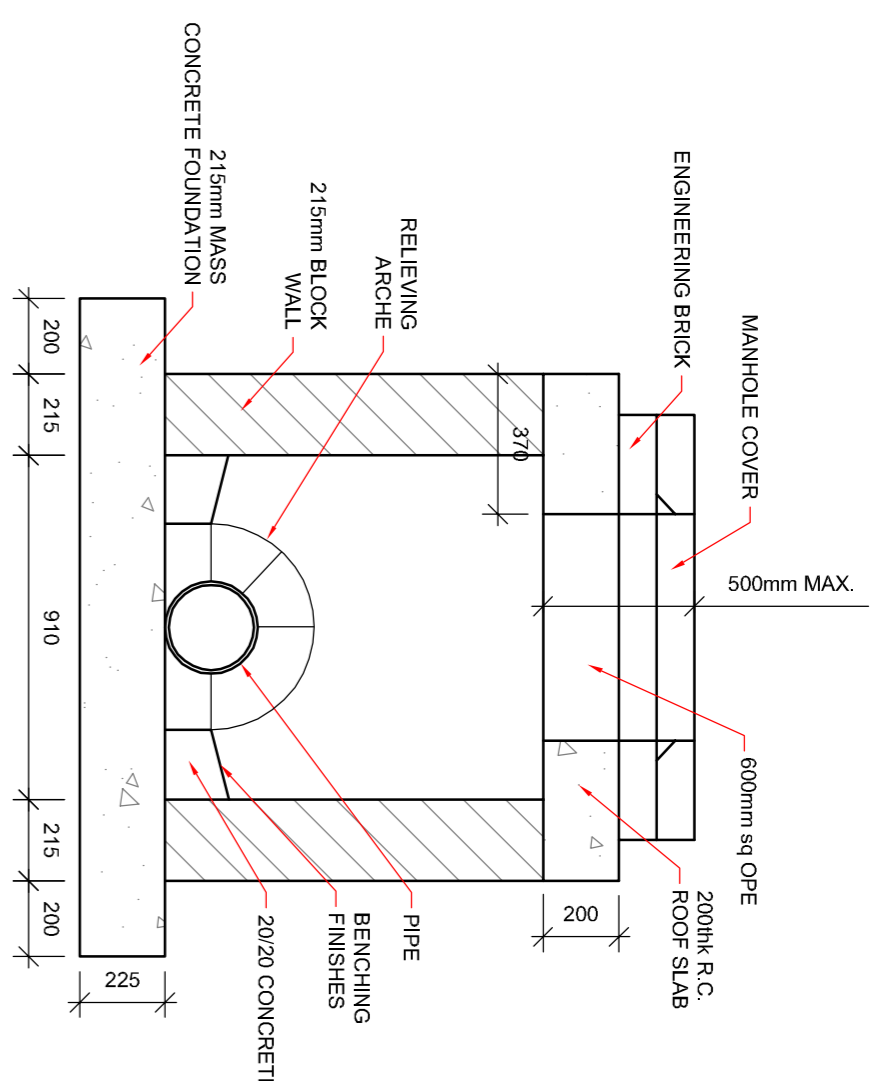


TYPE A SECTION AA
SCALE 1:20

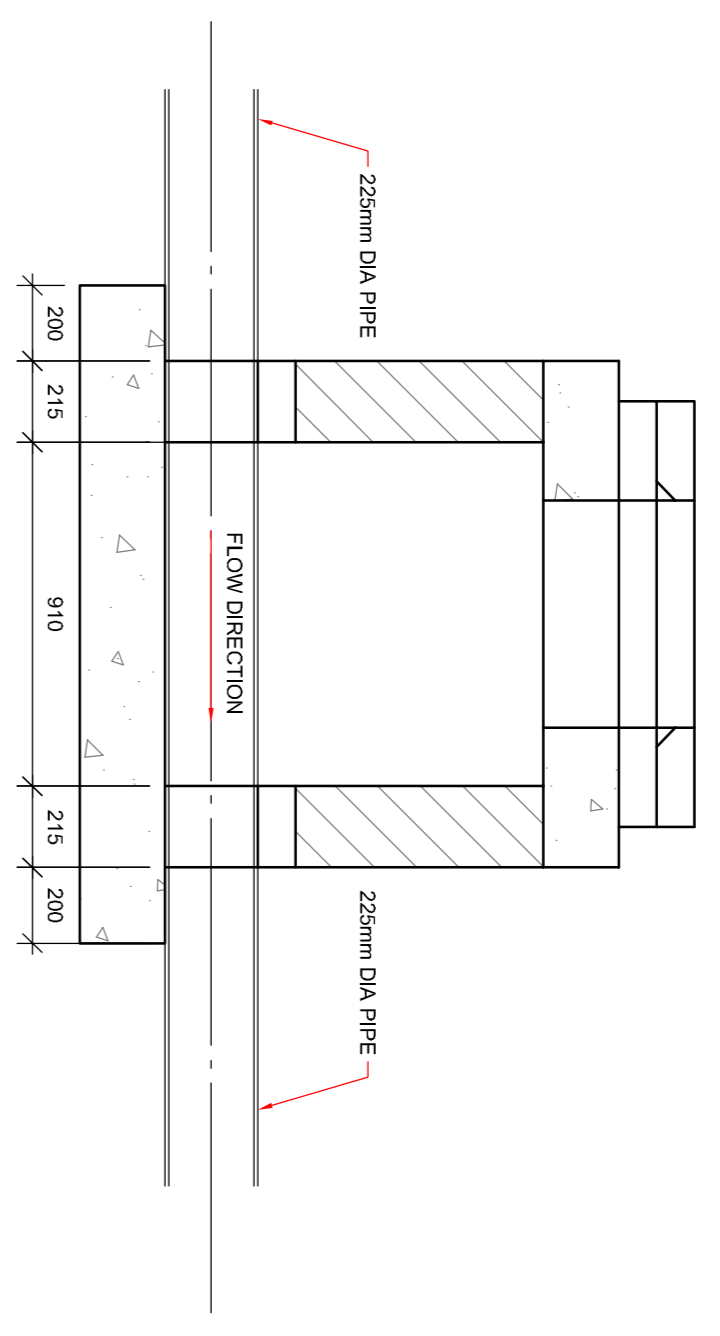


TYPE A SECTION BB
SCALE 1:20


MANHOLE DETAILS FOR PIPE DIAM.
150, 225, 300, 375, 400 & 450mm.
DEPTH TO INVERT 1.0m TO 3m

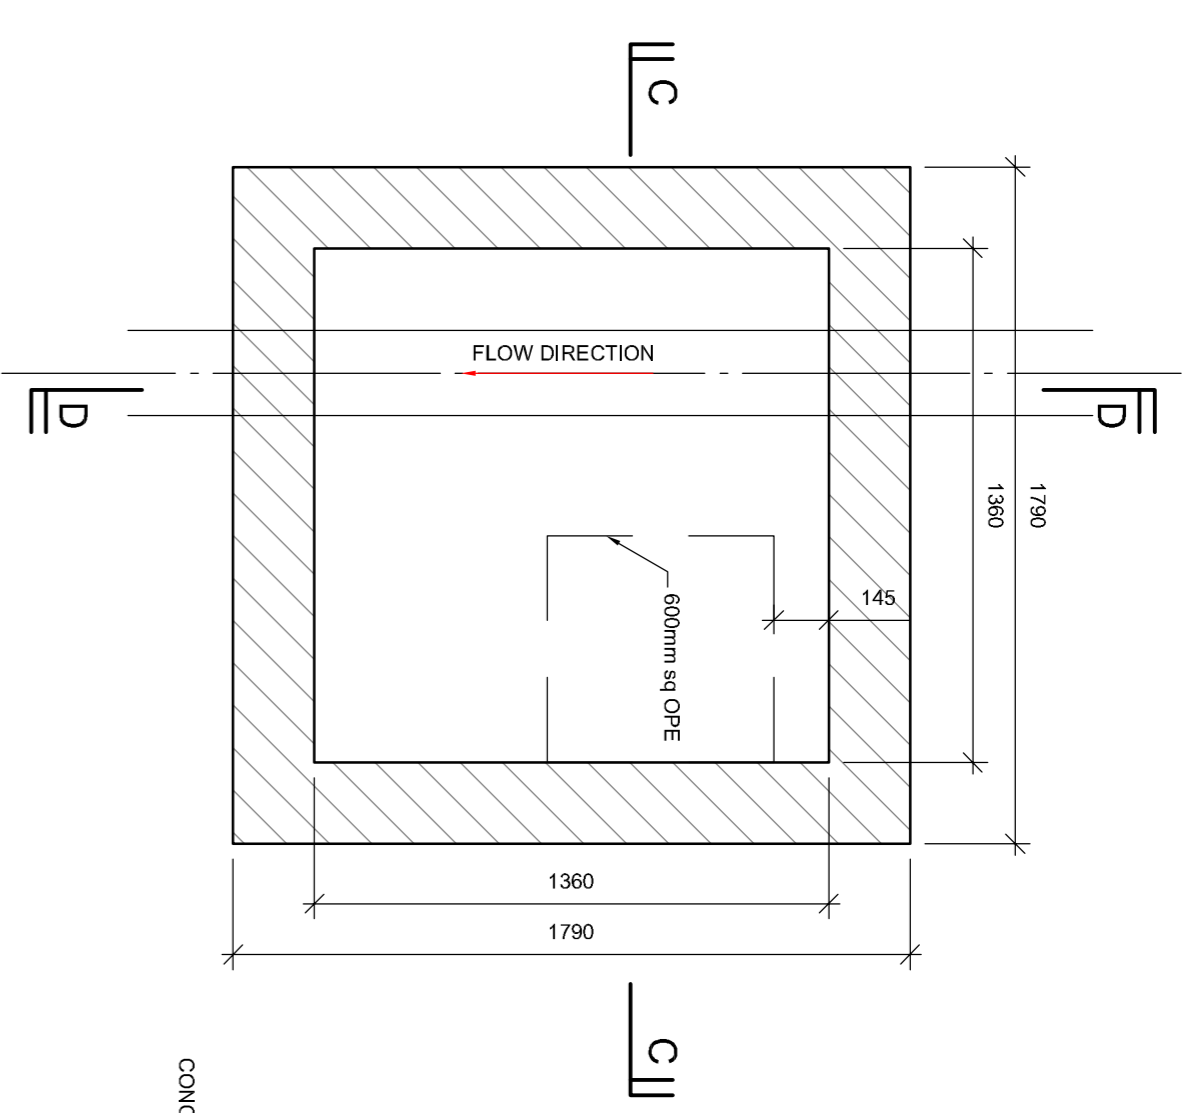

TYPE B MANHOLE
SCALE 1:20

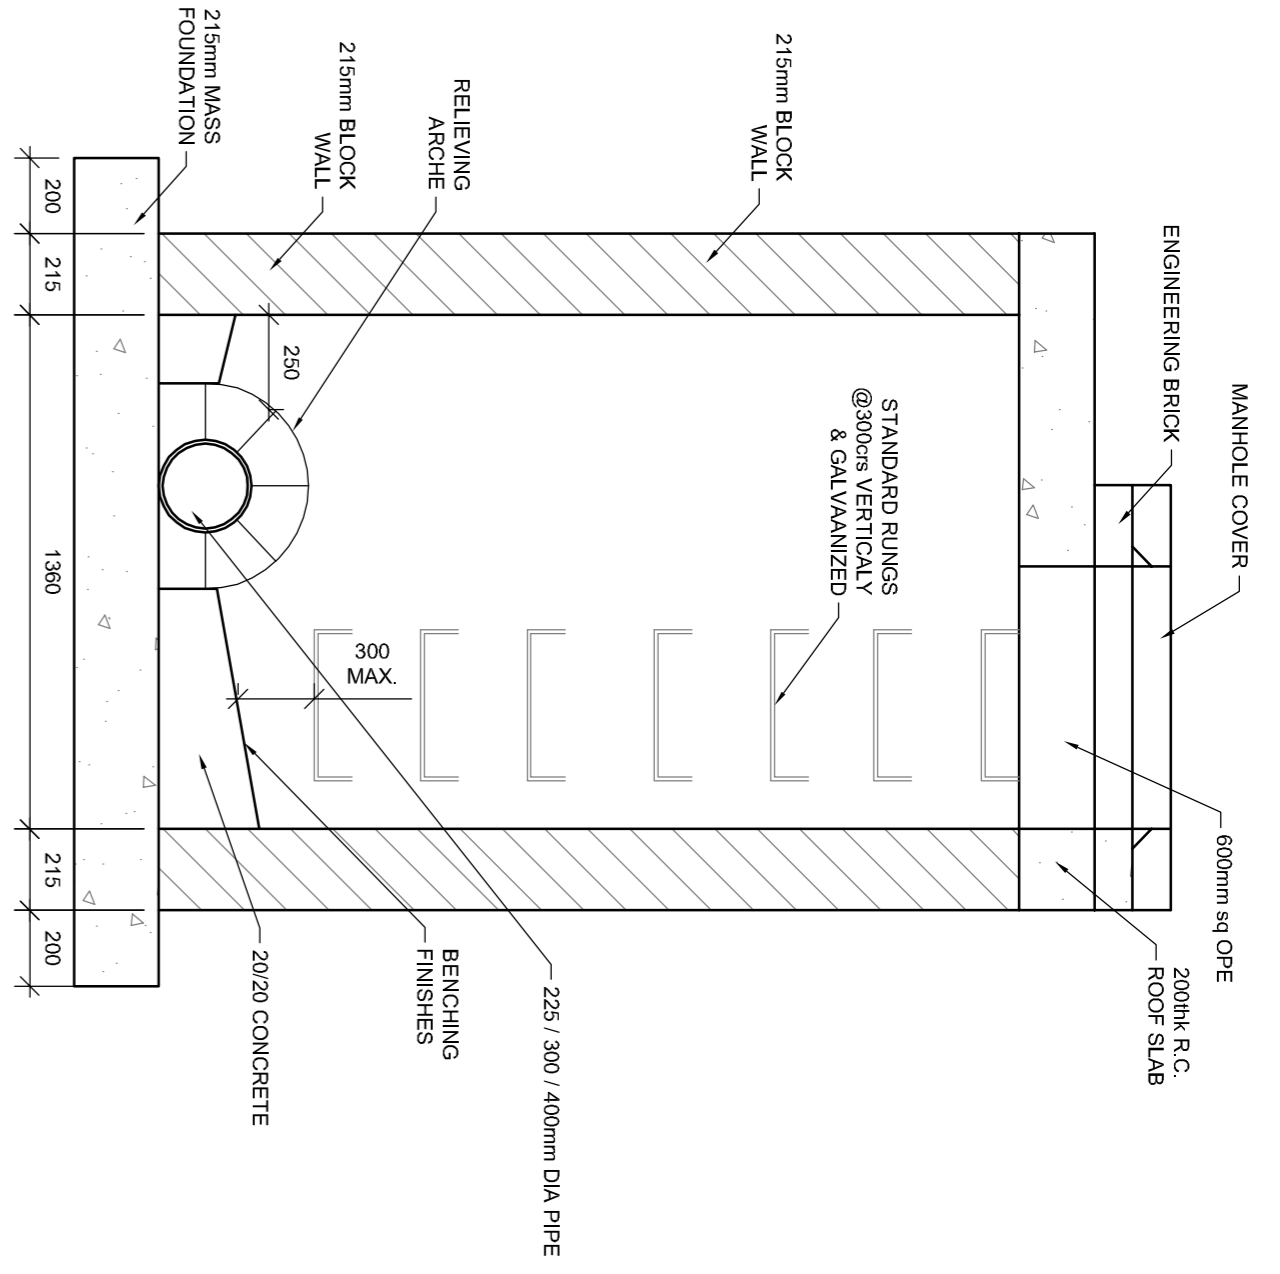


TYPE B SECTION C-C
SCALE 1:20

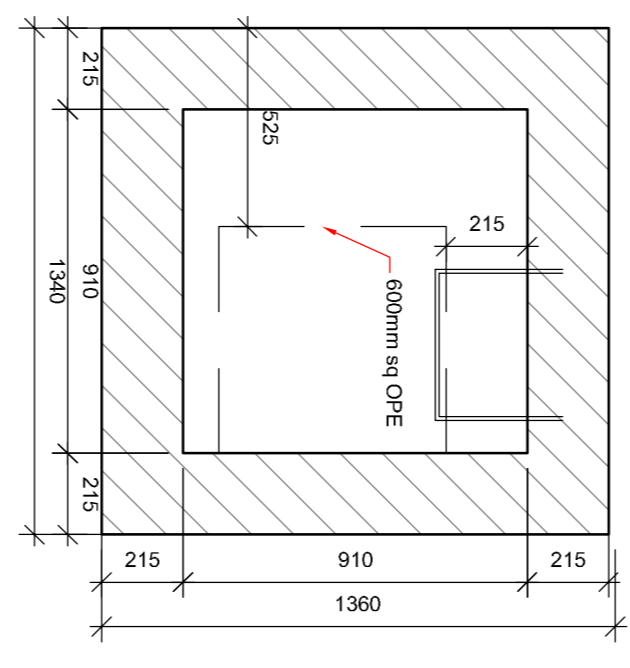


TYPE C SECTION G-G
SCALE 1:20


MANHOLE DETAILS FOR PIPE DIAM.
225, 300, 375, 400 & 450mm.
DEPTH TO INVERT 3m TO 6m

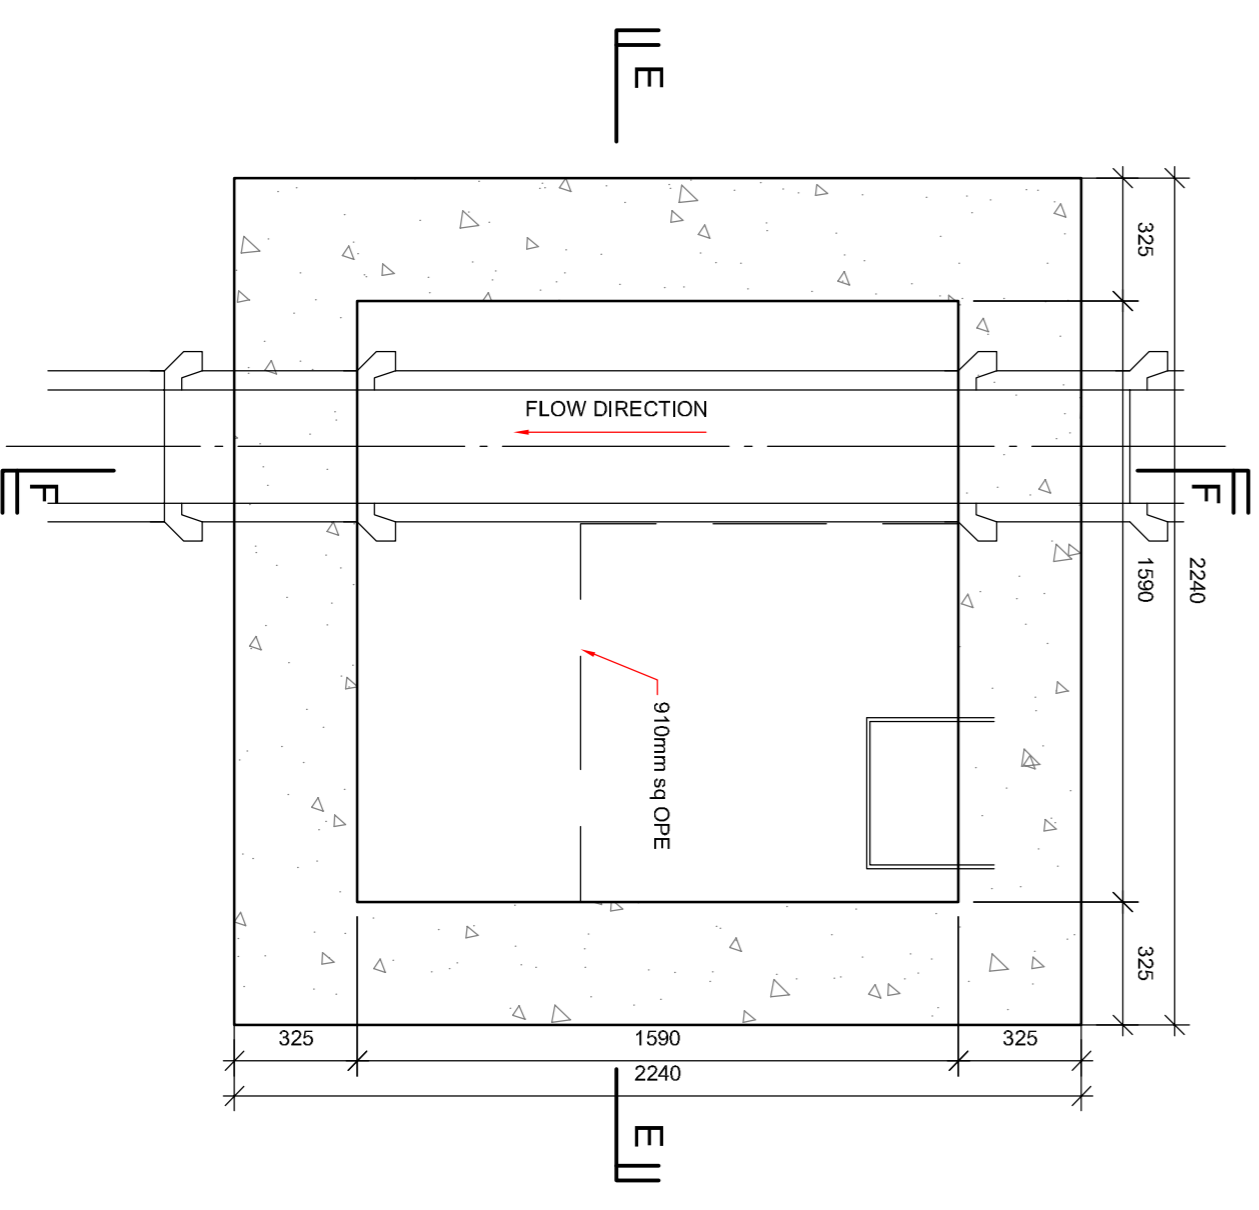


TYPE C MANHOLE
SCALE 1:20

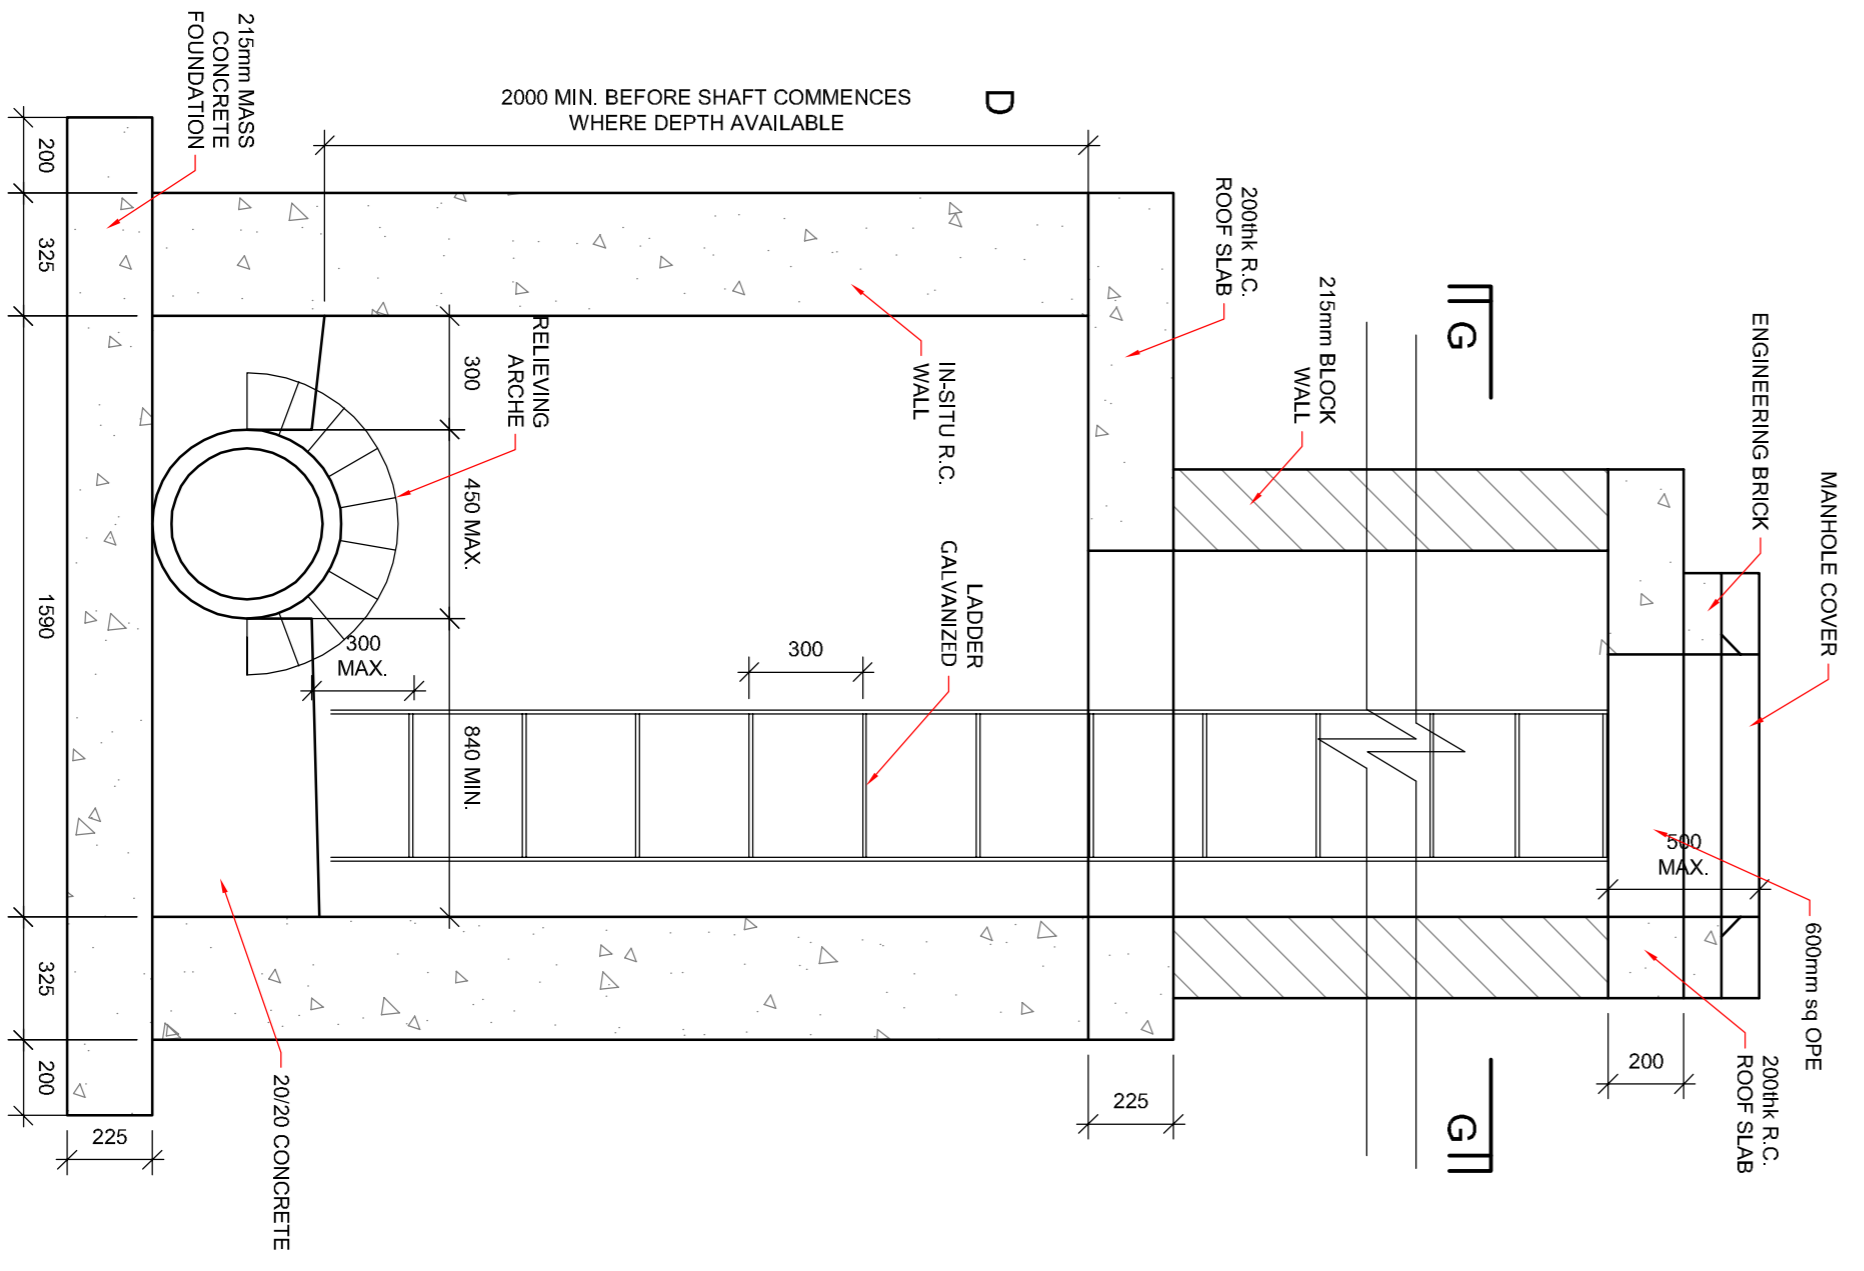

TYPE C SECTION EE
SCALE 1:20

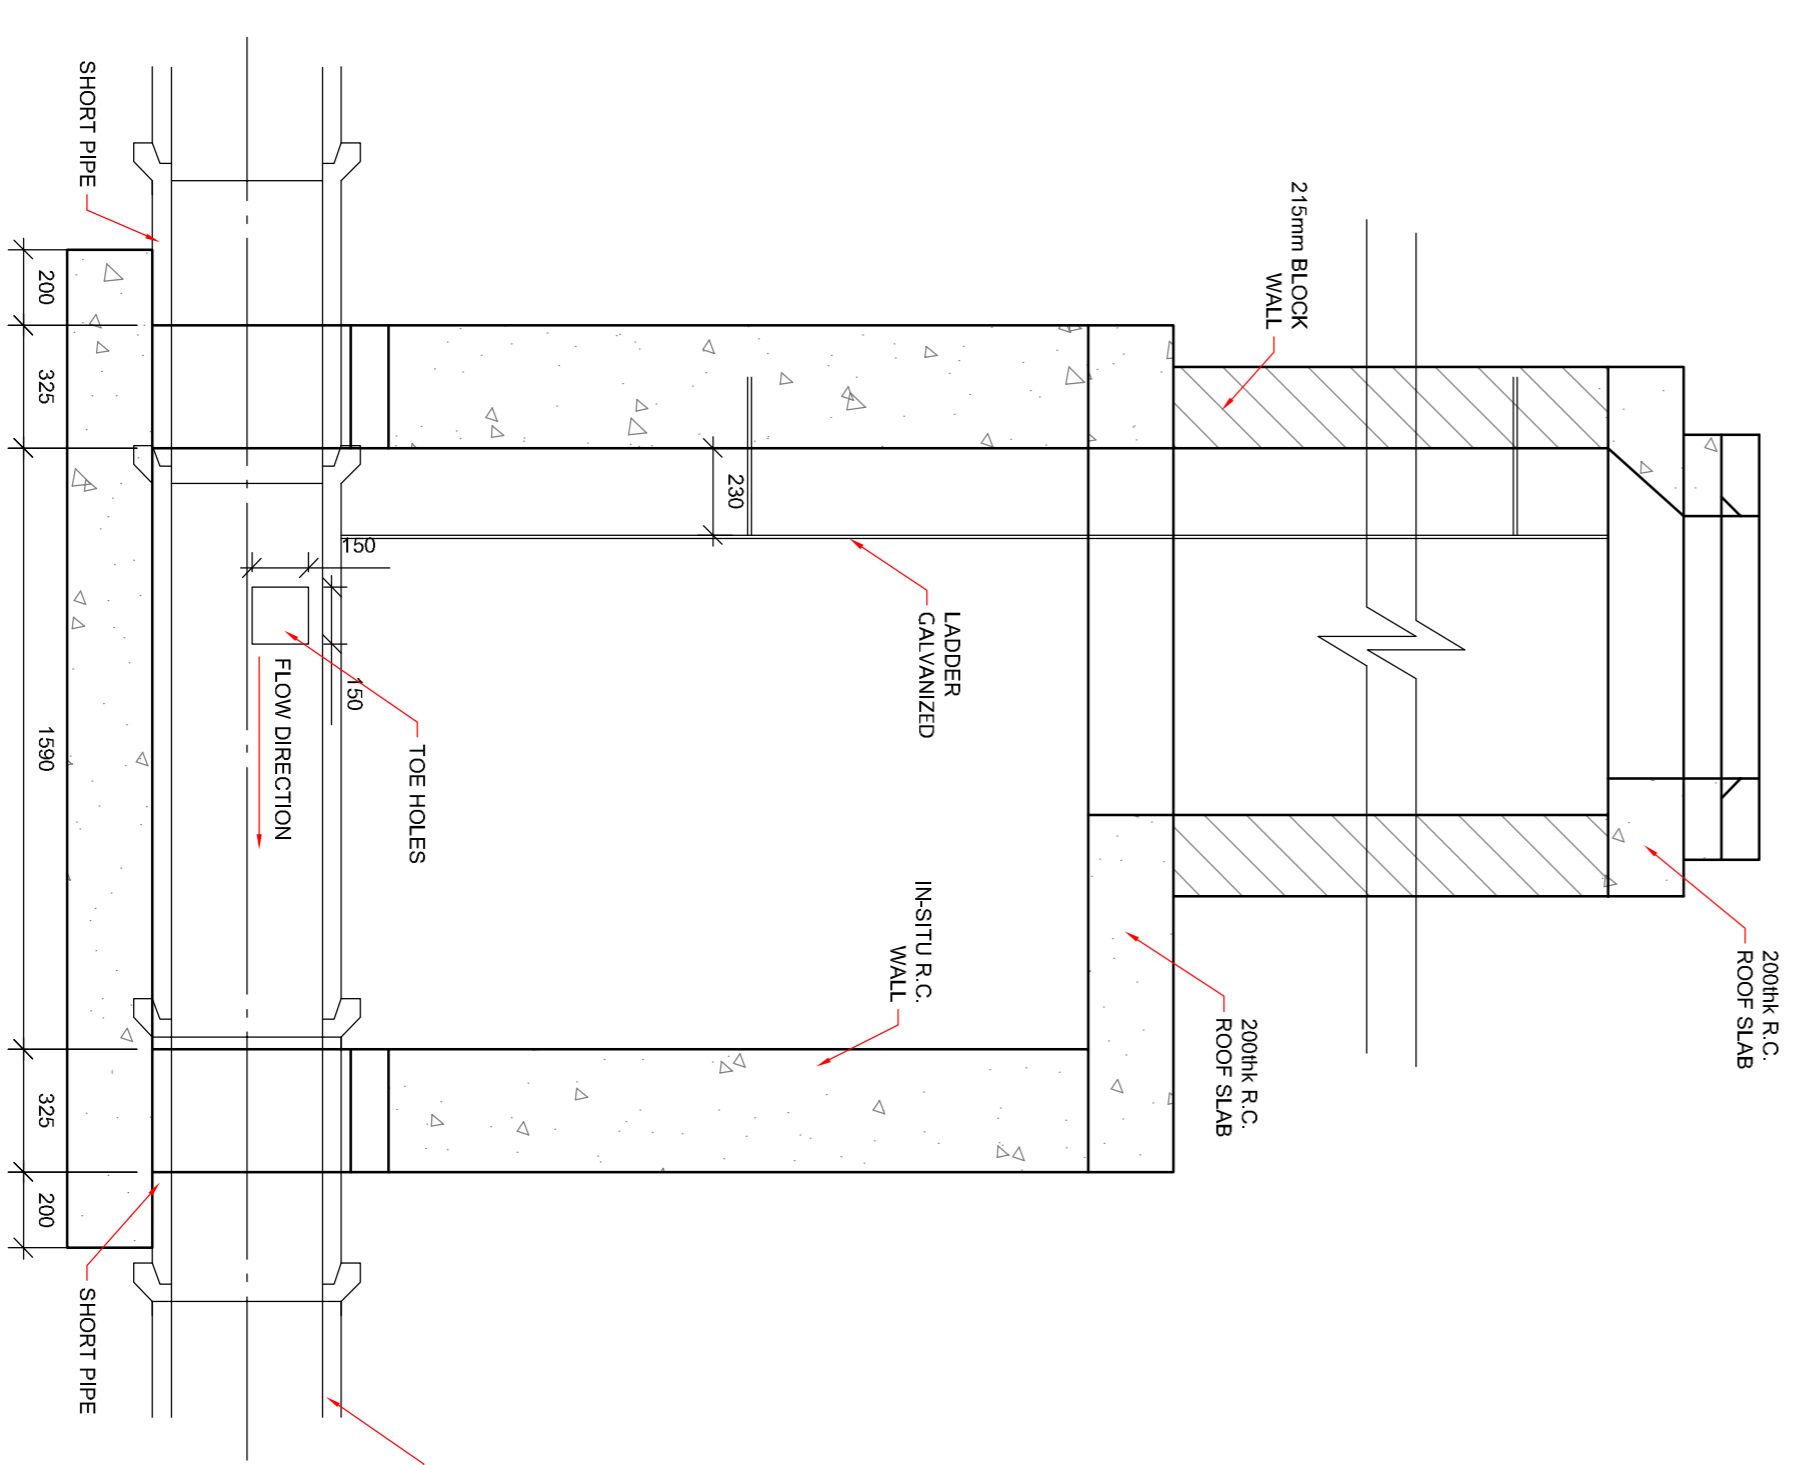

TYPE C SECTION FF
SCALE 1:20

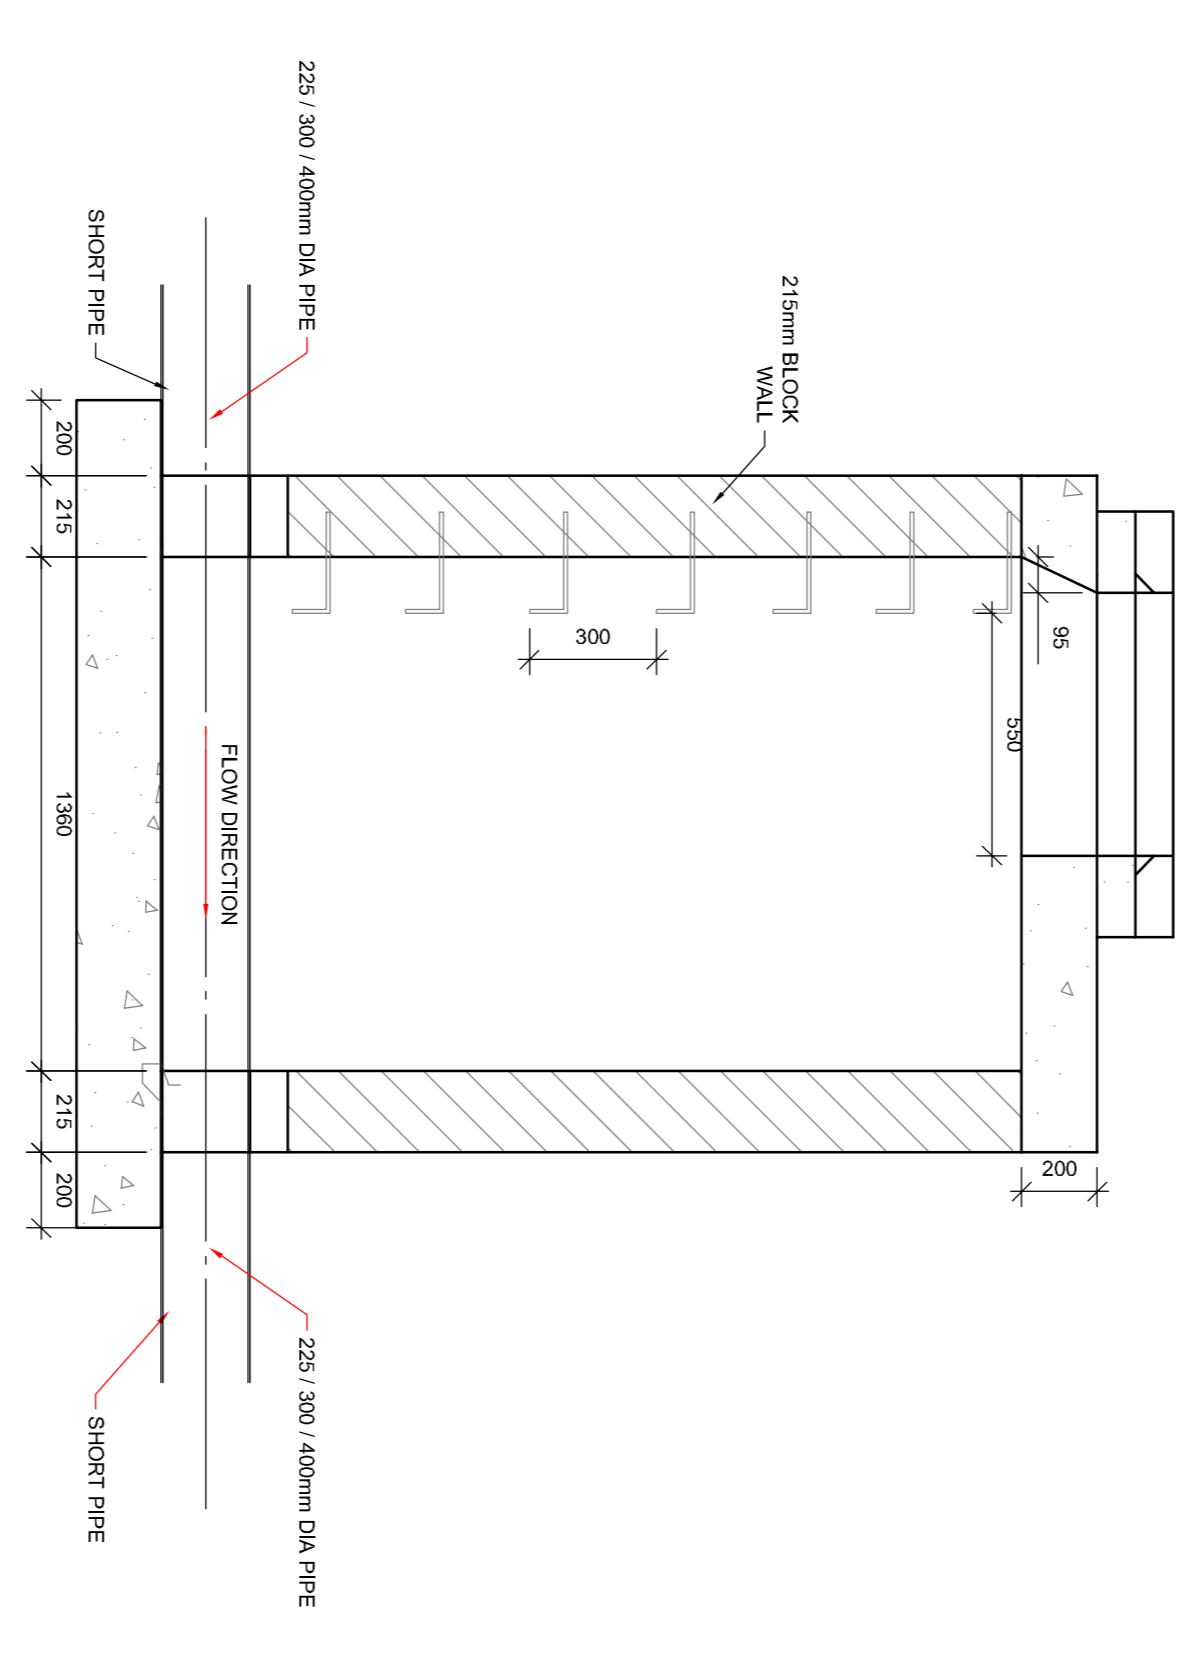

TYPE B SECTION D-D
SCALE 1:20

Rev	Date	By	CHK'd	Description
P1	25-10-2019	POC	X	Issue for Part 8 Submission

LOHAN & DONNELLY
Consulting Engineers

13 Gardiner Place, Mountjoy Square, Dublin 1. T: 01 8787770
W: www.lohan-donnelly.com E: info@lohan-donnelly.com

Job: **Housing Development**
Churchfields, Mullindart, Dublin

Scale: **@A1** Date: **Oct '19**

Drawing: **Manhole Details**
Manhole Type A, B & C

Drawn: **POC** Rev: **P1**