

COMHAIRLE CONTAE FINE GALL
FINGAL COUNTY COUNCIL

ROAD TRAFFIC ACTS 1993 – 2015
PUBLIC TRANSPORT REGULATION ACT, 2009

TRAFFIC CALMING SCHEMES

CARRS MILL/RAHLILLION, DONABATE, CO. DUBLIN
BRACKENSTOWN ROAD, SWORDS, CO. DUBLIN
MAIN STREET, DONABATE, CO. DUBLIN
THE AVENUE, RUSH, CO. DUBLIN

Fingal County Council in exercise of the powers conferred under Section 38 of the Road Traffic Act, 1994 and Section 46 of the Public Transport Regulation Act, 2009 hereby gives notice that it has prepared a Scheme for the provision of traffic calming measures at the following locations:

- Donabate - Carrs Mill/ Rahlillon - 3 No. Traffic Calming Ramps
- Swords - Brackenstown Road- 2 No. Traffic Calming Ramps
- Donabate-In of Portrane Rd/Beaverstown Rd/Ballisk Ln - 1 No. Traffic Calming Raised Table Junction Ramp
- Rush - The Avenue at St Catherine's National School - 2 No. Traffic Calming Ramps

The schemes include the provision of traffic calming ramps, appropriate road signage and markings where necessary.

Plans and particulars of the Schemes as shown on Following Drawing Numbers: 2020-PD-TC-009 to 2020-PD-TC-012 are available for inspection from Tuesday the 21st of April 2020 on the Fingal County Council website at: <https://consult.fingal.ie/en/browse>

NOTE: Due to Covid-19 Restrictions Public Display of the above will not be available in public areas and will ONLY be available online.


Representations in relation to the Schemes may be made in writing to:
Senior Executive Officer, Balbriggan Swords Area, Operations Department, Fingal County Council, Grove Road, Blanchardstown, Dublin 15 not later than 4.30 p.m. on Friday the 22th of May 2020.

Senior Executive Officer
Balbriggan Swords Area Operations

All comments, including the names of those making comments, submitted to the Council in regard to this Traffic Calming Scheme will form part of the statutory report to be presented to the monthly meeting of Fingal County Council.


Accordingly, the statutory report will list the persons or bodies who made submissions or observations with respect to the proposed Traffic Calming Scheme in accordance with the regulations of the Road Traffic Act 1994.

The submissions will also be included in the minutes of that meeting and consequently will appear on the Council's Website. By making a submission the name of individual or bodies will appear on the statutory report and minutes of the meeting.

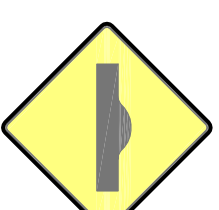

Road Signage


Not to Scale Ordnance Survey Ireland. All Rights Reserved. Licence number 2017/24/CCMA/FingalCountyCouncil.

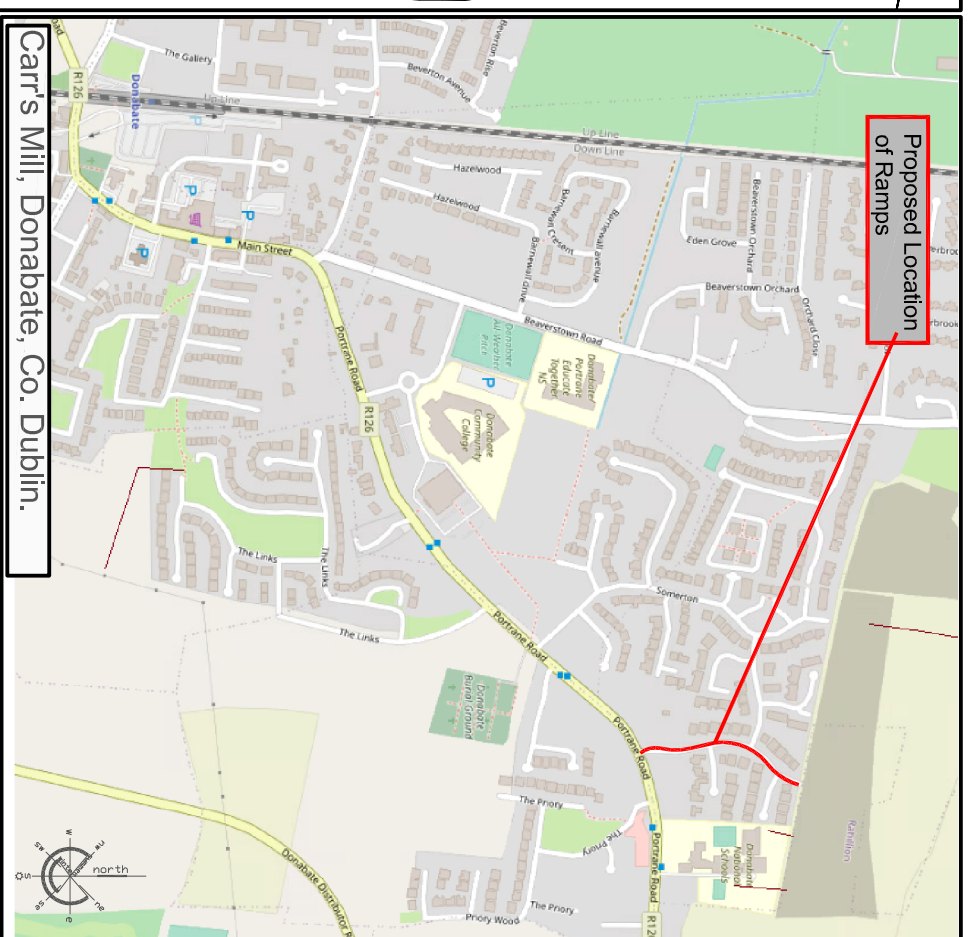

Carr's Mill, Donabate, Co. Dublin.


Site Location Map

Not to Scale

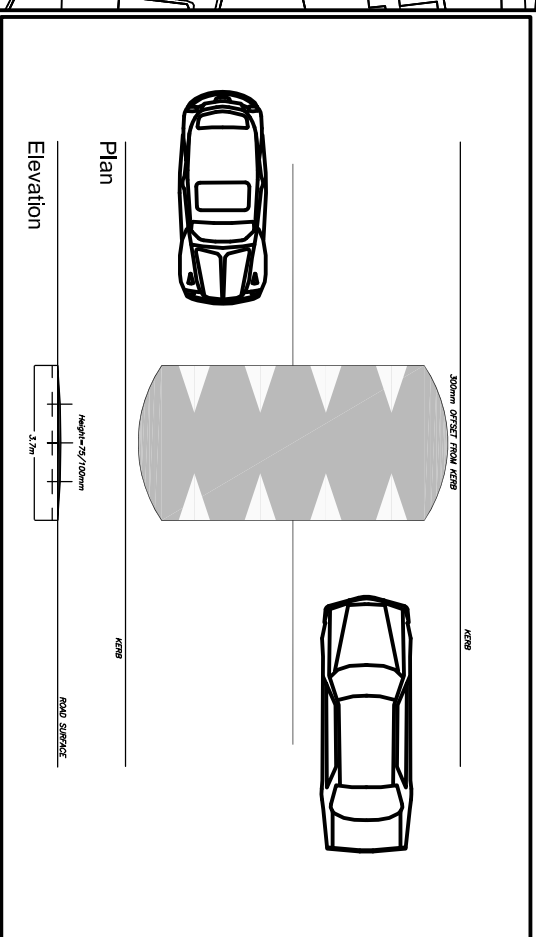

Traffic Calming Ramp

Not to Scale

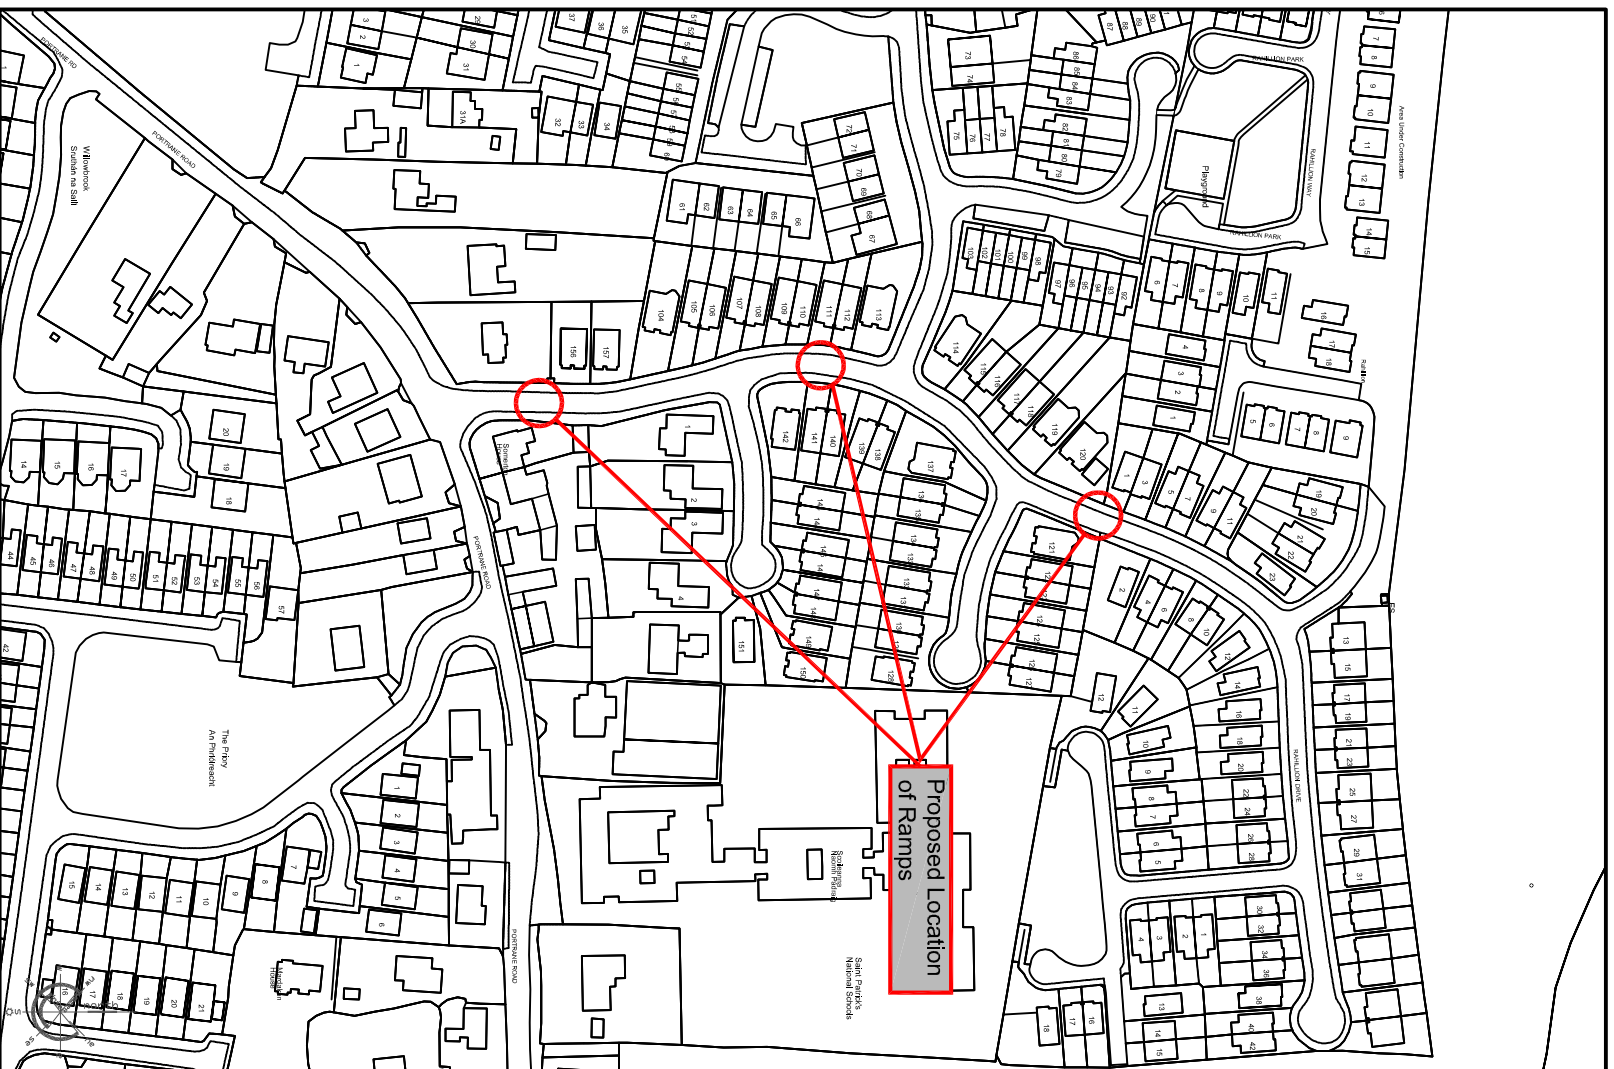

Site Layout

Not to Scale

Fingal County Council
Operations Department

Traffic Section

Traffic Management
Scheme 2020

PUBLIC DISPLAY

**PROPOSED TRAFFIC CALMING SCHEME
- CARR'S MILL, DONABATE,
CO. DUBLIN.**

Gemma Connaught Fine Gall | Return to rdh@fingal.ie
Fingal County Council | Operations Department

Traffic Section, Civic Offices, Grove Road, Blanchardstown,
Dublin 15. ☎ (01) 8905000 📧 roads@fingal.ie

Dir of Services: David Storey | Date: April 2020

Senior Eng: Karen A Gallagher | Scale: 1: NTS

Senior Exec. Eng: Paul Graham | Drawn by: cdf

Project Engineer: Laura Crosbie | Revision:

Drawing Number: 2020-PD-TC-009