

Fingal County Council in exercise of the powers conferred under Section 38 of the Road Traffic Act, 1994 and Section 46 of the Public Transport Regulation Act, 2009 hereby gives notice that it has prepared a Scheme for the provision of traffic calming measures at the following locations:

- Strand Road, Sutton, Co. Dublin. – 1 No. Traffic Calming Ramp & 1 Set of Traffic Calming Speed Cushions.
- Back Road, at Castlefield Malahide, Co. Dublin. – 1 No. Traffic Calming Table Top Ramp.
- Station Road, Portmarnock, Co. Dublin. – 2 Sets of Traffic Calming Speed Cushions

The schemes include the provision of traffic calming ramps, appropriate road signage and markings where necessary.

Plans and particulars of the Schemes as shown on Following Drawing Numbers: 2020-PD-TC-001 to 2020-PD-TC-003 are available for inspection from Wednesday the **22nd April 2020** on the Fingal County Council website at: <https://consult.fingal.ie/nd/0v9se>

NOTE: Due to Covid-19 Restrictions Public Display of the above will not be available in public areas and will ONLY be available online.


Representations in relation to the Schemes may be made in writing to: Administrative Officer, Howth-Malahide, Operations Department, Fingal County Council, Grove Road, Blanchardstown, Dublin 15 not later than 4.30 p.m. on Tuesday the 26th of May 2020.

Administrative Officer
 Howth Malahide Operations

All comments, including the names of those making comments, submitted to the Council in regard to this Traffic Calming Scheme will form part of the statutory report to be presented to the monthly meeting of Fingal County Council.


Accordingly, the statutory report will list the persons or bodies who made submissions or observations with respect to the proposed Traffic Calming Scheme in accordance with the regulations of the Road Traffic Act 1994.

The submissions will also be included in the minutes of that meeting and consequently will appear on the Council's Website. By making submissions the name of individual or bodies will appear on the statutory report and minutes of the meeting.

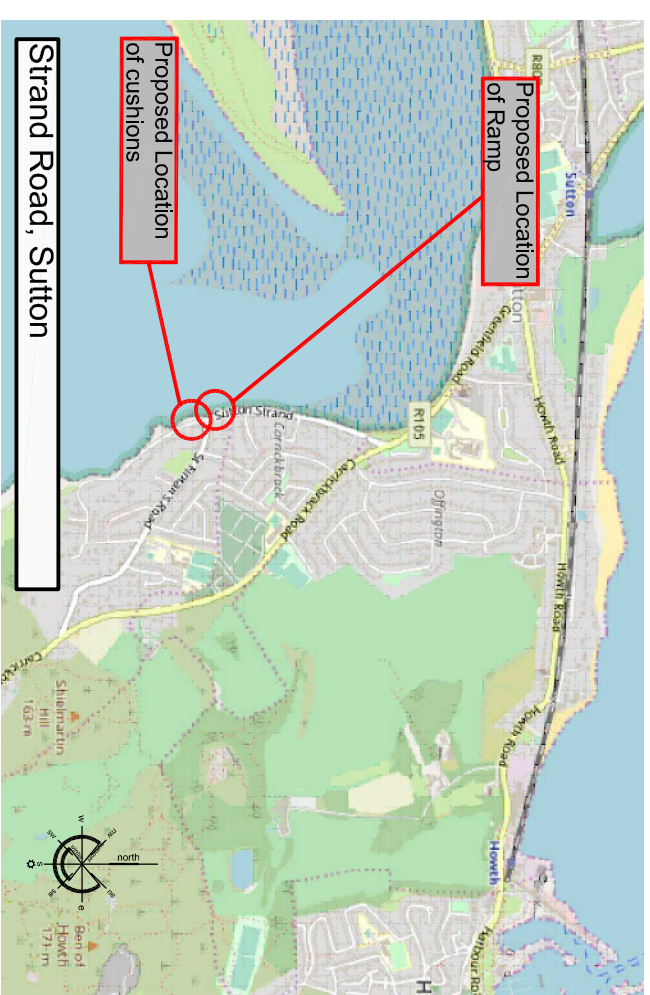


Site Location Map

Not to Scale

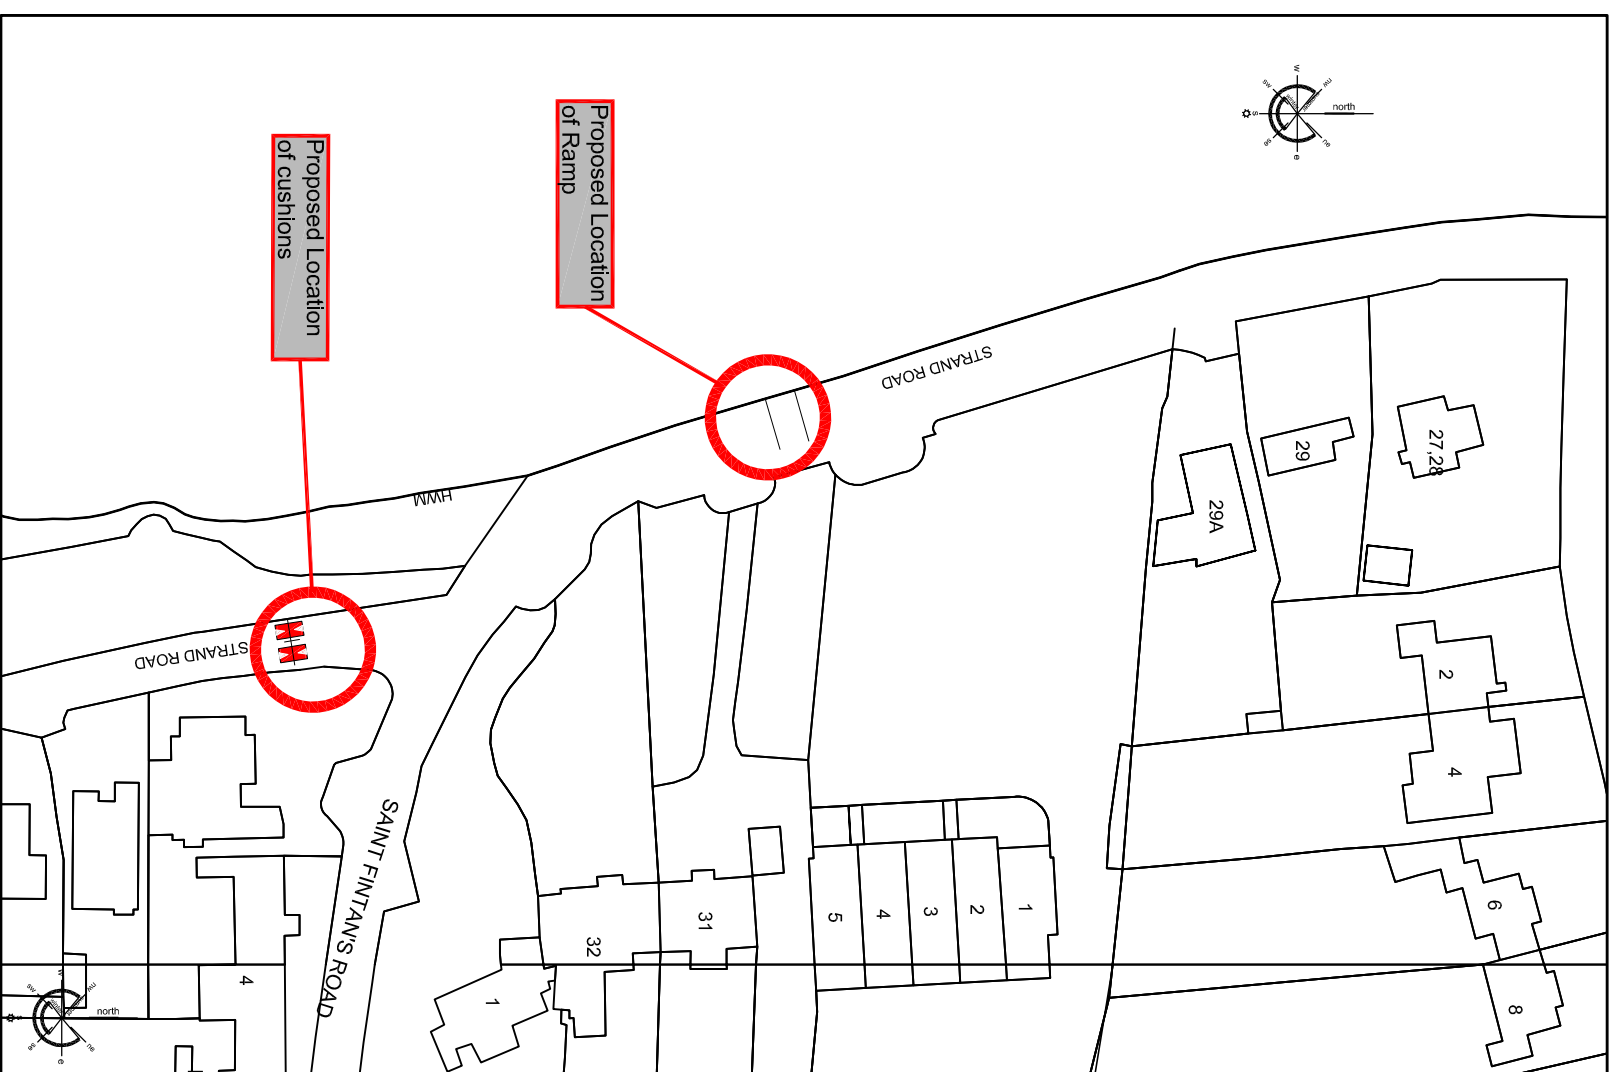

Site Layout


Not to Scale

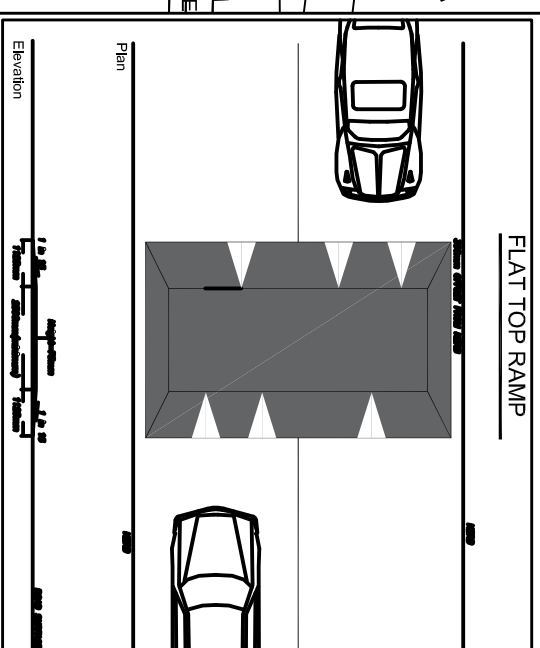

FLAT TOP RAMP

Traffic Calming Ramp


Not to Scale

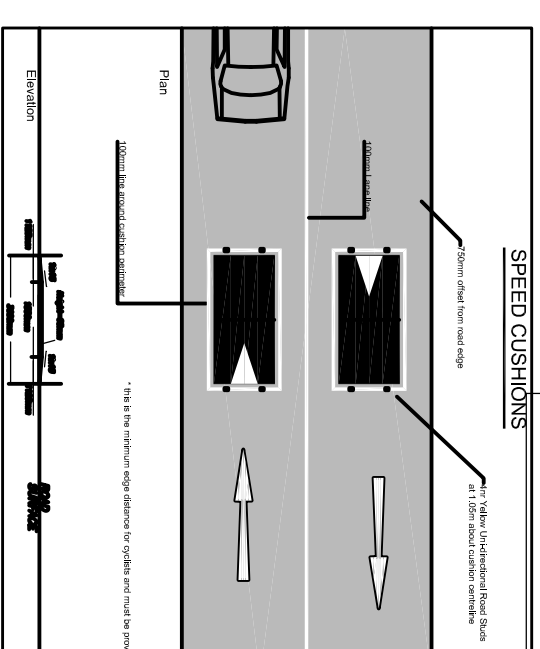

SPEED CUSHIONS

Speed Cushions

Not to Scale

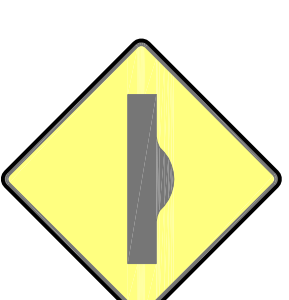

Road Signage

Not to Scale

© Ordnance Survey/Ireland. All Rights Reserved. Licence number 2017/24/CMAI/FingalCountyCouncil



Traffic Section - Civic Offices, Grove Road, Blanchardstown, Dublin 15
 ☎ (01) 8905000 | ✉ roads@fingal.ie

Director of Services: David Storey

Date:

Senior Engineer: Karen A Gallagher

Scale: NTS

Senior Exec. Engineer: PAUL GRAHAM

Drawn by: C.O'Flaherty

Project Engineer: BEN O'REGAN

Revision:

Drawing Number:

2020-PD-TC-001