


SWORDS WSN - SECTION 1_ VMS & ACCESS SIGNAGE

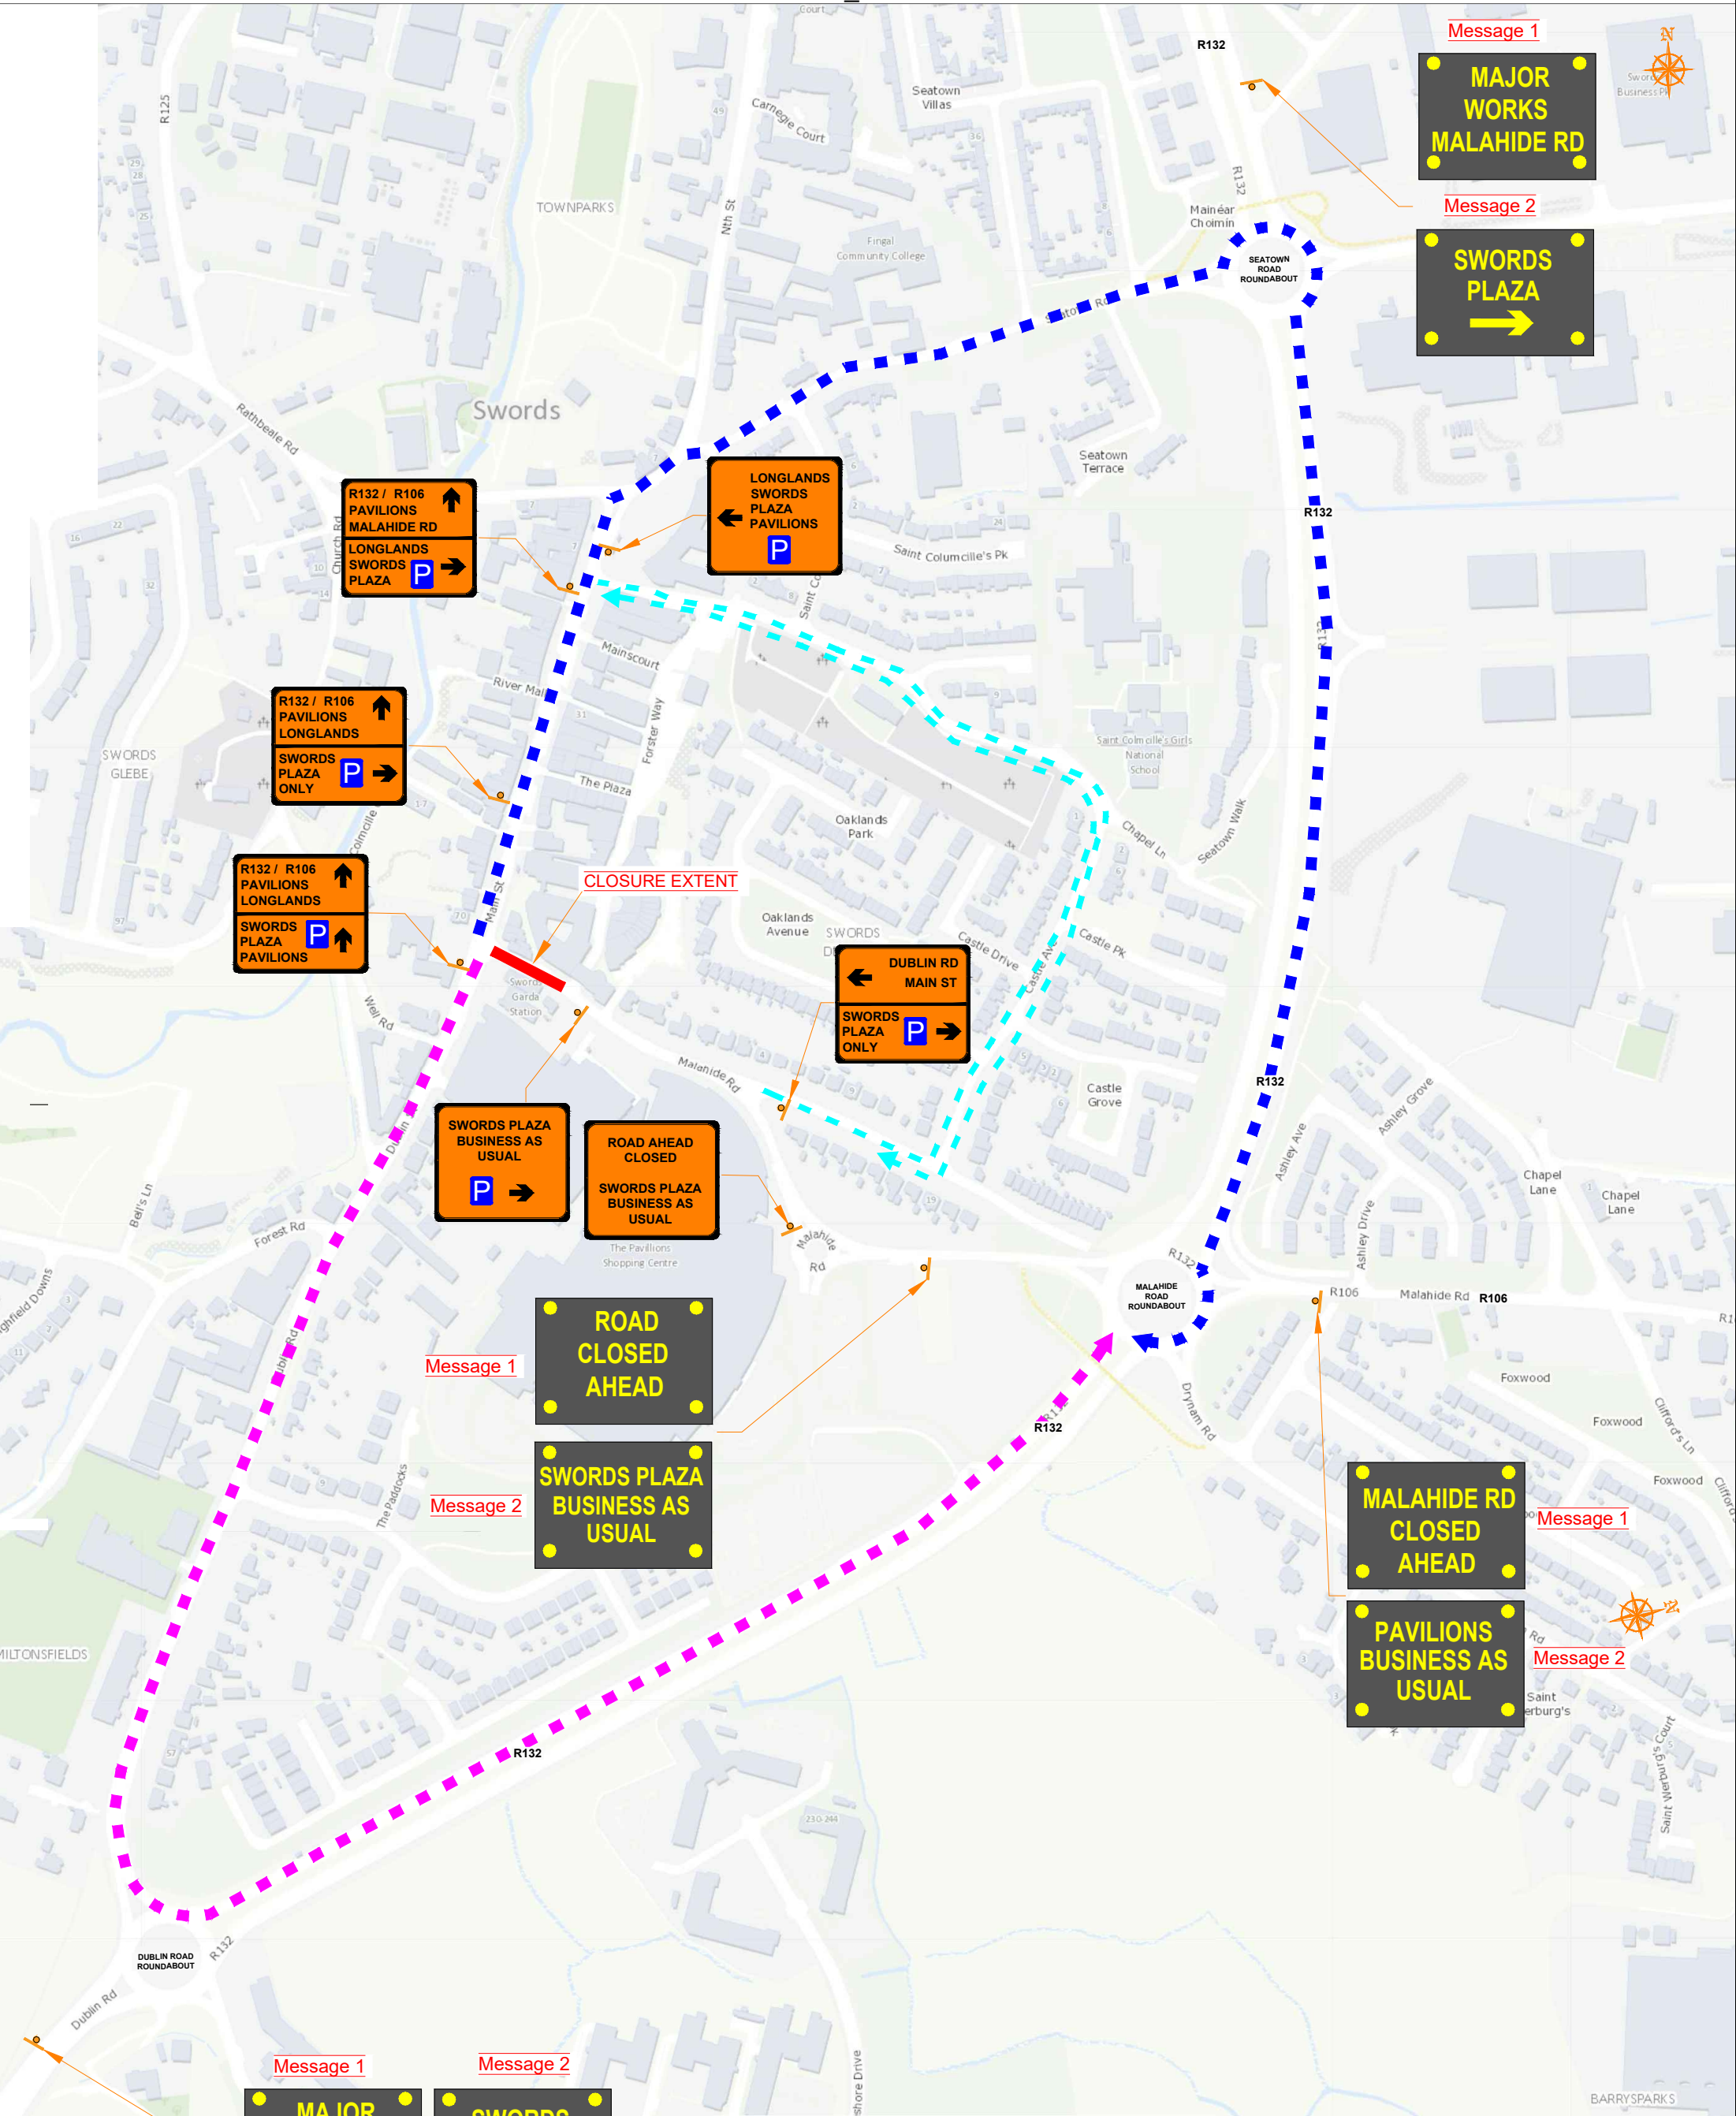

LEGEND

- - Closure Extent
- - - - - Northbound Diversion
- - - - - Southbound Diversion
- - - - - Longlands Diversion

ROAD CONTROL

Copyright Notes:
This drawing is the property of Road Control Services Ltd. The design information contained herein is strictly confidential. This document is not to be used, reproduced, disclosed or circulated in whole or in part without prior written consent.

CLIENT

JCL

JOHN CRADOCK LTD

DESIGN PARAMETERS		Rev	Date	Details	Drn	App	DS	Project
Speed Limit	50 km/h 80 km/h						Chk DH	SWORDS WATER SUPPLY NETWORK UPGRADE
Road Classification	1(iii) 3(i)						App DH	
Roadworks type	A/B A/B						Date 19-11-2020	
Number of advance signs	2 4						Scale A1 NTS	
Sign visibility	50m 90m						A3 NTS	
Distance between signs	25m 120m						Stage	
Taper at lane (lane closure)	1 in 15 1 in 20						CONSTRUCTION	
Taper at lane (shuttle)	45° 45°						Project	
Sign size (diamond)	600mm 750mm						Title	
Sign size (circular)	600mm 750mm						TRAFFIC MANAGEMENT PLAN SECTION 1	
Minimum Cone size	750mm 750mm						VMS & ACCESS SIGNAGE	
Cone spacing longitudinal	6m 12m						Drawing No C20068_00_011	
Cone spacing at tapers	3m 3m						Rev 0	
Lateral Safety Zone	0.5m 1.2m							
Longitudinal Safety Zone	5m 24m							
Minimum lane width	3.0m 3.3m							