


SWORDS WSN - SECTION 3 VMS & ACCESS SIGNAGE

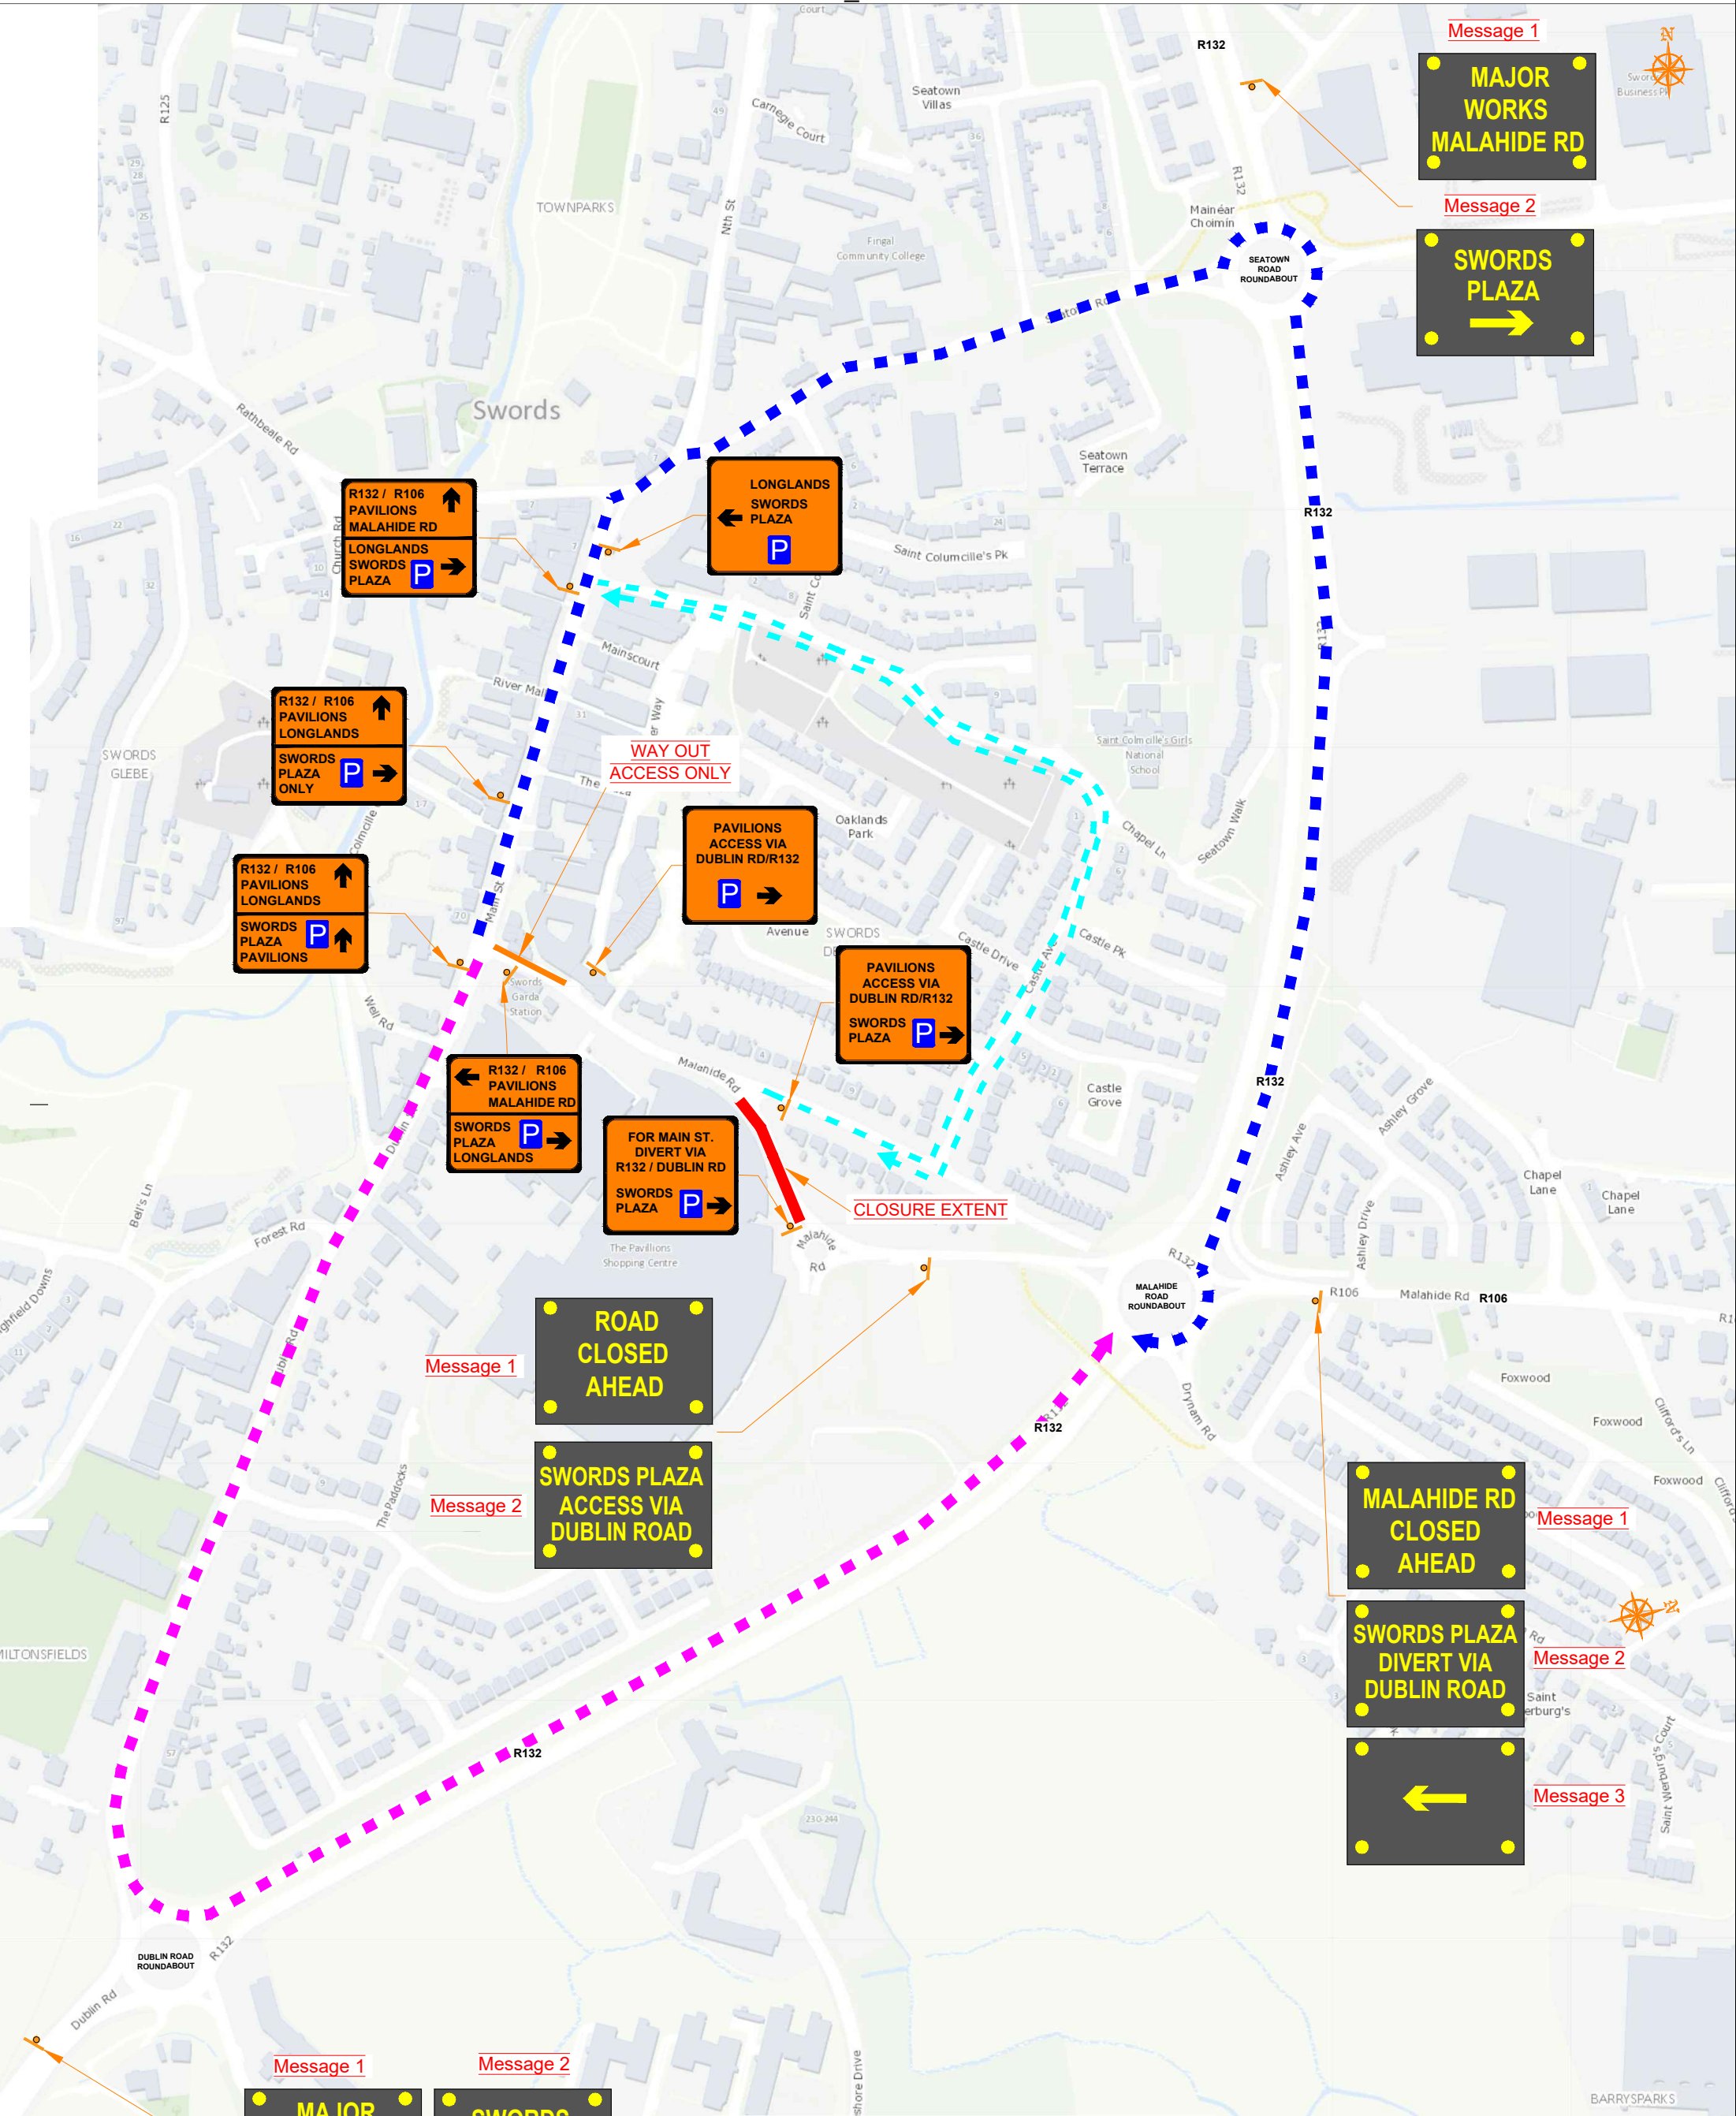

LEGEND

- - Closure Extent
- - - - Northbound Diversion
- - - - Southbound Diversion
- - - - Longlands Diversion

ROAD CONTROL

Copyright Notes:
This drawing is the property of Road Control Services Ltd. The design information contained herein is strictly confidential. This document is not to be used, reproduced, disclosed or circulated in whole or in part without prior written consent.

CLIENT

JOHN CRADOCK LTD

DESIGN PARAMETERS		Rev	Date	Details	Drn	Chk	App	Dm	DS
Speed Limit	50 km/h 80 km/h								
Road Classification	1(iii) 3(i)								
Roadworks type	A/B A/B								
Number of advance signs	2 4								
Sign visibility	50m 90m								
Distance between signs	25m 120m								
Taper at lane (lane closure)	1 in 15 1 in 20								
Taper at lane (shuttle)	45° 45°								
Sign size (diamond)	600mm 750mm								
Sign size (circular)	600mm 750mm								
Minimum Cone size	750mm 750mm								
Cone spacing at tapers	3m 3m								
Cone spacing longitudinal	6m 12m								
Lateral Safety Zone	0.5m 1.2m								
Longitudinal Safety Zone	5m 24m								
Minimum lane width	3.0m 3.3m								

Project	Rev	Date	Details	Drn	Chk	App	Dm	DS
SWORDS WATER SUPPLY NETWORK UPGRADE								
TRAFFIC MANAGEMENT PLAN SECTION 3 VMS & ACCESS SIGNAGE								
Drawing No	C20068_00_013	Rev						