


WORK TO FIGURED DIMENSIONS ONLY
DO NOT SCALE DRAWING

NOTES:

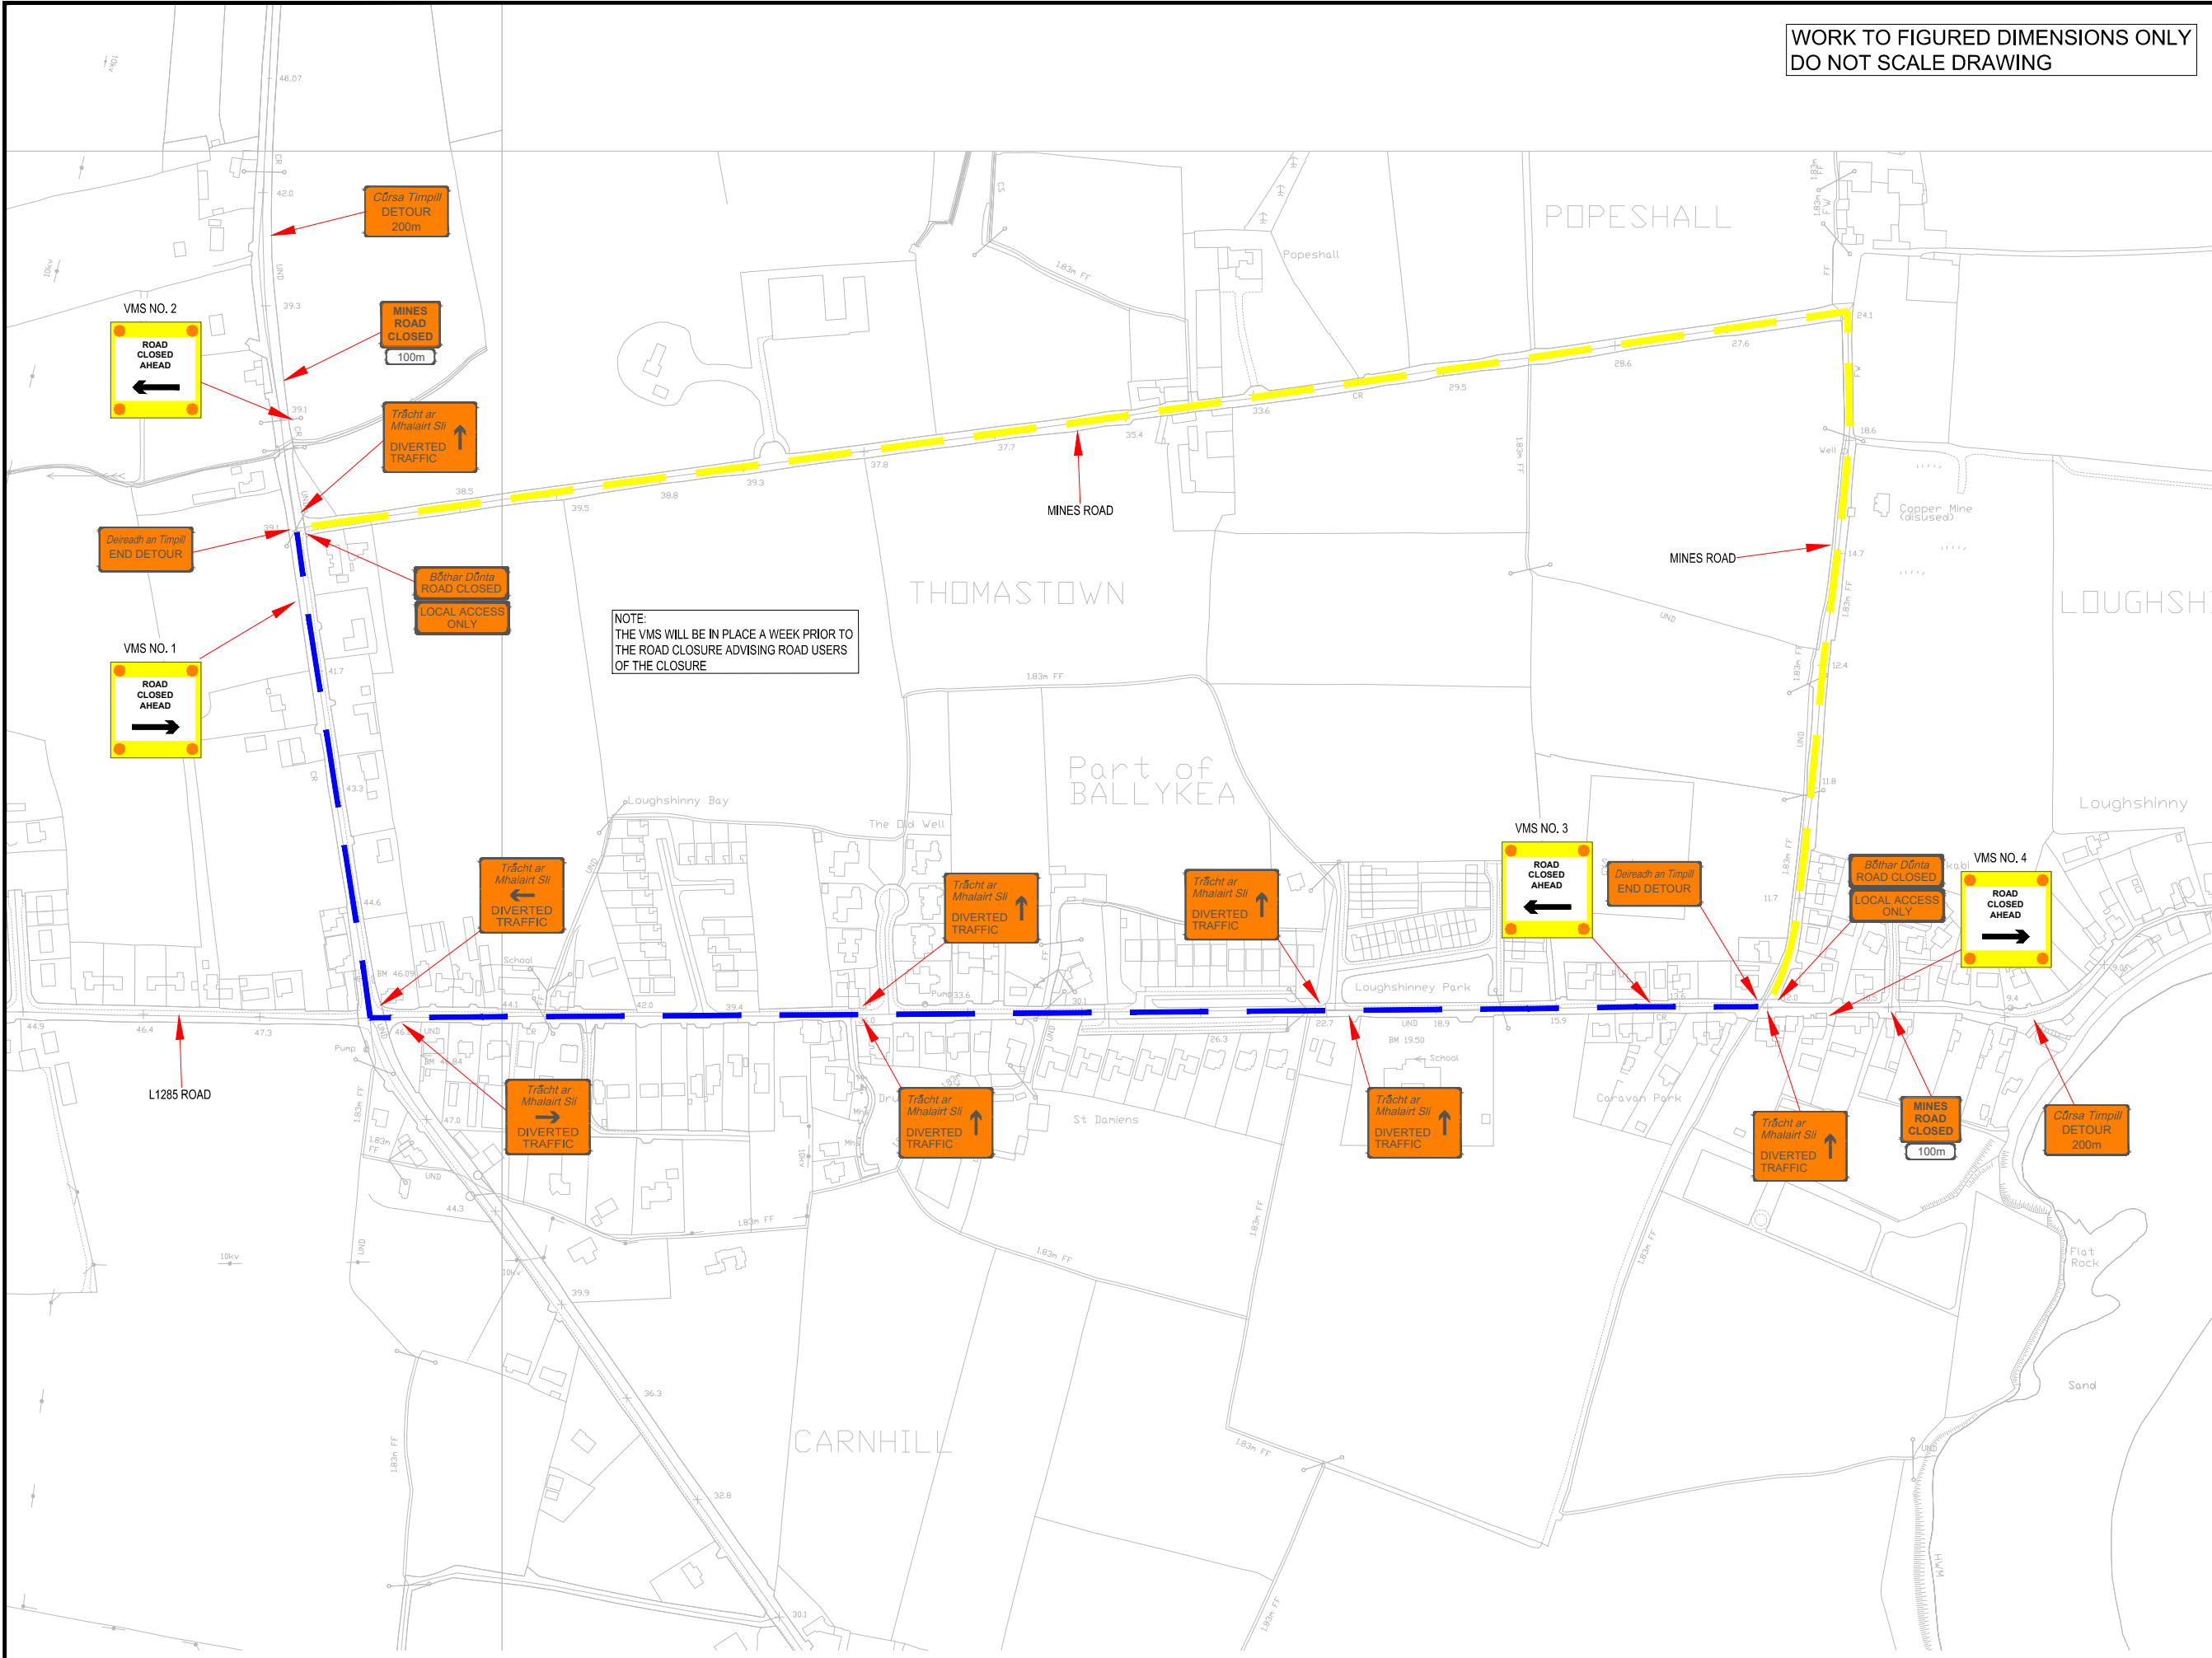

NOTE:
THE VMS WILL BE IN PLACE A WEEK PRIOR TO
THE ROAD CLOSURE ADVISING ROAD USERS
OF THE CLOSURE

LEGEND

- DETOUR ROUTE
- LOCAL ACCESS ROAD

Rev.	Drawn	Check	Approved	Date	Description
1	AP	EM	EM	14/11/20	FIRST SUBMISSION
0	AP	SC	SC	14/11/19	FIRST SUBMISSION

Client

Contractor
**JONS CIVIL ENGINEERING
COMPANY LIMITED**

Project Title
**16-243 LOUGHSHINNY
WASTEWATER PUMPING
STATION AND RISING MAIN**

Drawing Title
**TTM LAYOUT -
DETOUR ROUTE FOR
MINES ROAD**

Scale	Date	Drawn by
AT A1 NTS AT A3 NTS	14/11/2019	AP

Drawing no.	Rev.
91-TM-005	1

TTM DETOUR ROUTE FOR MINES ROAD