
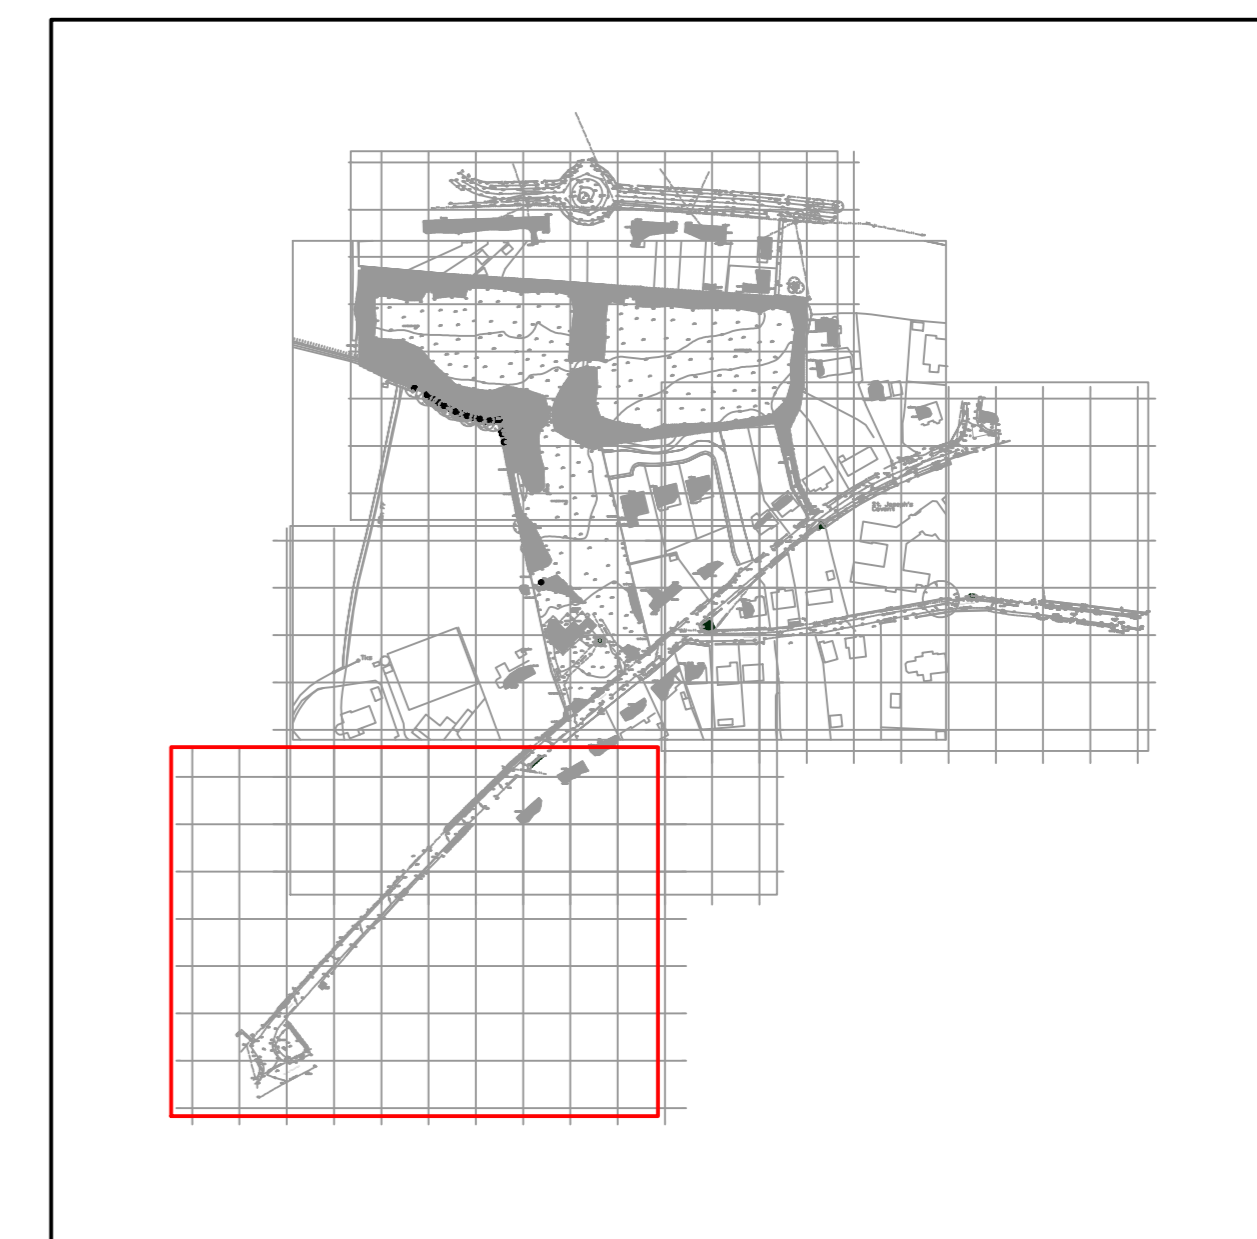
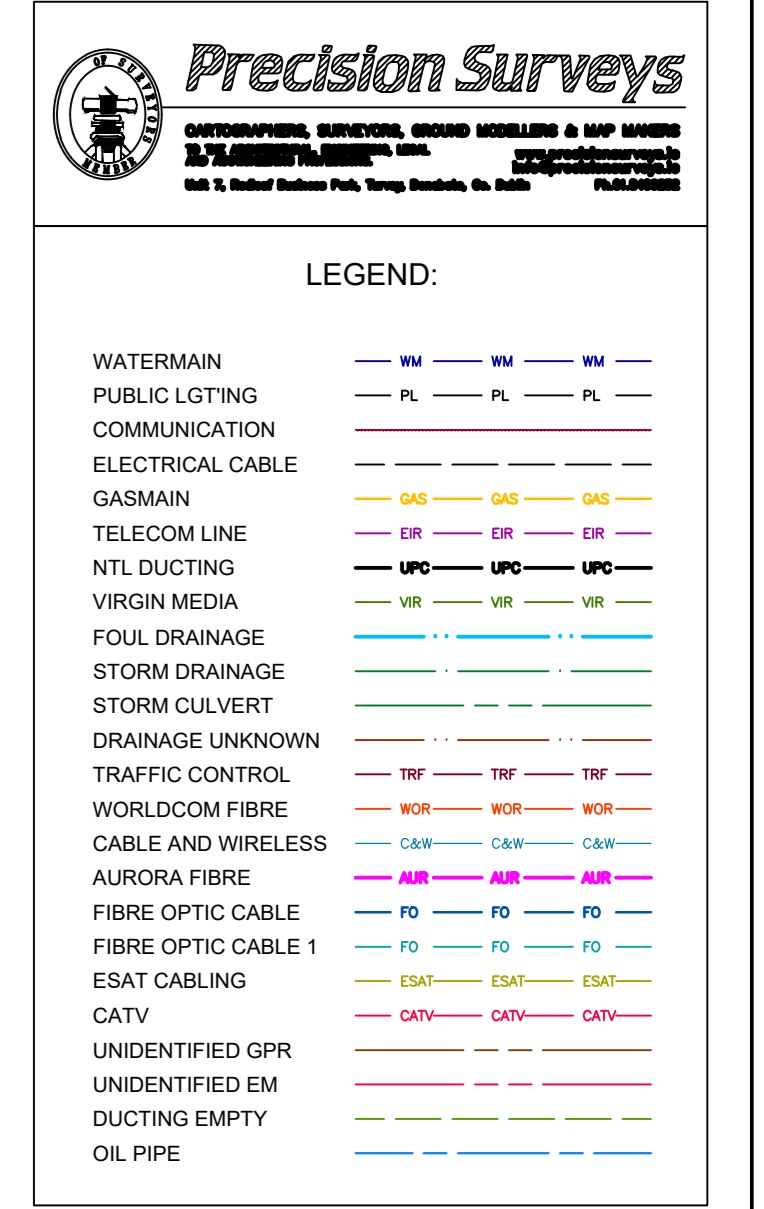


**NOTES**

- THIS DRAWING IS TO BE READ IN CONJUNCTION WITH RELEVANT ARCHITECTS AND ENGINEERS DRAWINGS.
- FIGURED DIMENSIONS ONLY TO BE TAKEN FROM THIS DRAWING. ALL DIMENSIONS TO BE CHECKED ON SITE. ENGINEER TO BE INFORMED IMMEDIATELY OF ANY DISCREPANCIES BEFORE ANY WORK PROCEEDS.

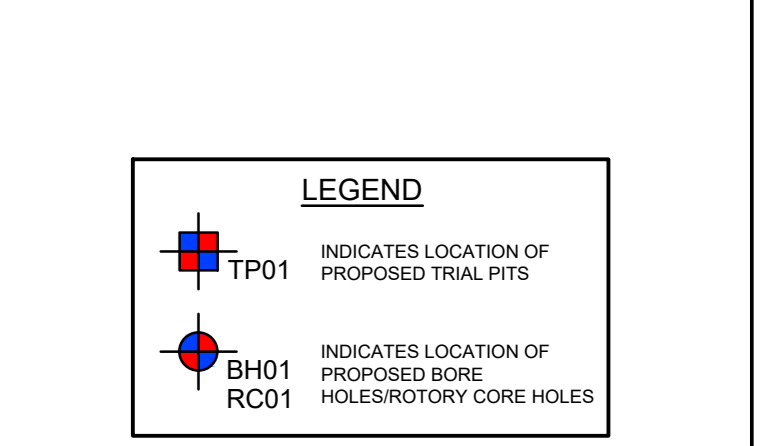

**KEY PLAN**  
Scale: 1:2500

Rev	Date	Issued For	By	Checked
P01	25.08.20	ISSUED FOR PLANNING	AG	AD
Rev	Date	Amendments	By	Checked

PROJECT  
**FCC HAYESTOWN HOUSING, RUSH, Co. DUBLIN**

CLIENT  
**FINGAL COUNTY COUNCIL**

DRAWING TITLE  
**EXISTING SITE SURVEY**

**SHEET 4 OF 4**

drawn by: AG date: 24.08.20 scale: 1:250 @A1 chk: AD

**20067 - DOW - 00 - XX - DR - CE**

Project	Originator	Volume	Level	Type	Role
20067	5003			P01	

DOW Project No. rev. dwg. no. rev.

**S4 - SUITABLE FOR STAGE APPROVAL**

Subsidiary Status: Code - Description  
 Cashel Business Centre,  
 Cashel Road, Kimmage, Dublin 12  
 T 01 490 1611  
 E admin@downesassociates.ie  
 www.downesassociates.ie

