


SWORDS WSN - SECTION 4 VMS & ACCESS SIGNAGE

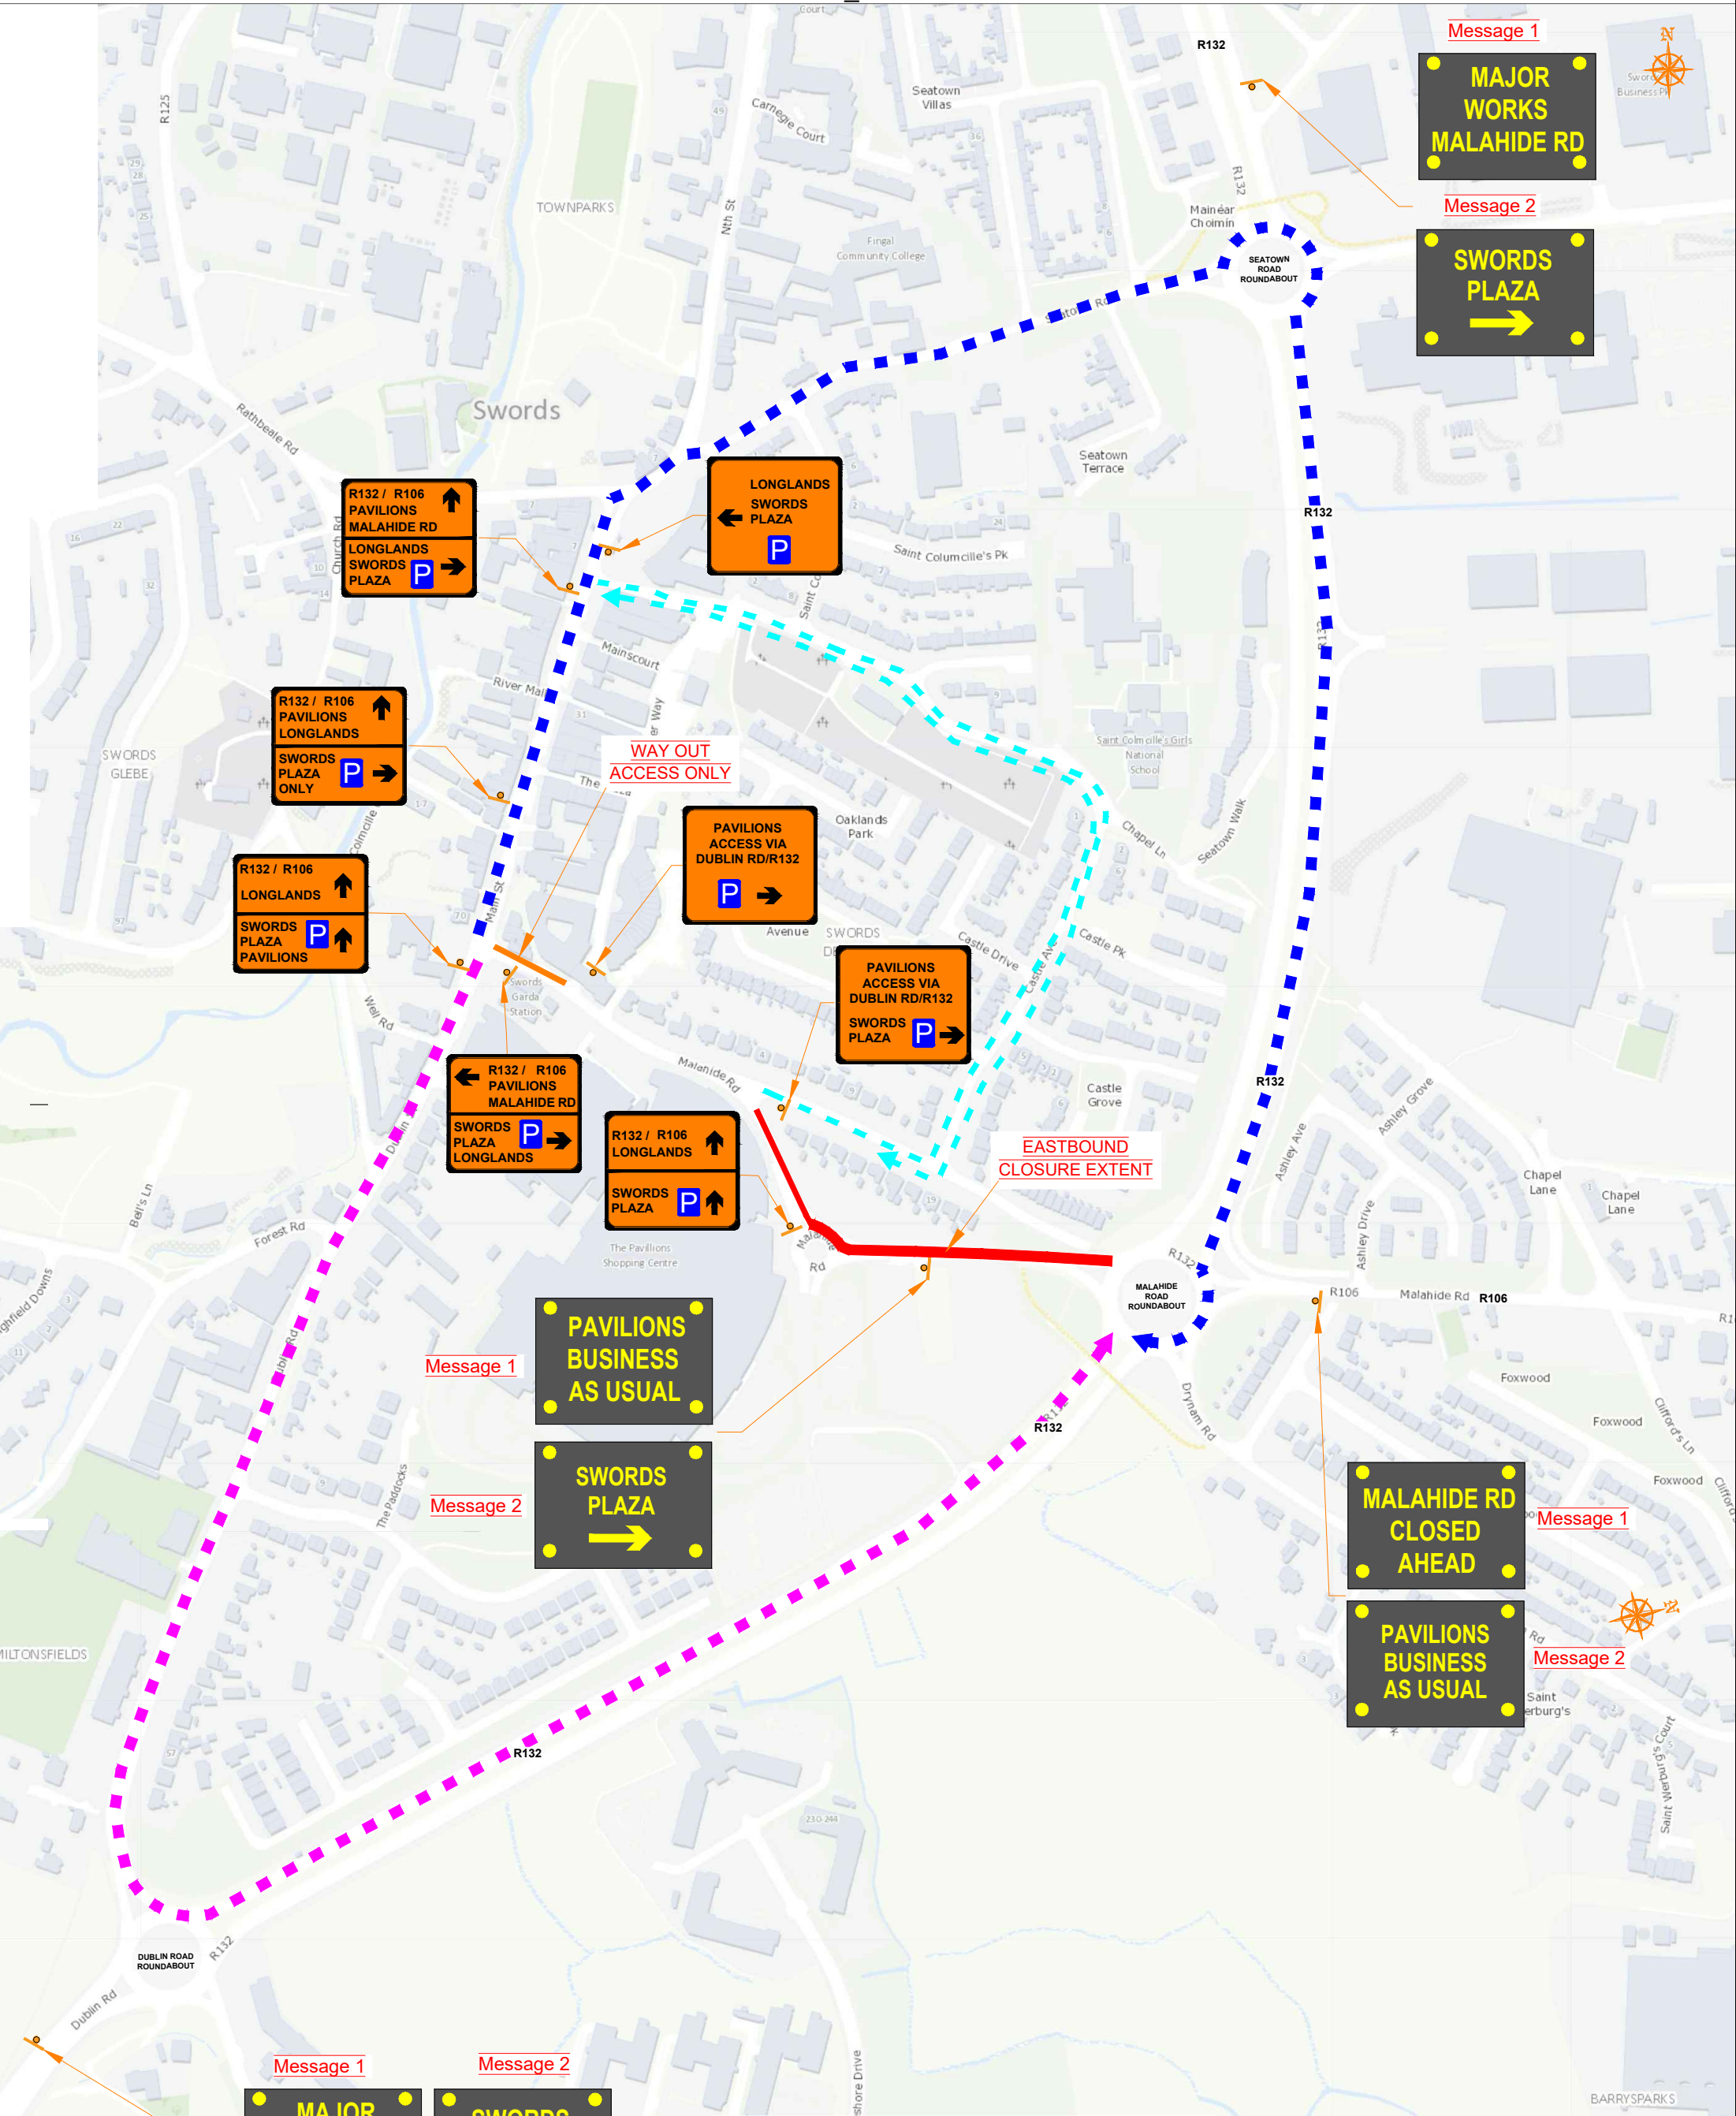

LEGEND

- - Closure Extent
- - - - Northbound Diversion
- - - - Southbound Diversion
- - - - Longlands Diversion

ROAD CONTROL

Copyright Notes:
This drawing is the property of Road Control Services Ltd. The design information contained herein is strictly confidential. This document is not to be used, reproduced, disclosed or circulated in whole or in part without prior written consent.

CLIENT

JOHN CRADOCK LTD

DESIGN PARAMETERS

Speed Limit	50 km/h	80 km/h	Sign size (diamond)	600mm	750mm
Road Classification	1(iii)	3(i)	Sign size (circular)	600mm	750mm
Roadworks type	A/B	A/B	Minimum Cone size	750mm	750mm
Number of advance signs	2	4	Cone spacing longitudinal	6m	12m
Sign visibility	50m	90m	Lateral Safety Zone	0.5m	1.2m
Distance between signs	25m	120m	Longitudinal Safety Zone	5m	24m
Taper at lane (lane closure)	1 in 15	1 in 20	Minimum lane width	3.0m	3.3m
Taper at lane (shuttle)	45°	45°			

Rev/Date	Details	Drn	App	DS	Project
				Chk	DH
				App	DH
				Date	19-11-2020
				Scale A1	NTS
				A3	NTS
				Stage	CONSTRUCTION
				Project	SWORDS WATER SUPPLY NETWORK UPGRADE
				Title	TRAFFIC MANAGEMENT PLAN SECTION 4 VMS & ACCESS SIGNAGE
				Drawing No	C20068_00_014
				Rev	0