

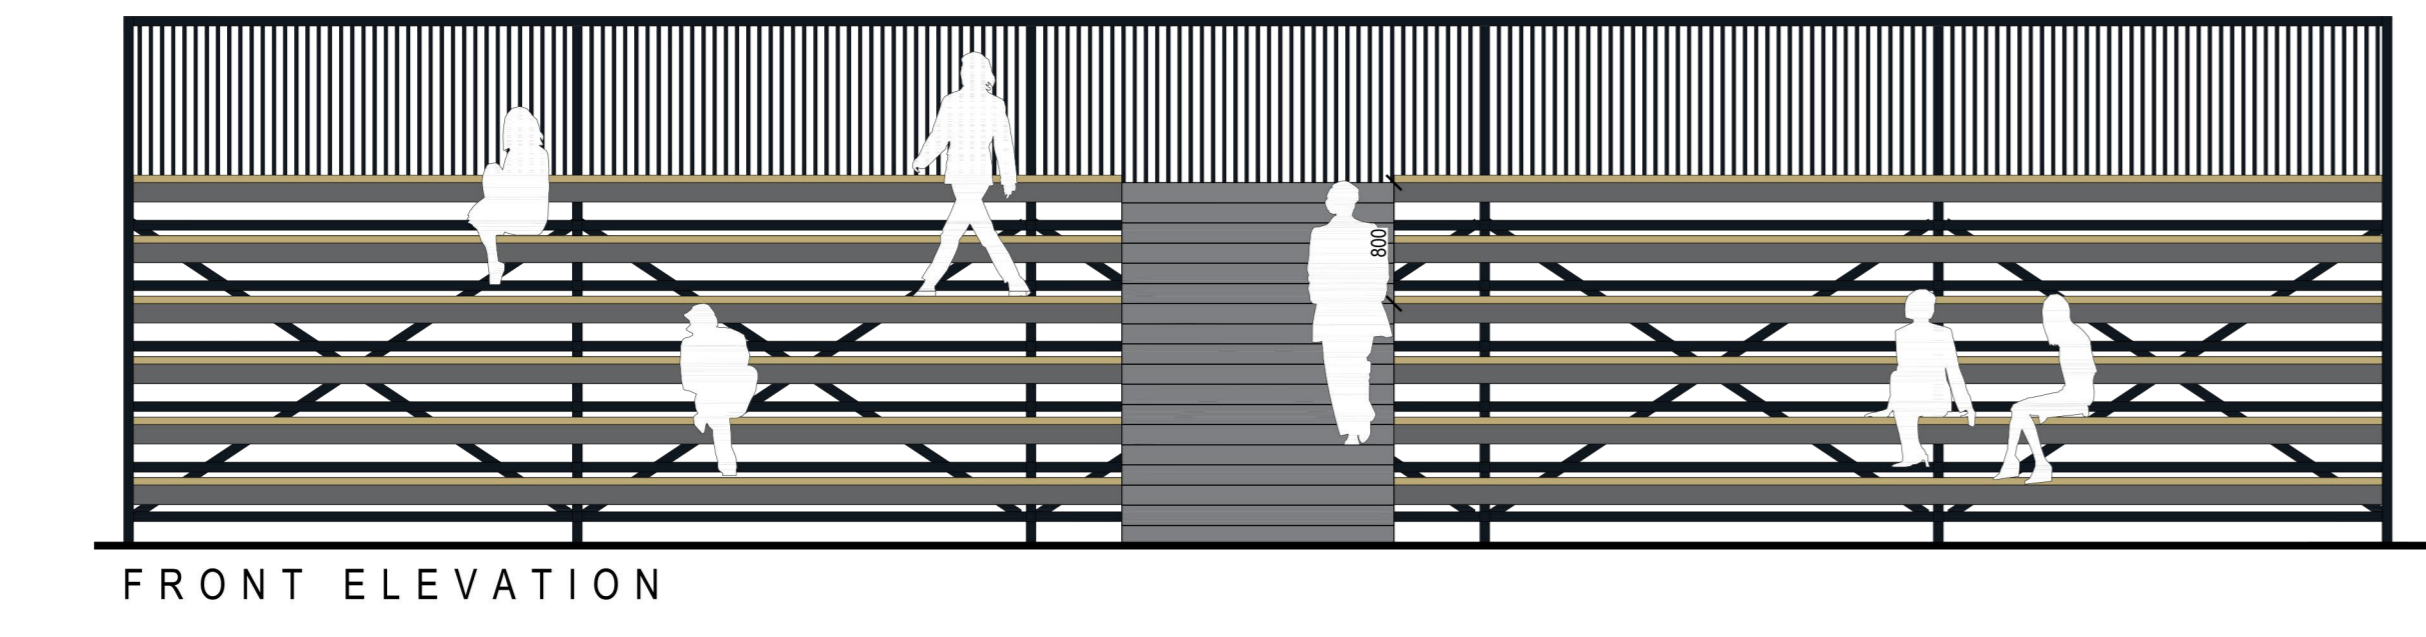
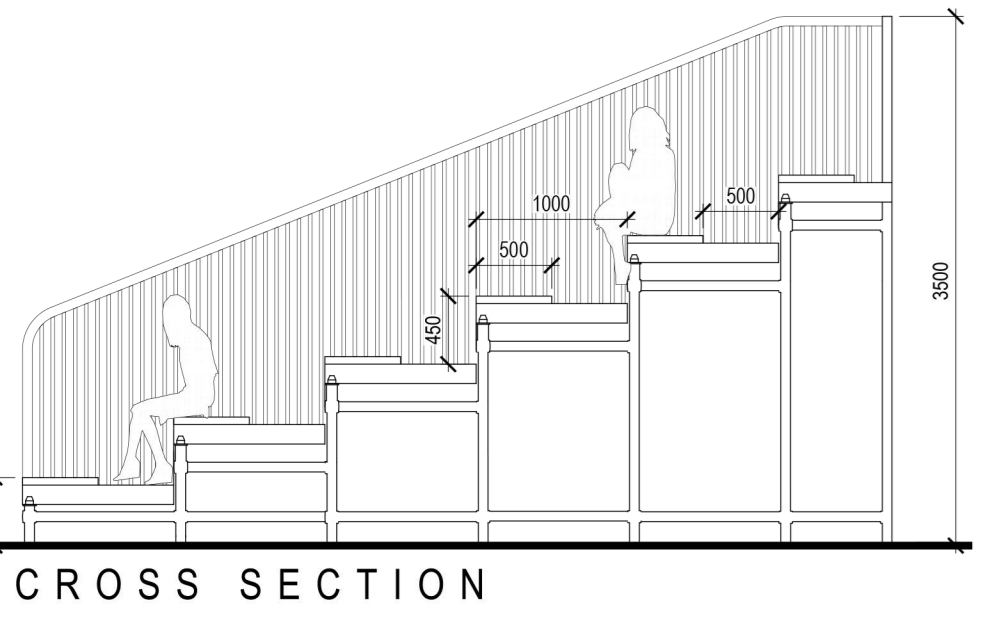




**Finishes:**  
 Frame, Steps & Railings: Aluminium steel to a selected RAL  
 Clad Seating: Composite timber plank to a selected RAL

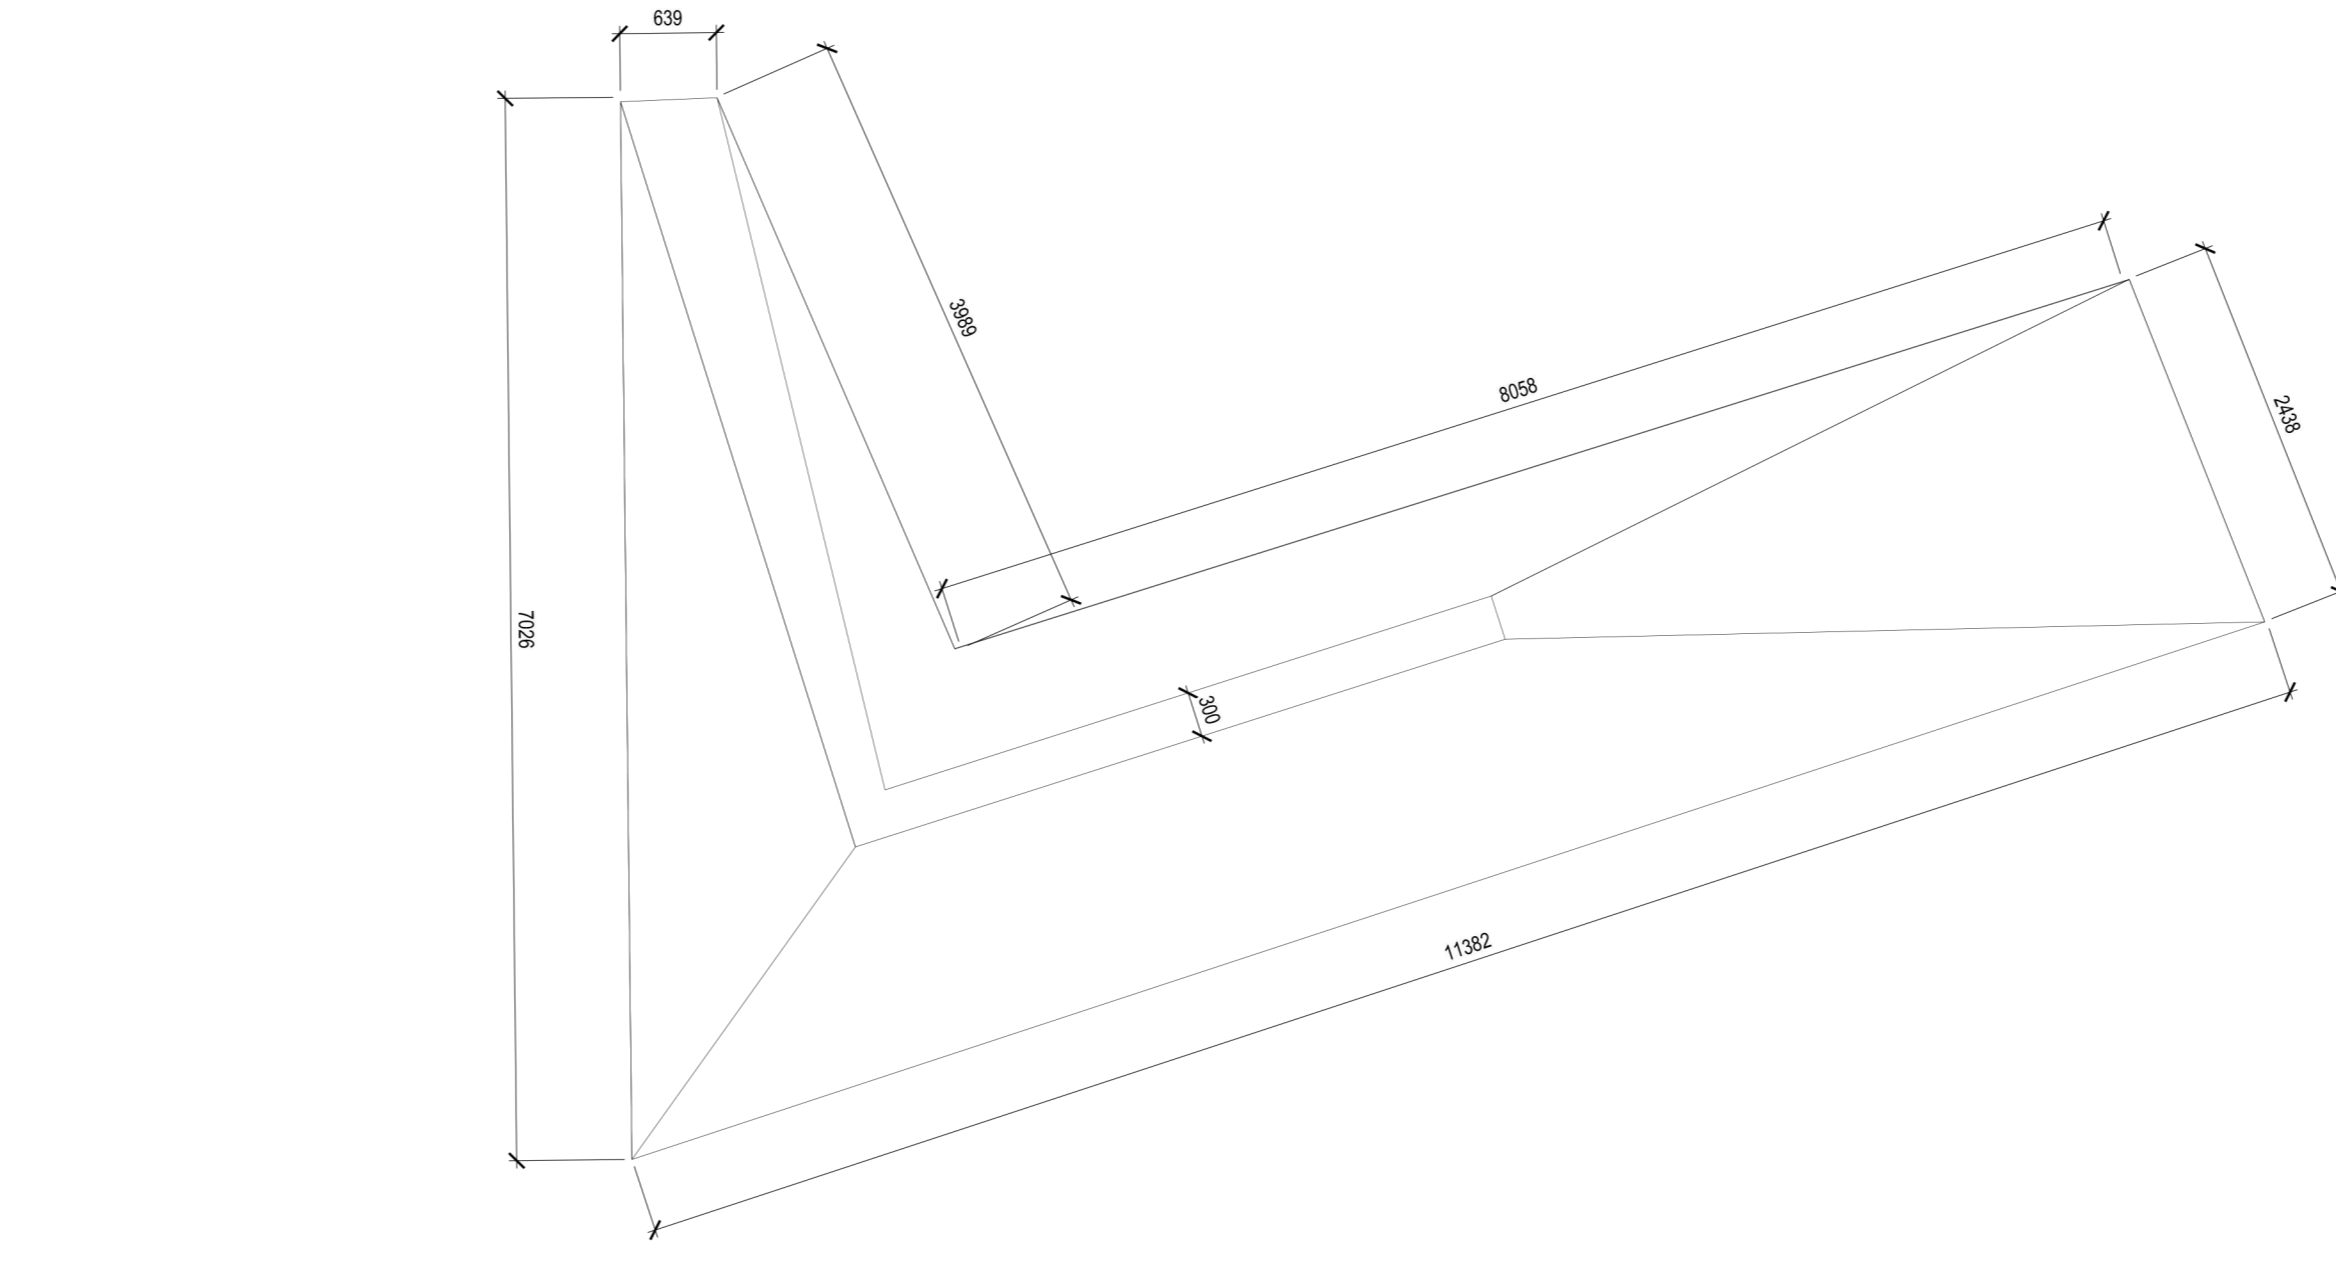



01 Tiered Bleacher Terrace Seating Detail  
 252 Scale 1:50

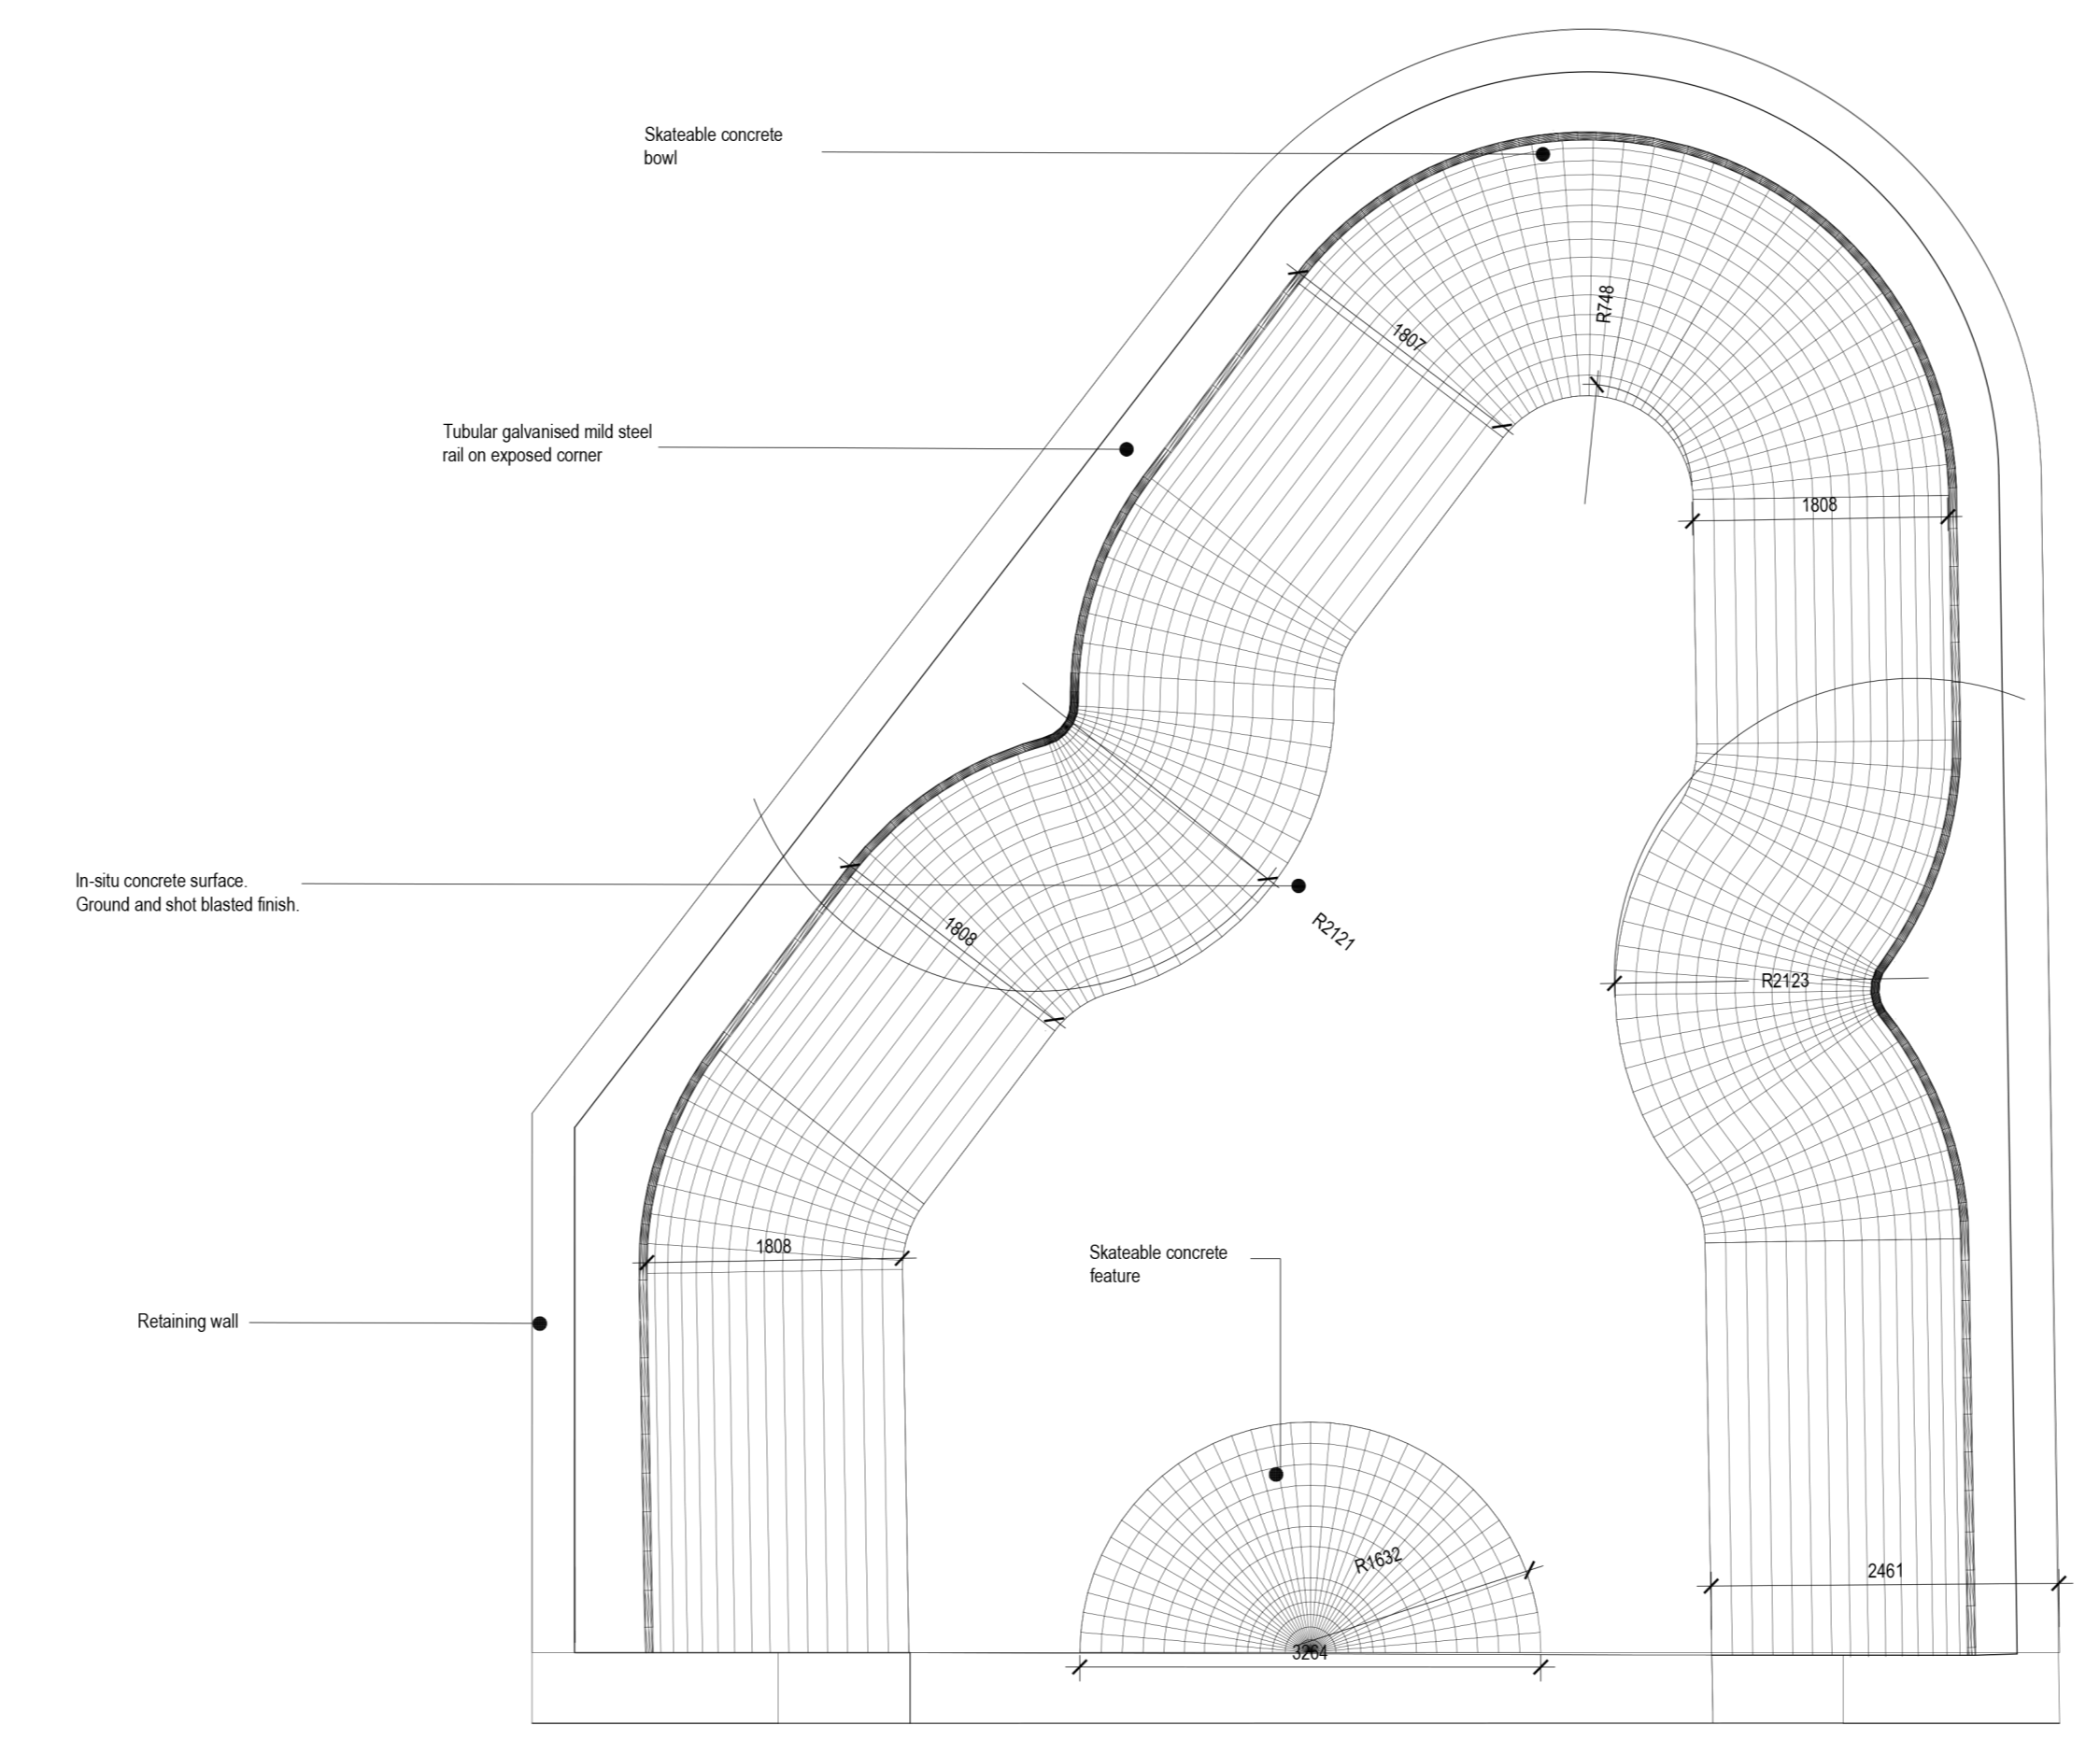

PLAN

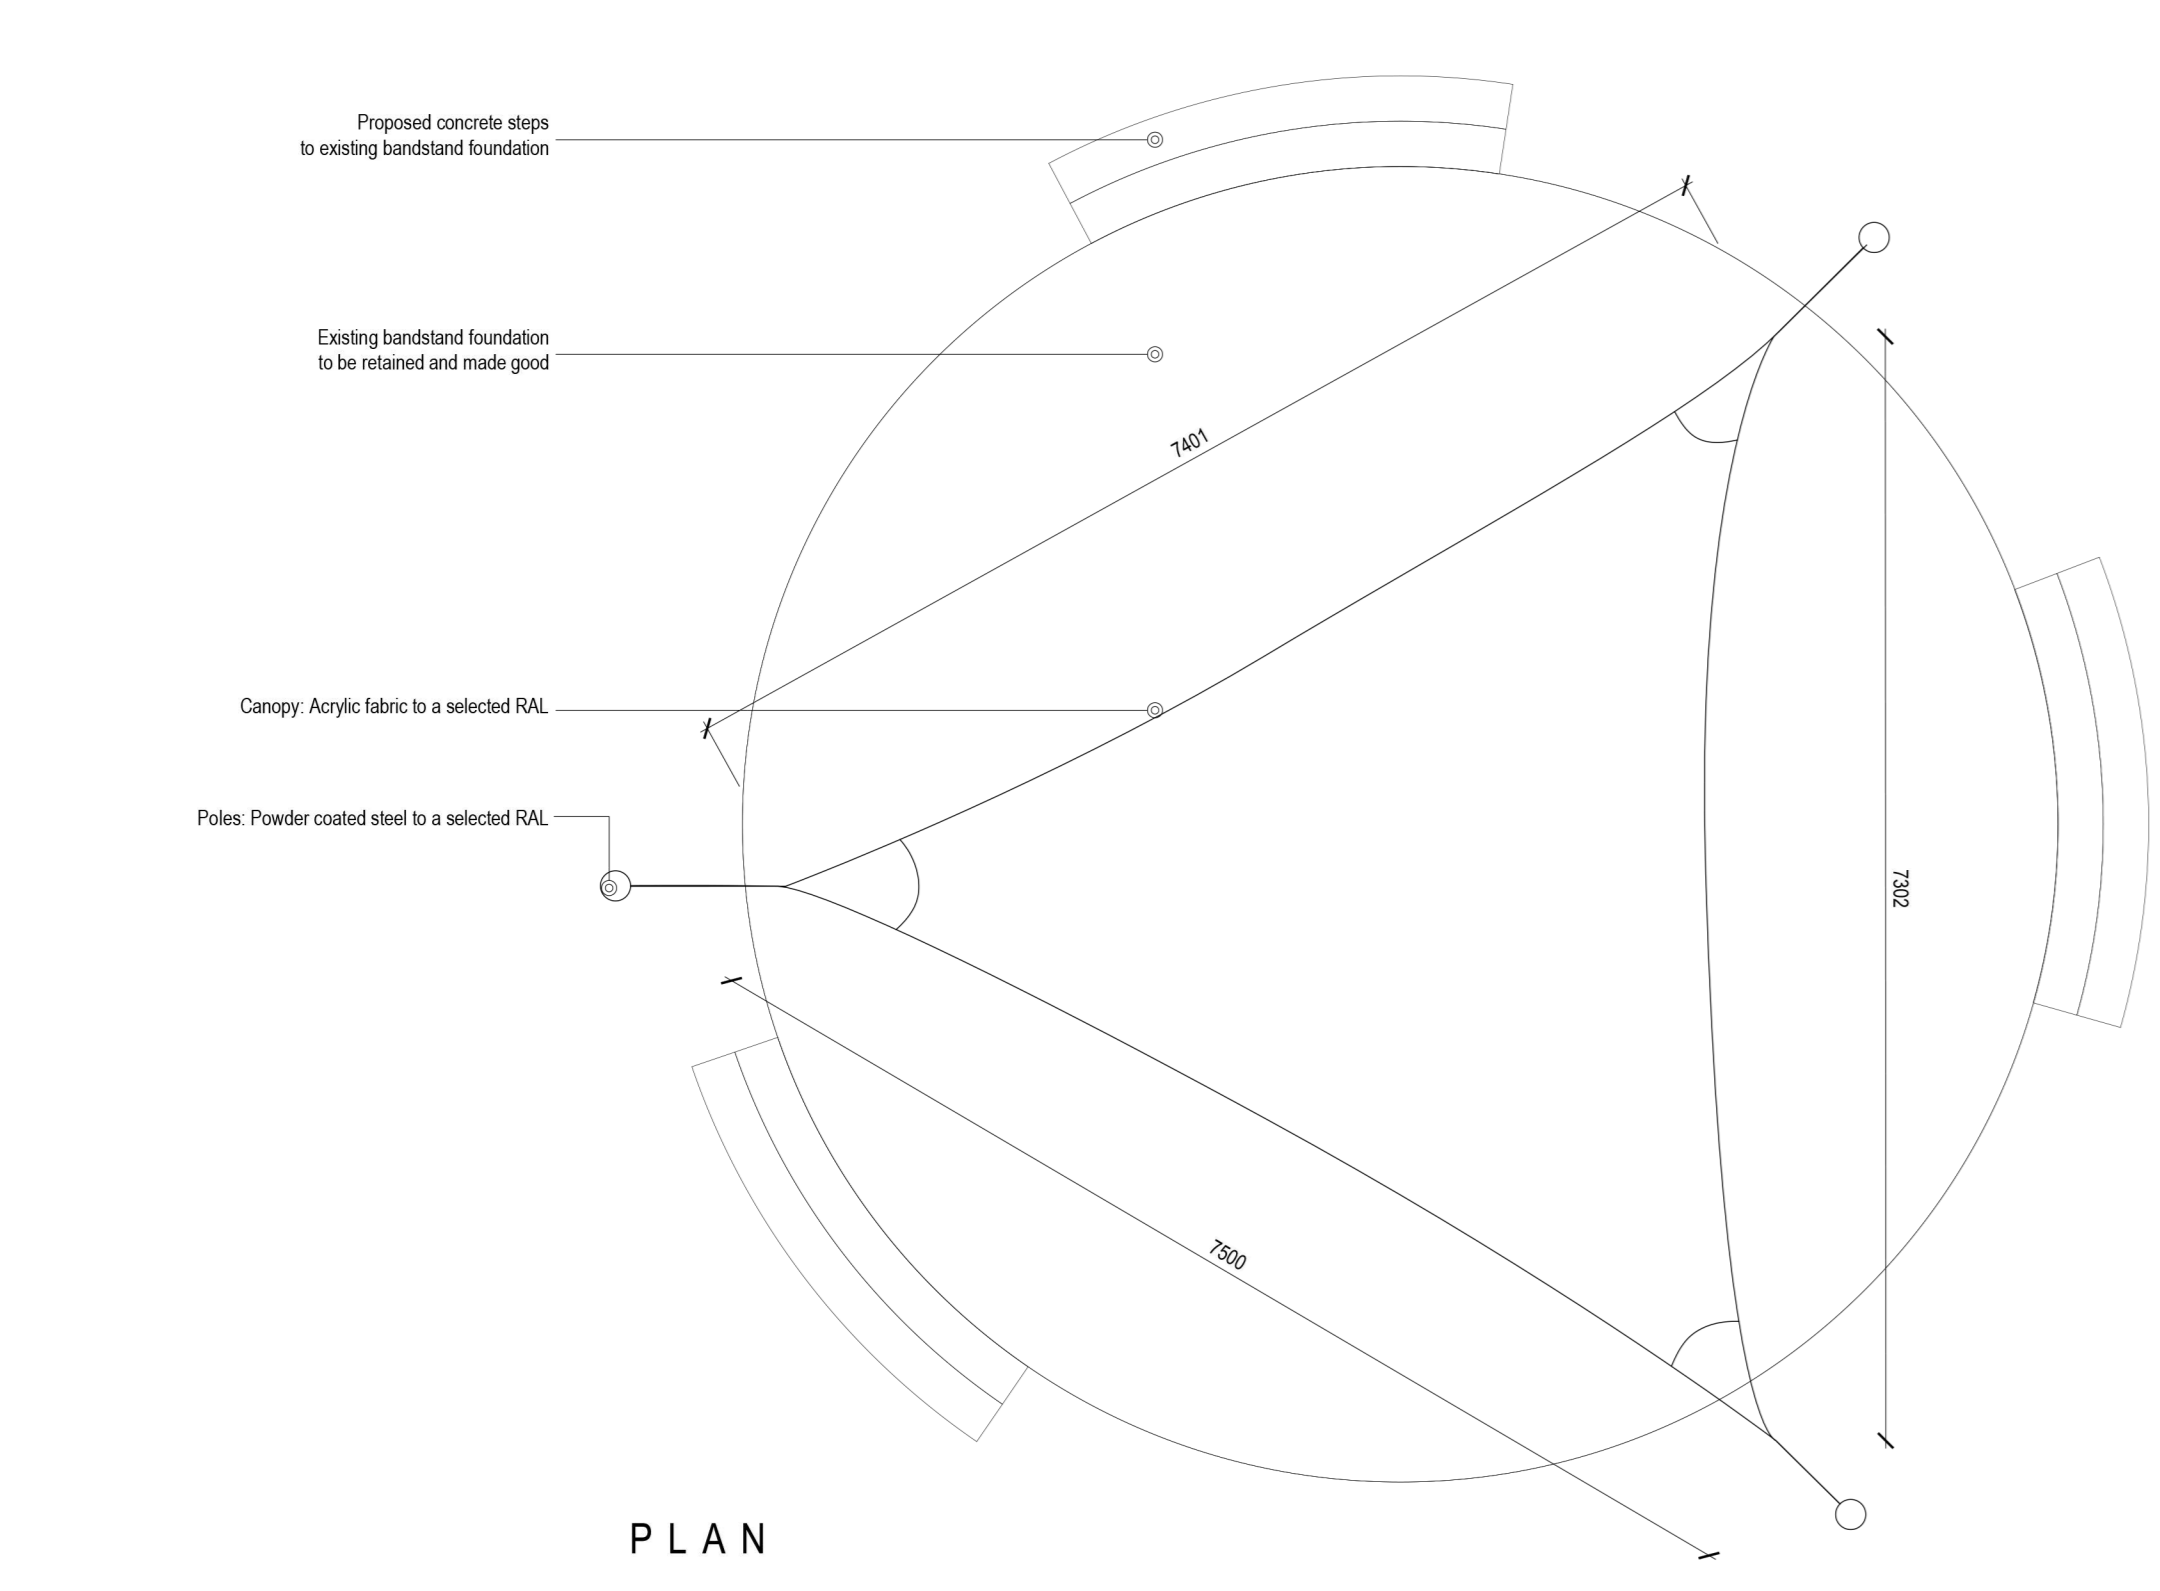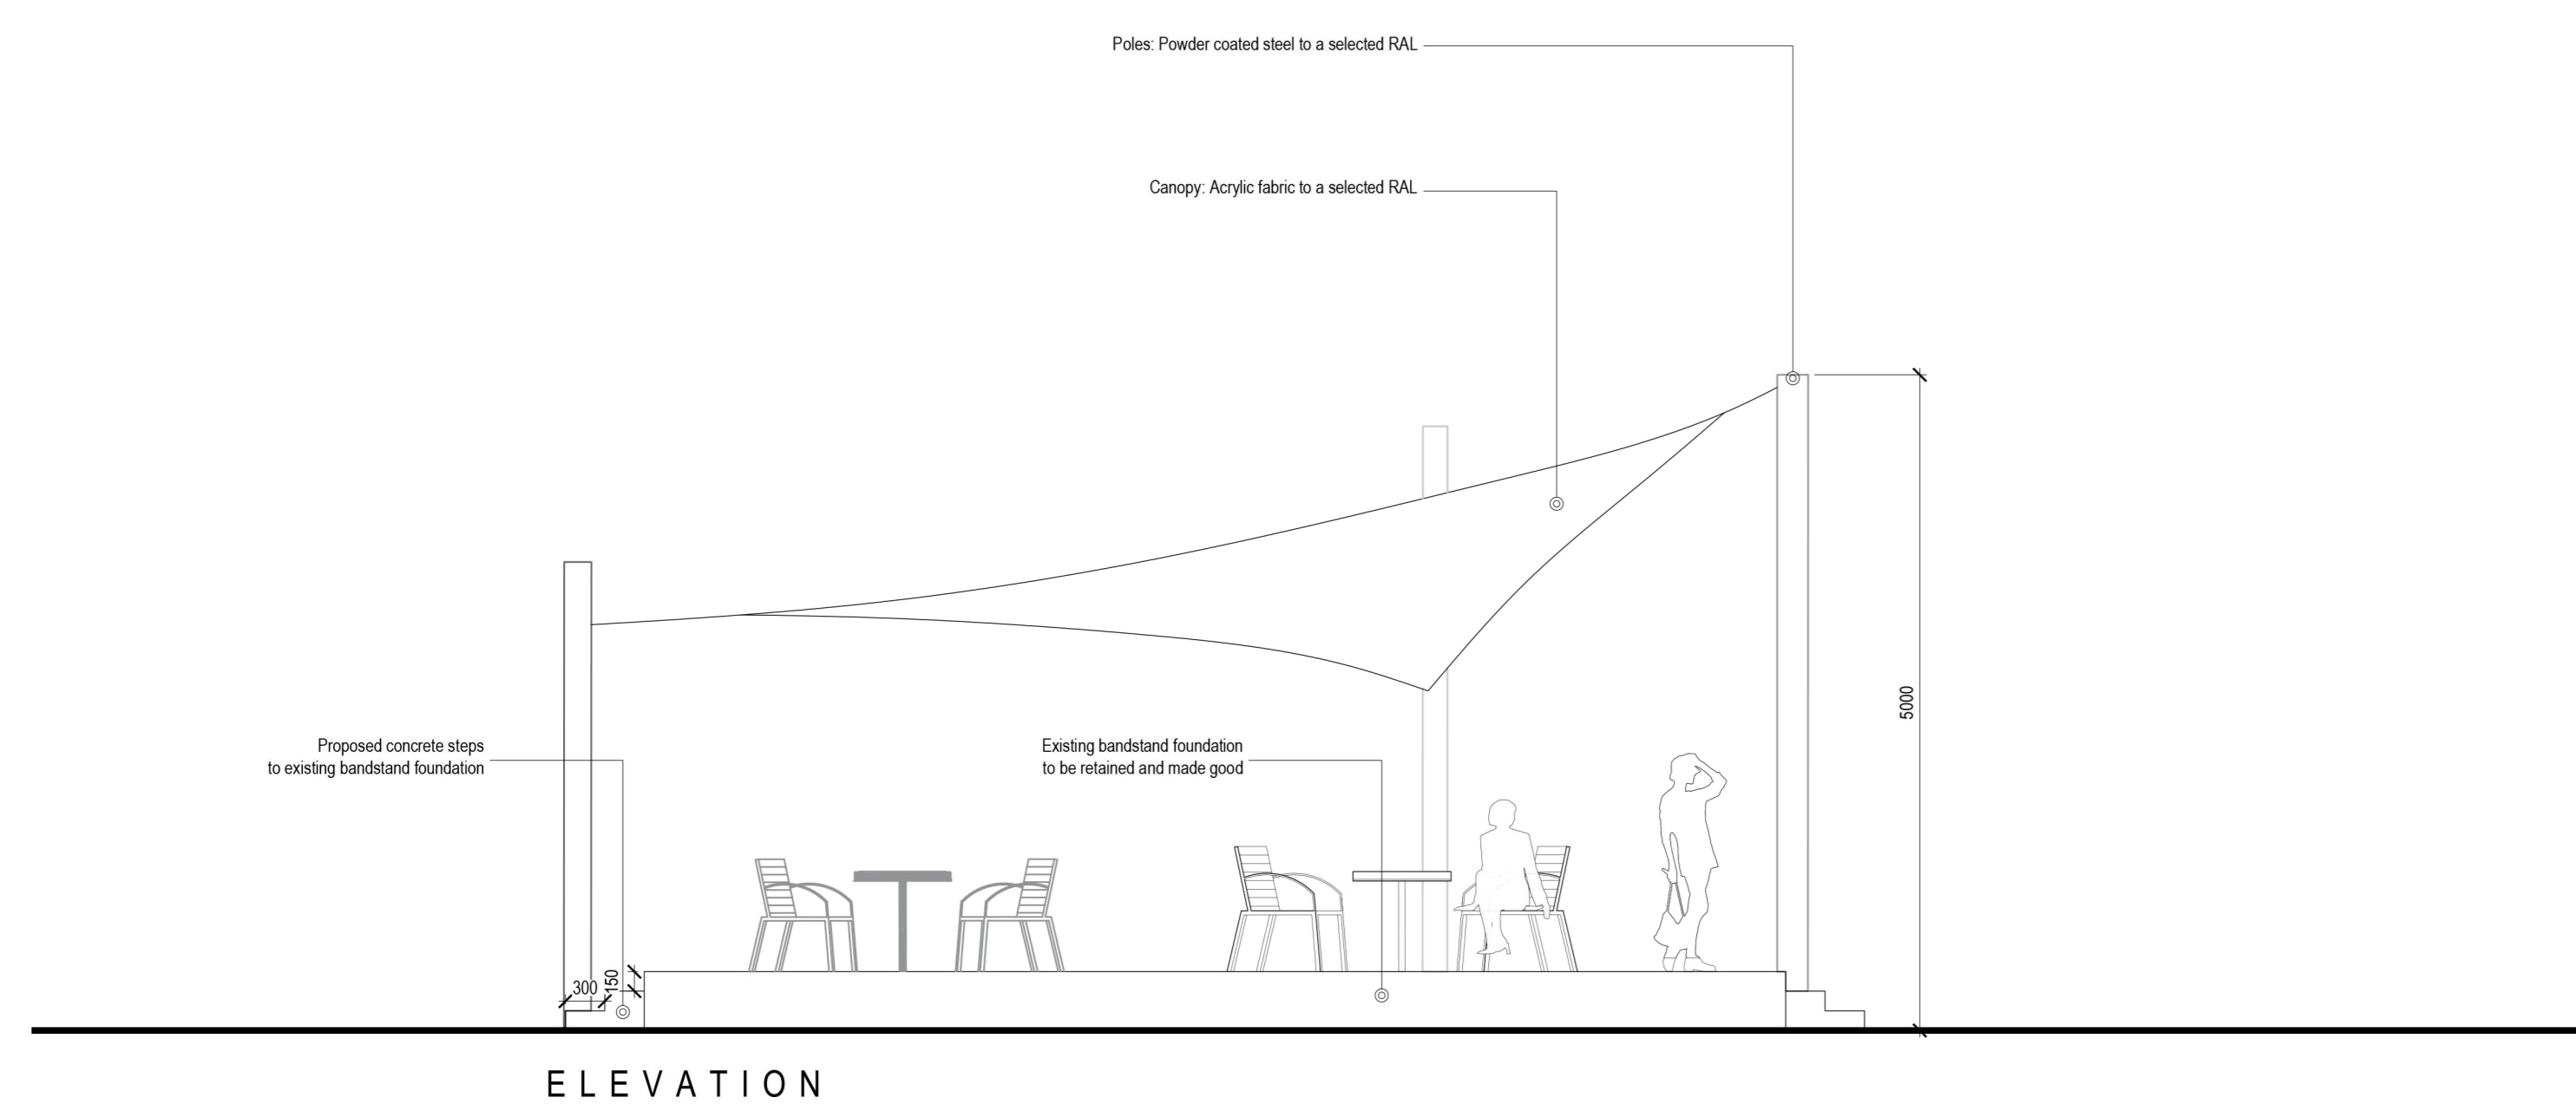

02 Bandstand & Sail Canopy Detail  
 252 Scale 1:50

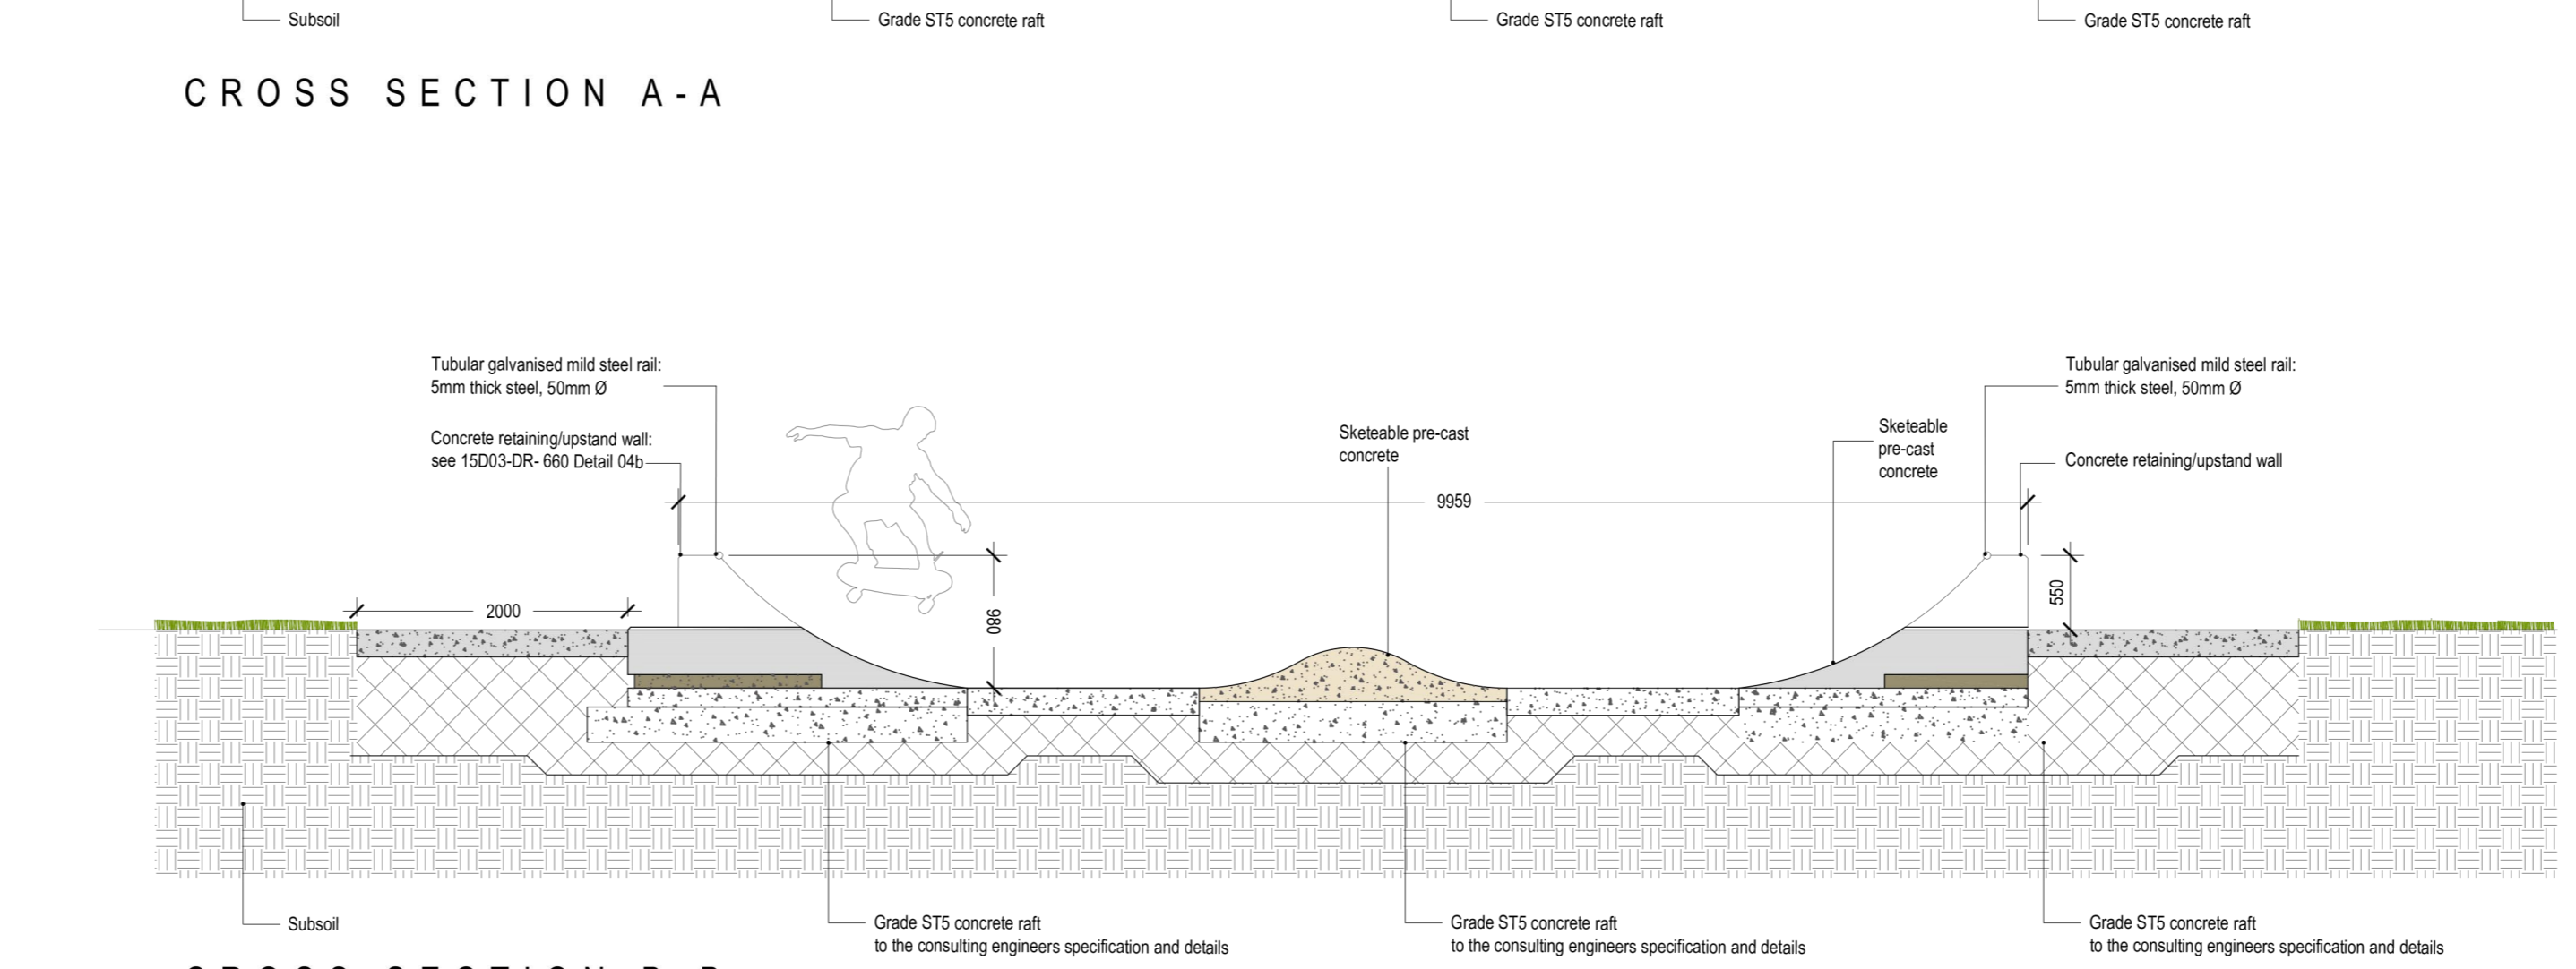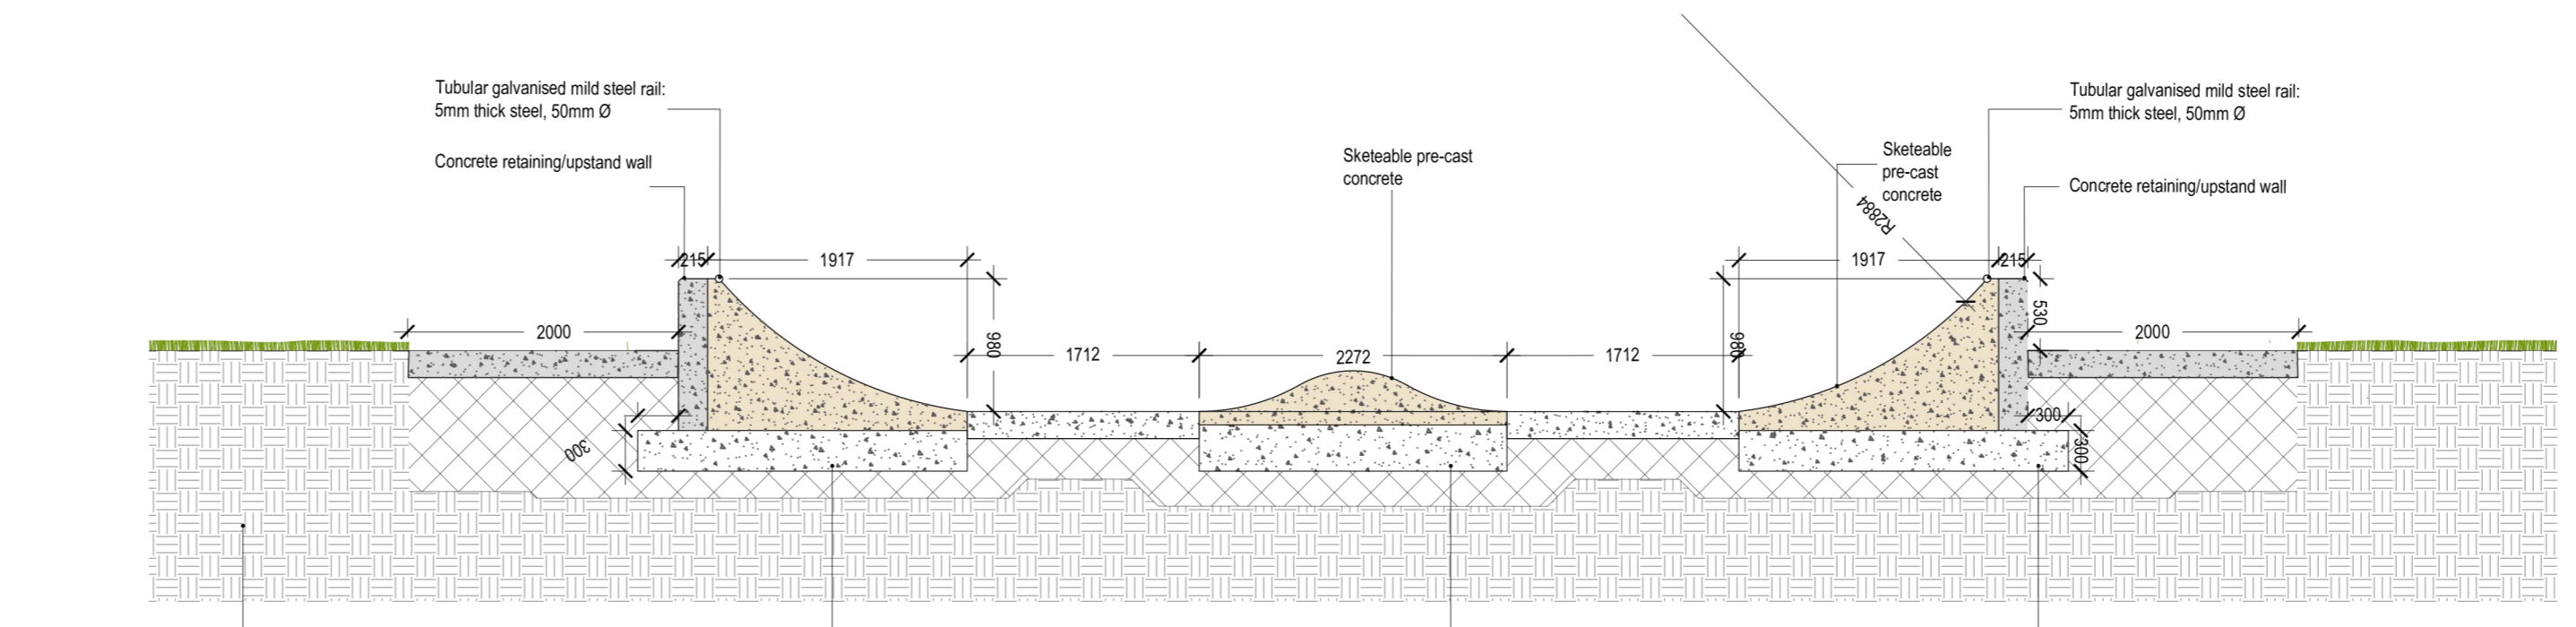

03 Skate Bowl Detail  
 252 Scale 1:50



01 - Tiered Bleacher Terrace Seating



02 - Sail Canopy



03 - Skate Bowl



03 - Skate Bowl