



PLAN

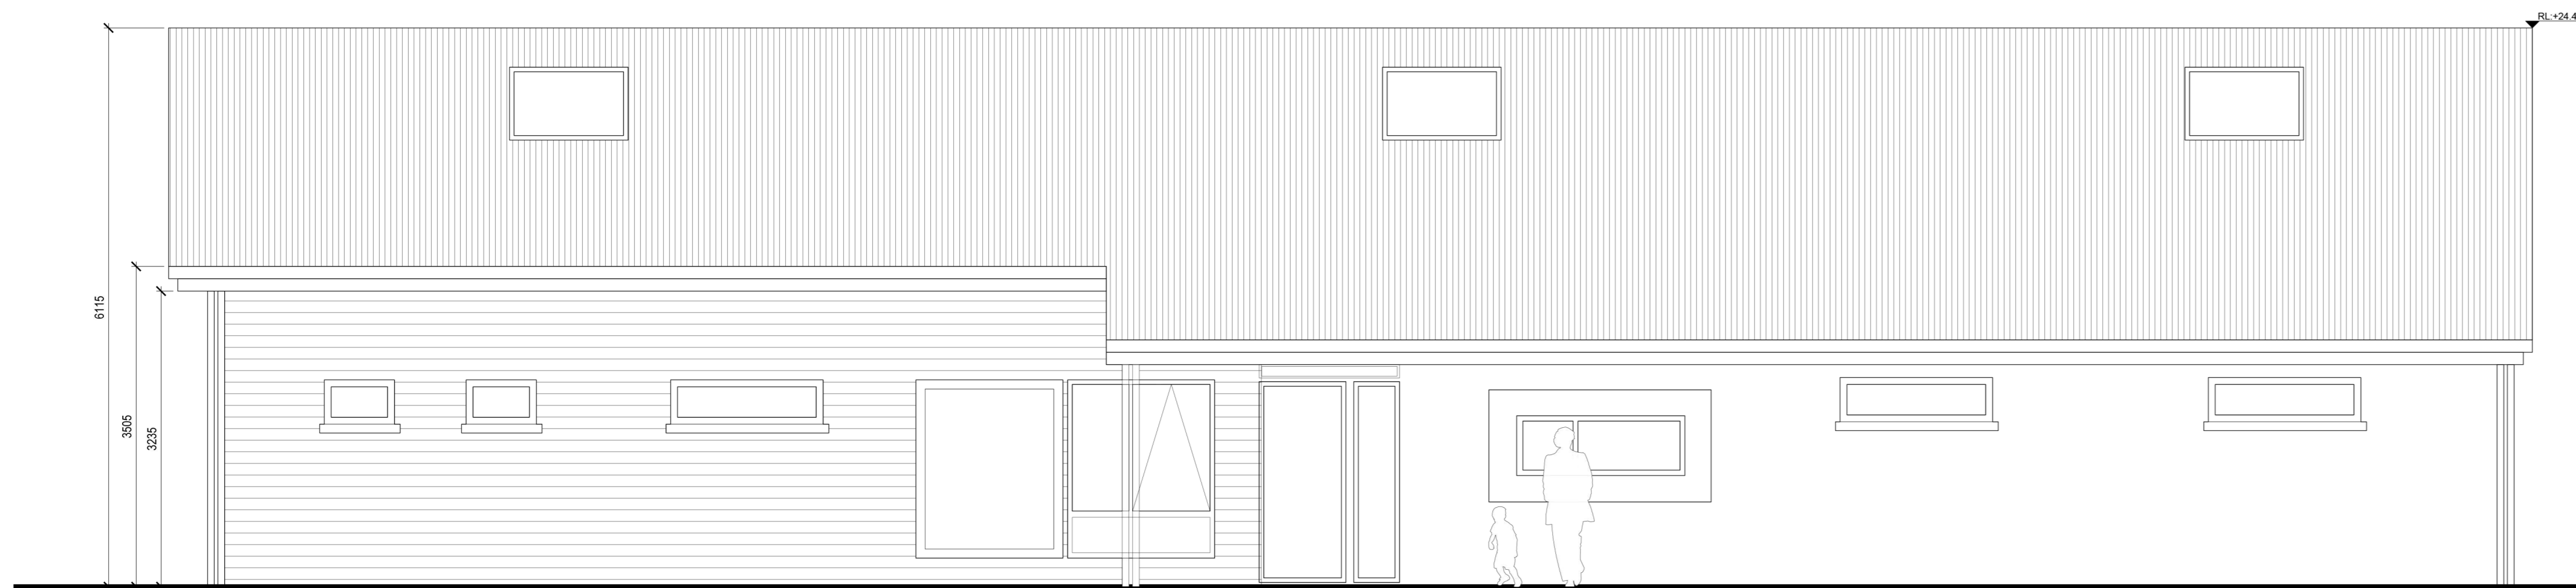


FRONT ELEVATION (FACING CAR PARK)


Finishes:
 Roof: Metal roof deck soffits and fascias to match.
 Rainwater Goods: Metal gutter and downpipes.
 Walls: Selected facing brick and mortar. Painted render finish where indicated on drawing elevations.
 Windows: Coloured double glazed frames and concrete window cills.
Notes:
 Layout indicative and subject to further detail design.

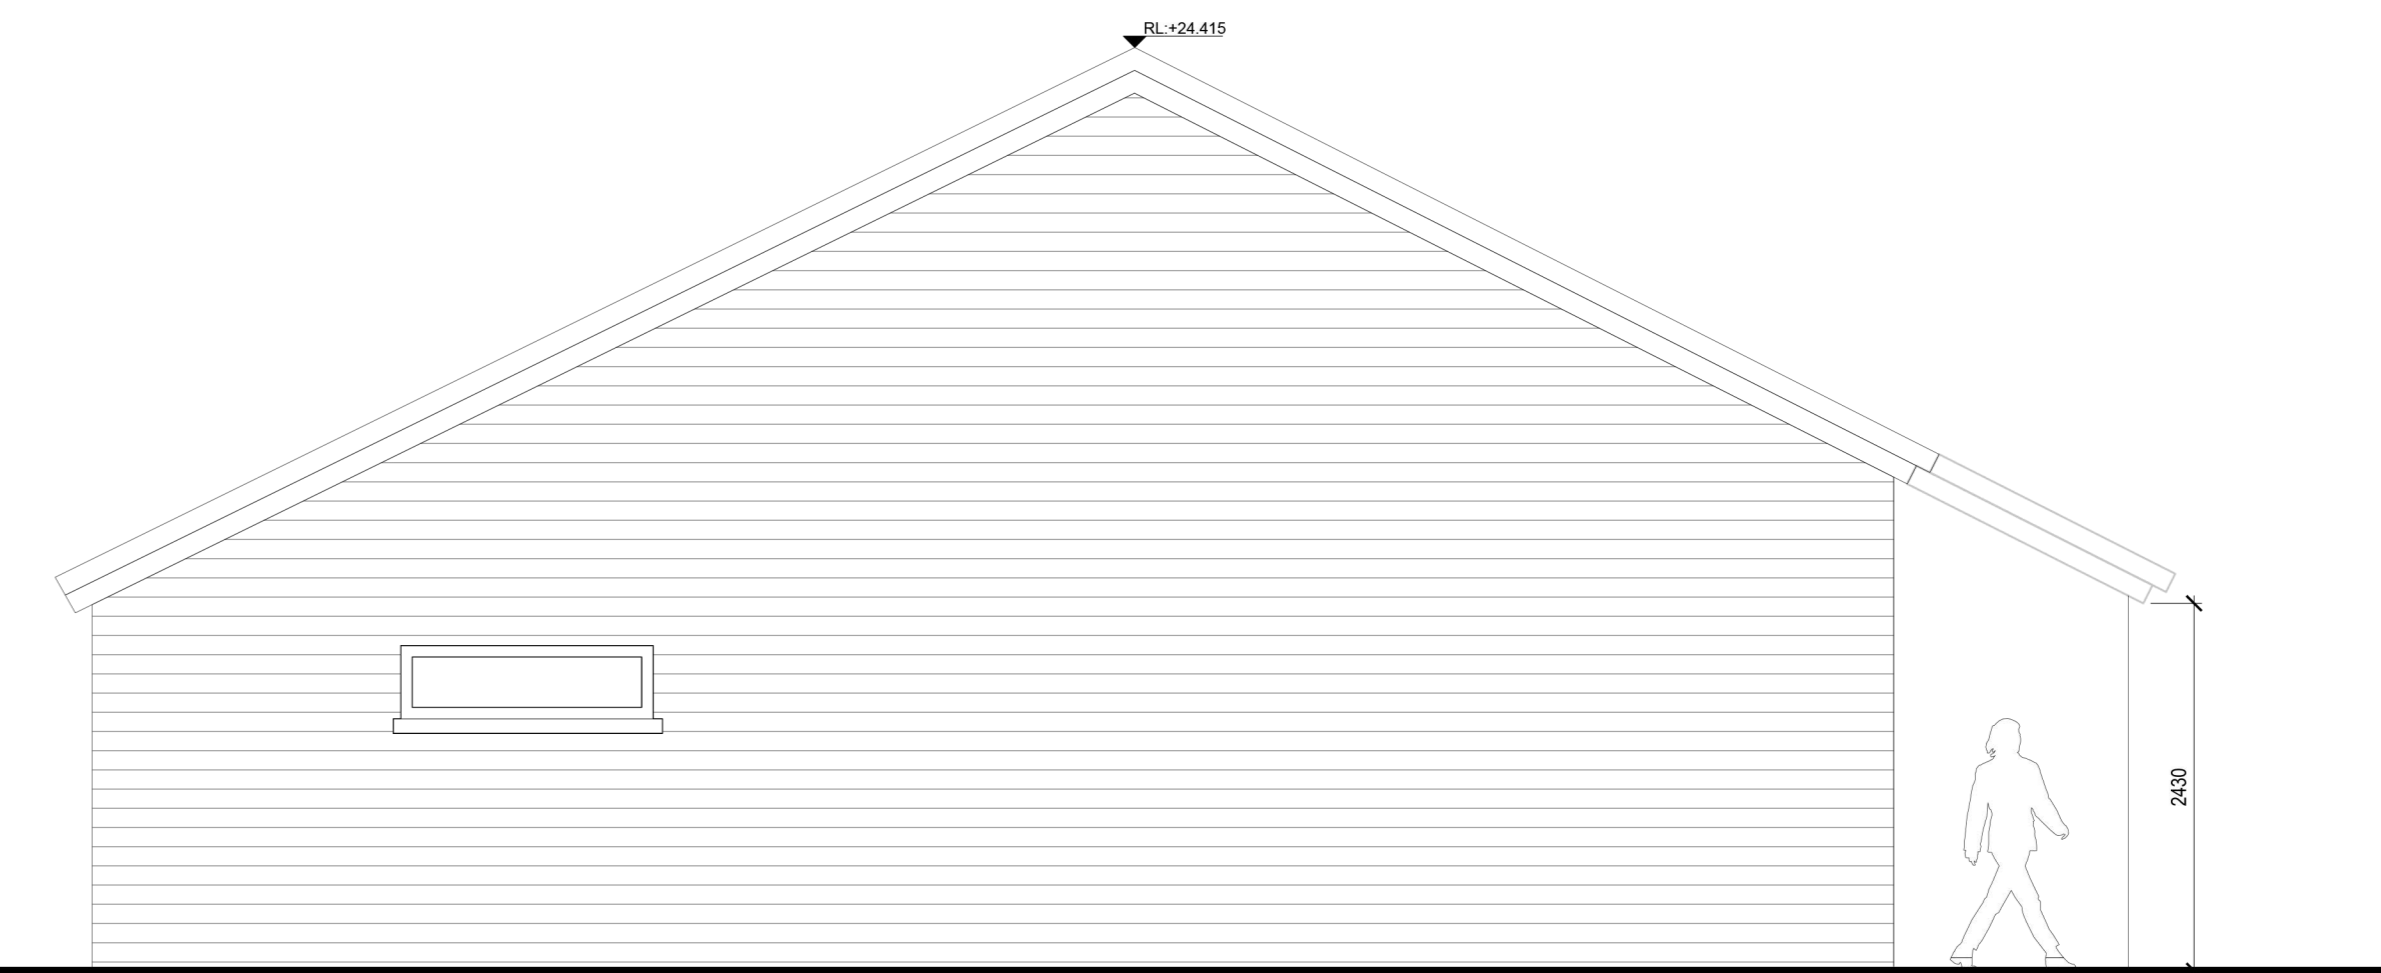

SIDE ELEVATION (FACING CAR PARK)

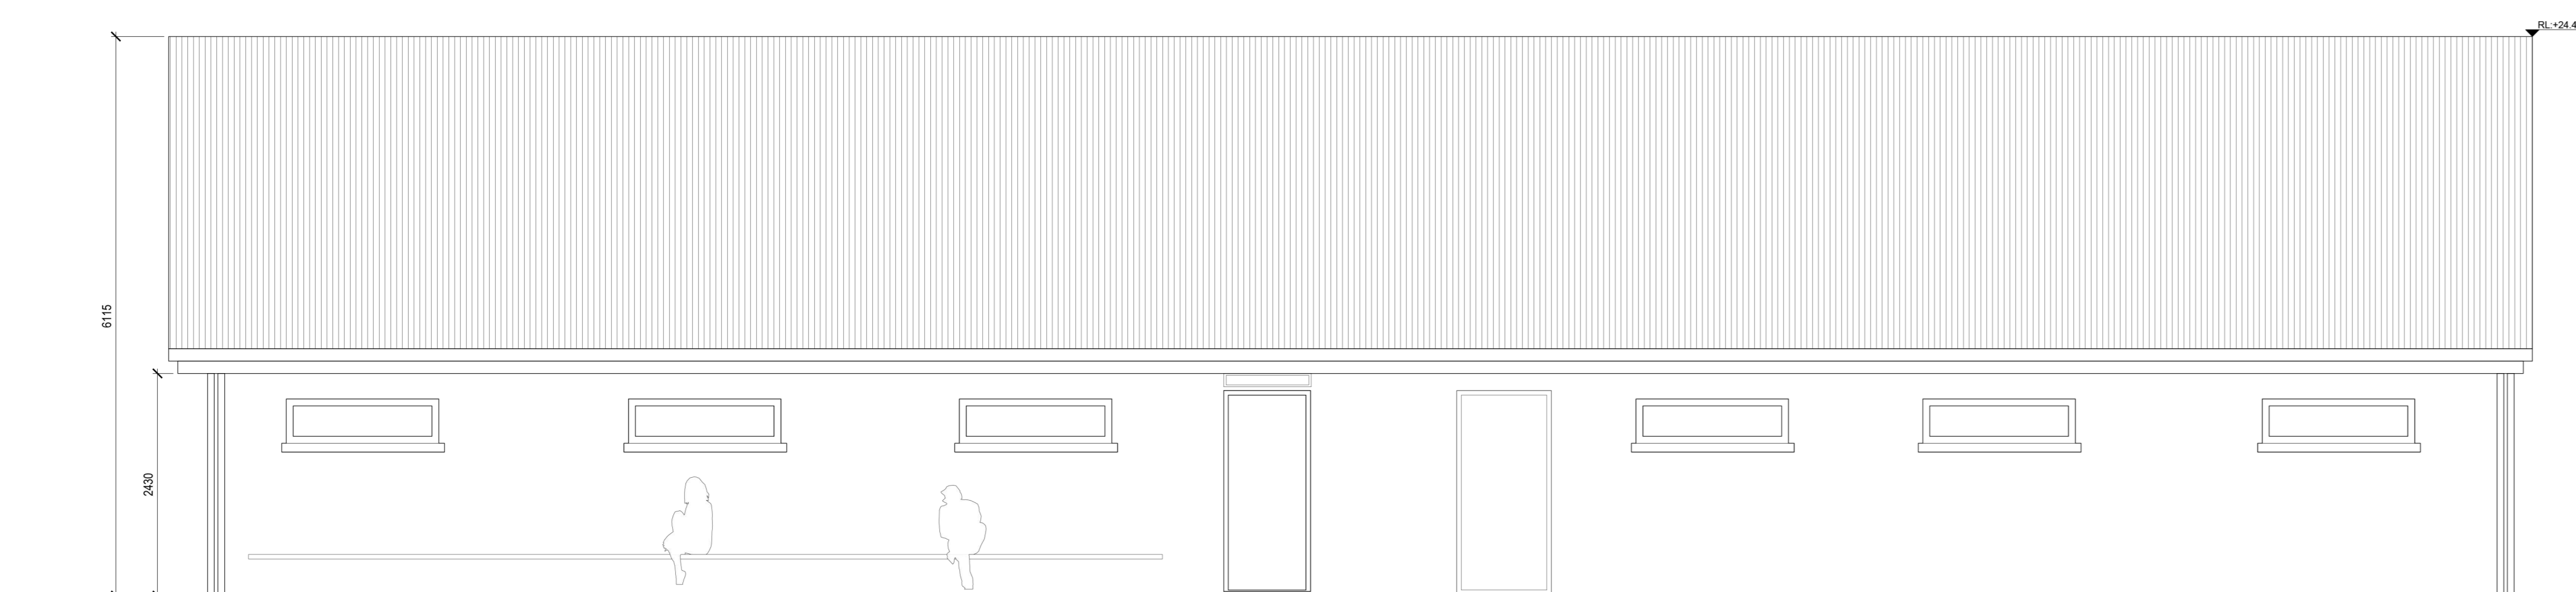

REAR ELEVATION (FACING NORTHERN BOUNDARY)

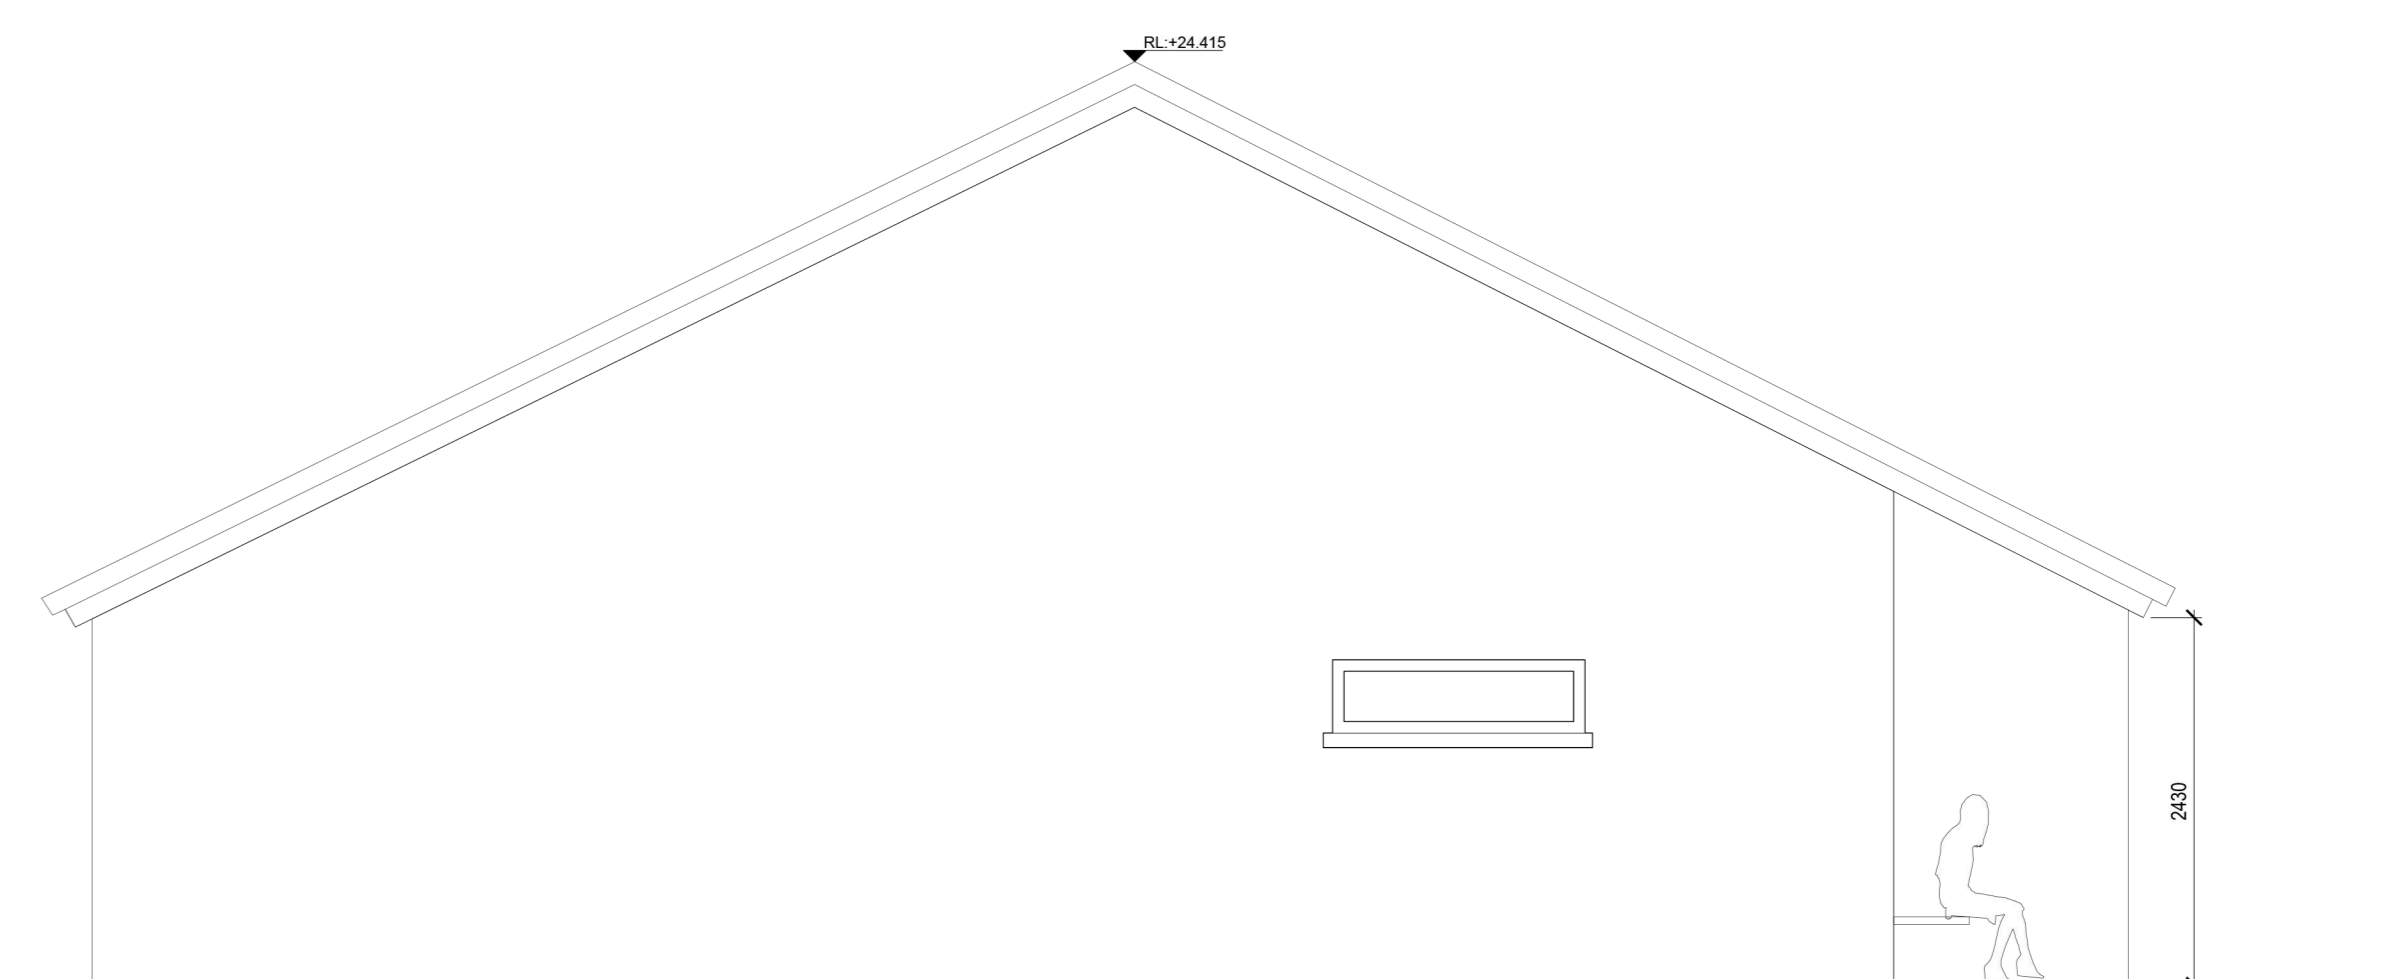

SIDE ELEVATION (FACING FOOTBALL PITCHES)