


© COPYRIGHT OF THIS DRAWING IS RESERVED BY DBFL CONSULTING ENGINEERS. NO PART SHALL BE REPRODUCED OR TRANSMITTED WITHOUT THEIR WRITTEN PERMISSION.

NO CHANGES OF WHATSOEVER NATURE ARE TO BE MADE TO ANY DETAILS SET OUT OR CONTAINED IN ANY DBFL SPECIFICATIONS OR DRAWINGS UNLESS THE EXPRESS CONSENT HAS BEEN OBTAINED IN ADVANCE, IN WRITING, FROM DBFL.

- NOTES:
- GENERAL NOTES:
1. ALL CO-ORDINATES ARE TO IRISH TRANSVERSE MERCATOR (BASED ON OS MAPPING)
 2. ALL LEVELS ARE TO ORDANCE DATUM MALIN HEAD (BASED ON LIDAR SURVEY INFORMATION)
 3. ALL DIMENSIONS IN METERS UNLESS SPECIFIED OTHERWISE
 4. DO NOT SCALE FROM DRAWING

- LEGEND:
- PROPOSED GREENWAY ROUTE
 - GREENWAY ALONG MIXED / SHARED STREET
 - PROPOSED BRIDGE
 - EXISTING ROAD CARRIAGEWAY
 - EXISTING TOWPATH MAINTAINED
 - GREEN AREA
 - ROYAL CANAL
 - PROPOSED FENCELINE ALONG DITCH
 - EXISTING TOWPATH
 - INDICATIVE POTENTIAL LAND ACQUISITION

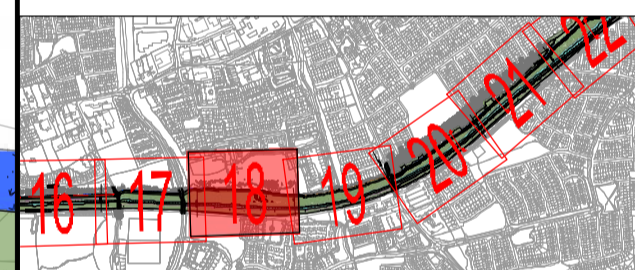

KEYPLAN:

ORDNANCE SURVEY IRELAND LICENCE
No EN 0017321
© ORDNANCE SURVEY IRELAND
GOVERNMENT OF IRELAND

PUBLIC ENGAGEMENT

DESIGNED DATE	CHK	PREPARED	JP
MAY 2021		CHECKED	TJ

DBFL

DUBLIN OFFICE: Ormond House
Upper Ormond Quay, Dublin 7, D07 W7D4
PHONE: +353 1 400 4000
FAX: +353 1 400 4050

WATERFORD OFFICE: 5, Le Thea Rd., No. 100 Gals
Canada Street, Waterford, X91W28
PHONE: +353 51 303 500
FAX: +353 51 844 813

COORK OFFICE: 14 South Mall
Co. Cork, T12 1216
PHONE: +353 (0) 21 224538

DBFL Consulting Engineers email: info@dbfl.ie site: www.dbfl.ie

PROJECT
ROYAL CANAL URBAN GREENWAY

DRG. TITLE
PREFERRED ROUTE SHEET 18 OF 25



SCALE: 1:500 @A1 FILE REF: 170239-2100

DRG. NO. 170239-2118 C

