



VIEW OF EXISTING STREET ELEVATION

General Notes:
 1. USE FIGURED DIMENSIONS ONLY - DO NOT SCALE.
 2. ANY DISCREPANCIES TO BE BROUGHT TO ARCHITECTS ATTENTION.



PROPOSED WEST / STREET ELEVATION
 SCALE 1:100


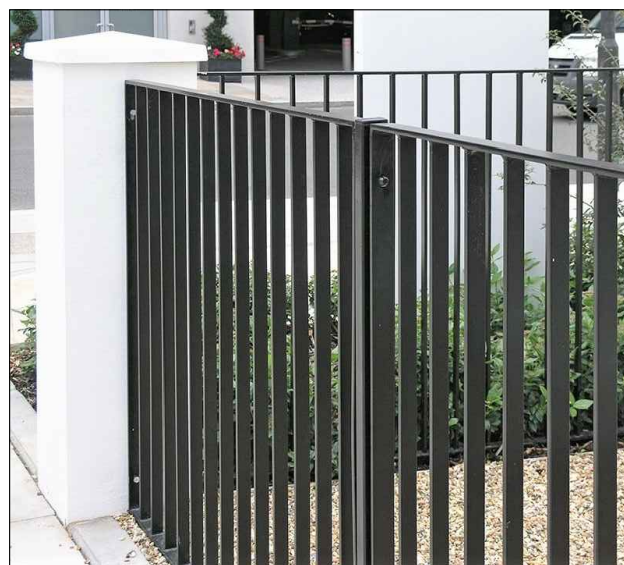


IMAGE OF PROPOSED NEW M.S. RAILINGS / ENTRANCE GATES

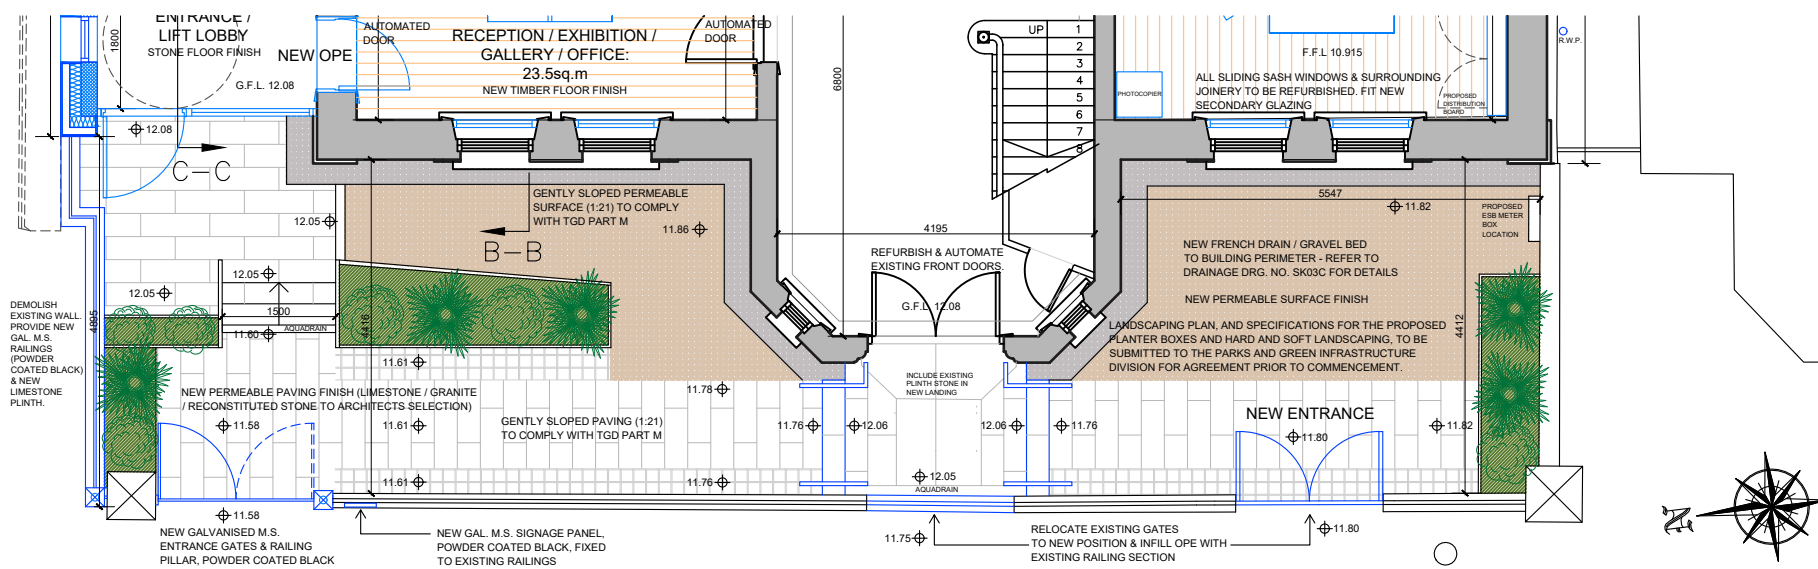

No.	DATE	REVISION

SCALE:-	1:100
DATE:-	17.06.2021
DRAWN:-	M.O.S

PROJECT TITLE:	CARNEGIE FREE LIBRARY, SWORDS
DRAWING TITLE:	PROPOSED STREET ELEVATION
SENIOR ARCHITECT:	P. BOYLE
PROJECT ARCHITECT:	M. O' SHEA

DRAWING NO:	REV.
18-281-PP-804	