


# Planning Pack Map

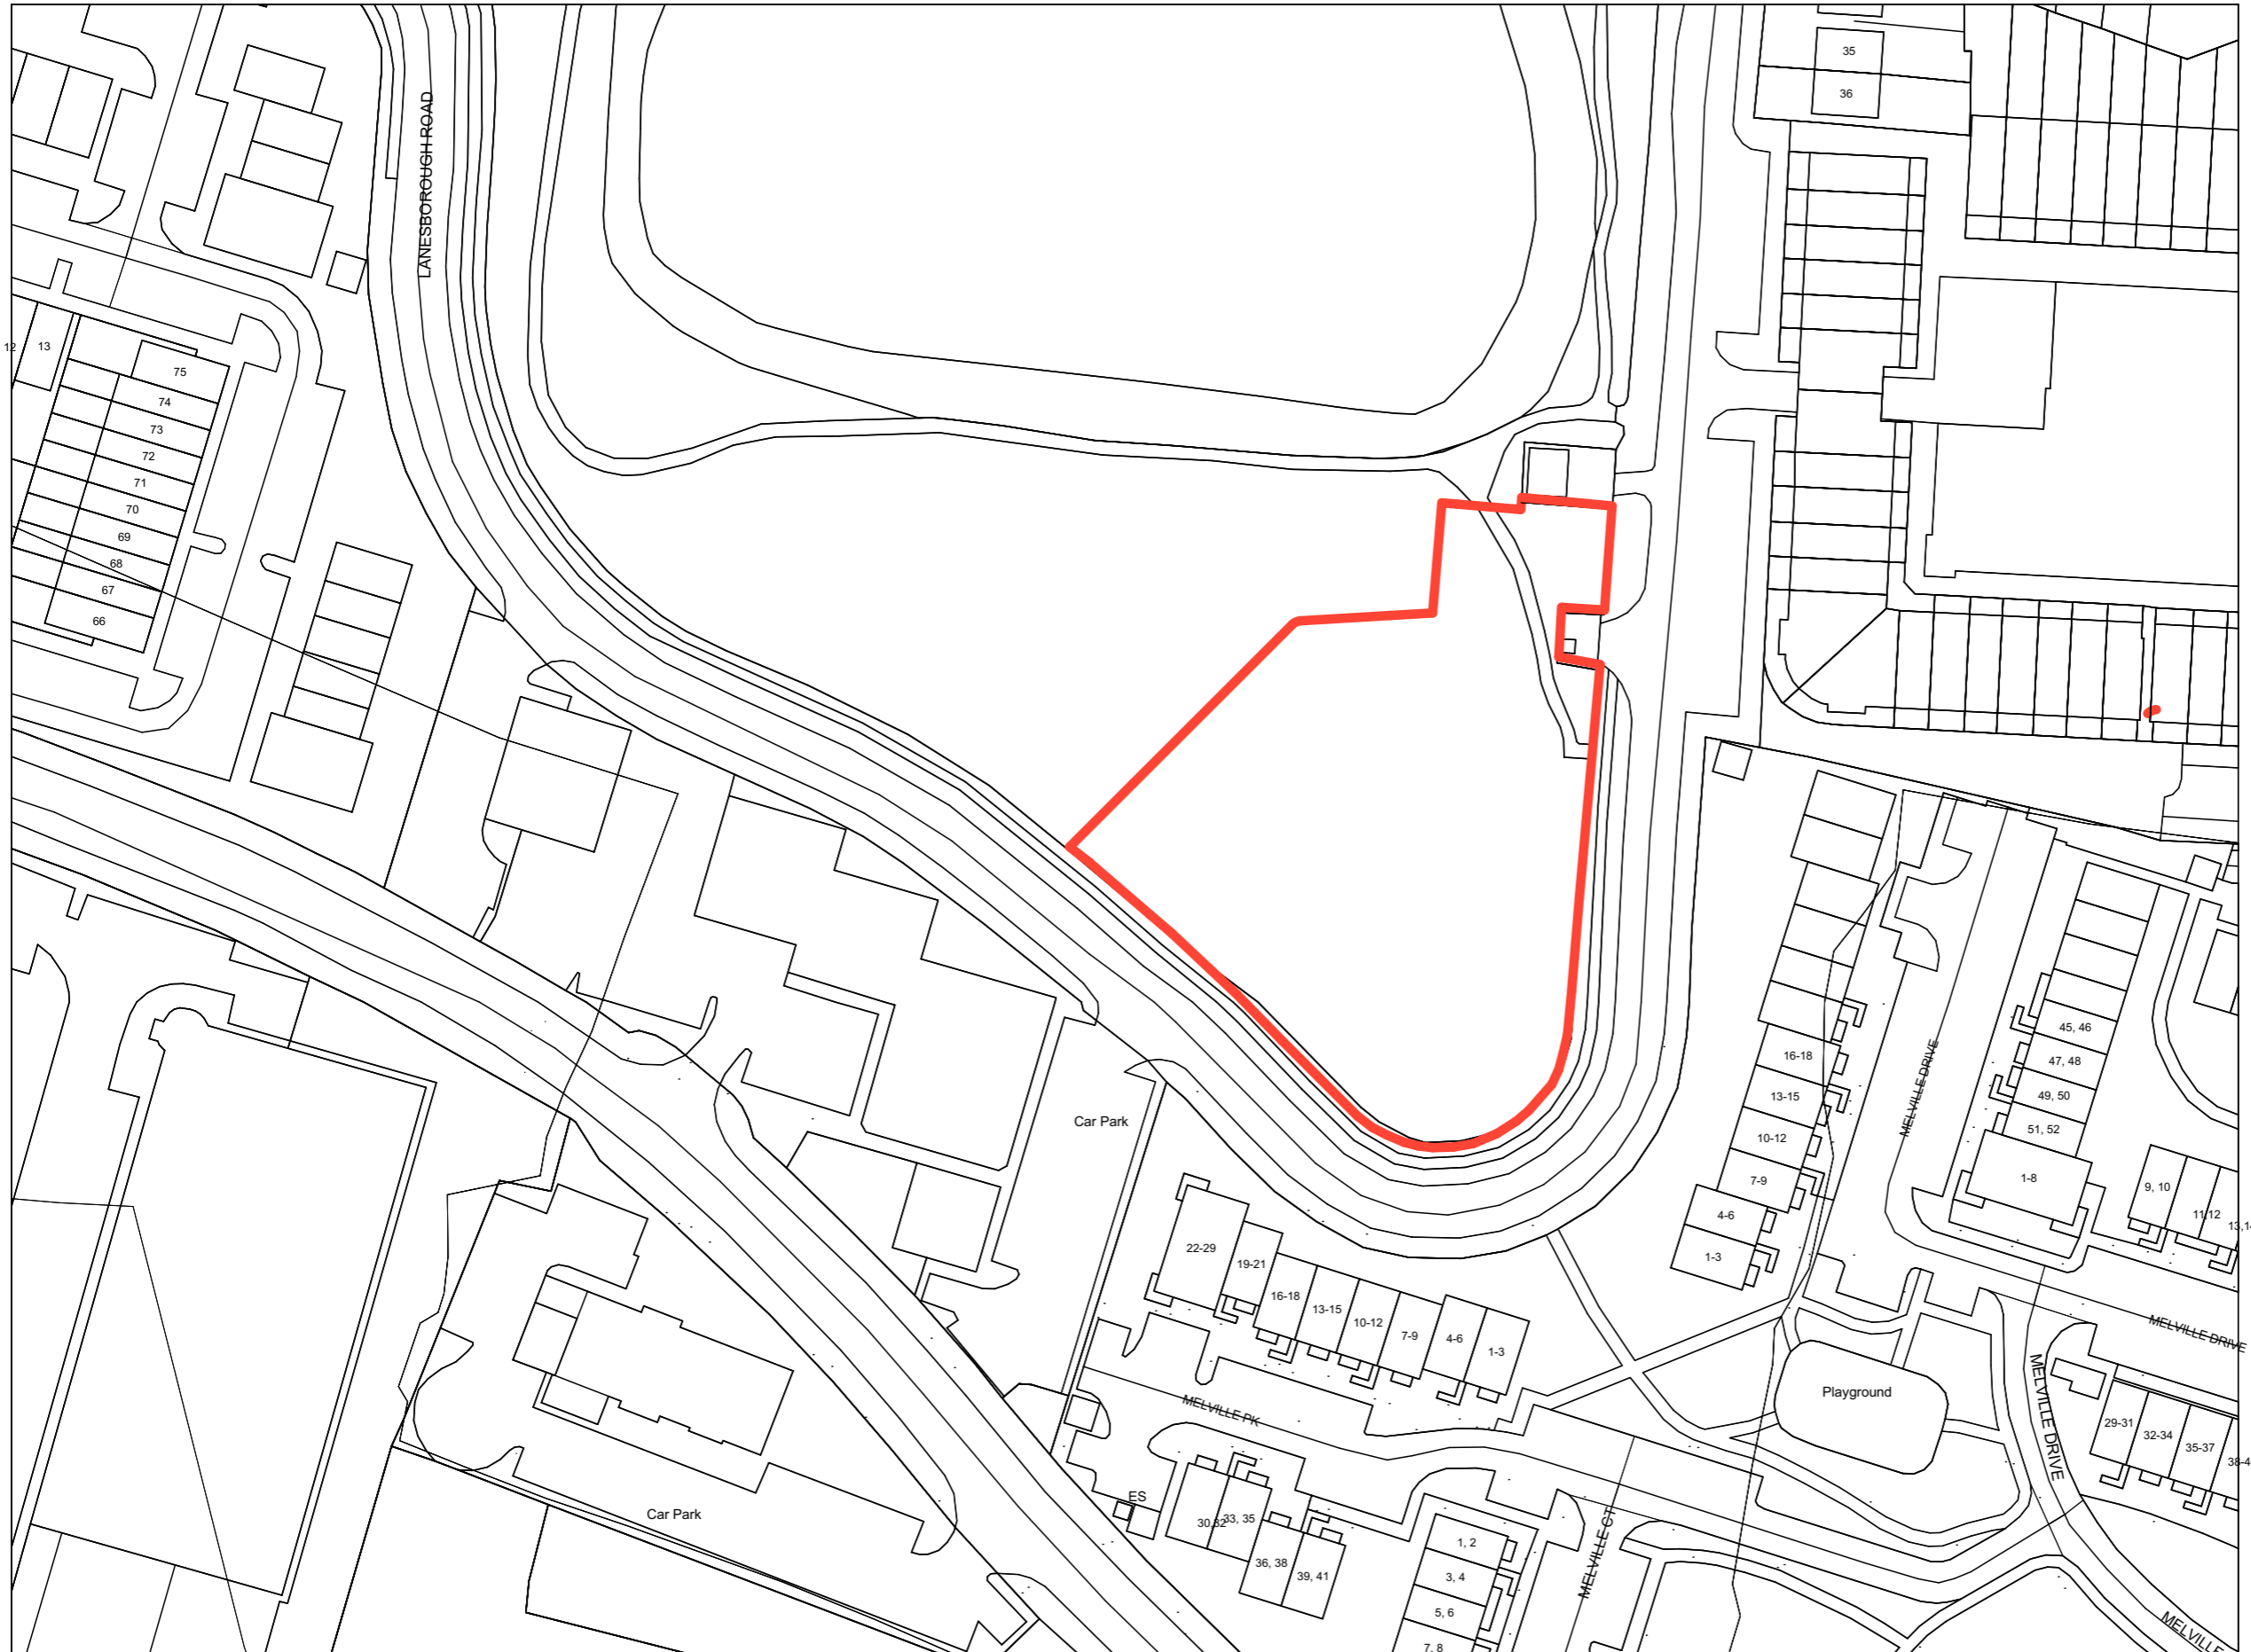

**GENERAL NOTES**

±0.00 = FINISHED GROUND FLOOR LEVEL

FOR PLANNING PURPOSES ONLY.  
COPYRIGHT RESERVED.  
DO NOT SCALE FROM DRAWINGS.  
USE FIGURED DIMENSIONS ONLY

**Description:**  
Digital Cartographic Model (DCM)

**Publisher / Source:**  
Ordnance Survey Ireland (OSi)

**Centre Point Coordinates:**  
X,Y= 713294.6509,740450.6998

**Map Series | Map Sheets**  
1:1,000 | 3131-07  
1:2,500 | 3131-A

**License / Copyright:**  
Ordnance Survey Ireland 'Terms of Use' apply.  
Please visit 'www.osi.ie/about/terms-conditions'.

© Ordnance Survey Ireland, 2021

Compiled and published by Ordnance Survey Ireland, Phoenix Park, Dublin 8, Ireland.

Unauthorised reproduction infringes Ordnance Survey Ireland and Government of Ireland copyright.

All rights reserved. No part of this publication may be copied, reproduced or transmitted in any form or by any means without the prior written permission of the copyright owners.

The representation on this map of a road, track or footpath is not evidence of the existence of a right of way.

Ordnance Survey maps never show legal property boundaries, nor do they show ownership of physical features.

P 02	PLANNING	27/10/2021	KM	EW	MH
No.	Revision	Date	By	Chkd	App'd

PROJECT STAGE **PLANNING**

**Henchion + Reuter Architects**  
Dublin + Berlin

The Barracks, 76 Irishtown Road, Dublin 4, Ireland  
t. +353 (0)1 6674740  
e. info@henchion-reuter.com  
w. www.henchion-reuter.com

CLIENT  
**FINGAL COUNTY COUNCIL**

PROJECT  
**MEAKSTOWN COMMUNITY CENTRE**

DRAWING TITLE  
**SITE LOCATION MAP**

DRAWING NO.  
MCC-HRA-ZZ-00-DR-A-001 P 02

SCALE **1:1000** DATE **27/10/2021**

DRAWN	CHECKED	APPROVED	DRAWING DIMENSIONS
KM	EW	MH	297 x 420mm

