




- NOTES:**
1. THIS DRAWING IS TO BE READ IN CONJUNCTION WITH ALL RELEVANT ENGINEER'S AND ARCHITECT'S DRAWINGS, SPECIFICATIONS AND DESIGNER'S RISK ASSESSMENTS.
 2. ALL LEVELS ARE IN METRES TO ORDNANCE DATUM, MALIN HEAD.
 3. THE TOPOGRAPHICAL INFORMATION IS REPLICATED FROM INFORMATION RECEIVED FROM OTHERS AND IS ISSUED AS BACKGROUND INFORMATION ONLY.
- LEGEND:**
- SITE BOUNDARY
 - ▨ EXISTING BUILDING
 - ▩ PROPOSED BUILDING
 - ▬ PROPOSED LANDSCAPING
 - ▭ PROPOSED ROAD
 - ▮ PROPOSED FOOTPATH
 - ▧ PROPOSED PERMEABLE PAVING



| No. | Revision | Date | By | CHK'd | App'd |
|-----|----------------------------|----------|----|-------|-------|
| PO2 | ISSUED FOR PART 8 PLANNING | 24/09/21 | RE | EZ | AWT |
| PO1 | ISSUED FOR PART 8 PLANNING | 21/09/21 | RE | EZ | AWT |

PART 8 PLANNING

Consulting Engineers
Civil - Structural - Environmental

Arena House, Arena Road,
Sandyford, Dublin 18.
Tel: +353 1 2946900
e-mail: info@rod.ie
www.rod.ie

Client: **FINGAL COUNTY COUNCIL**

Project Title: **MEAKSTOWN COMMUNITY CENTRE**

Drawing Title: **PROPOSED SITE LAYOUT**

Drawing Number: **MCC-ROD-00-XX-DR-C-0002** Rev: **PO2**

Date: 1:250@A1 AUG21
Drawn: LW Checked: EZ Approved: AWT
21.115.100 S2 - FOR INFORMATION