



Existing Site Section C-C
Scale 1:500 @ A1

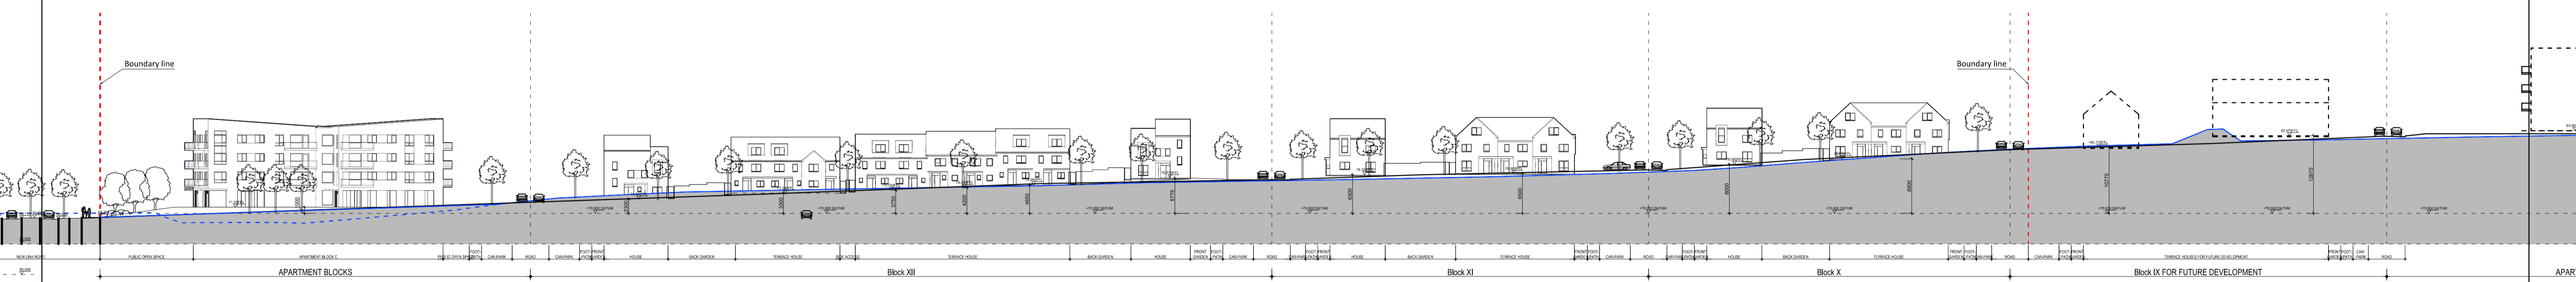


Proposed Site Section C-C
Scale 1:500 @ A1

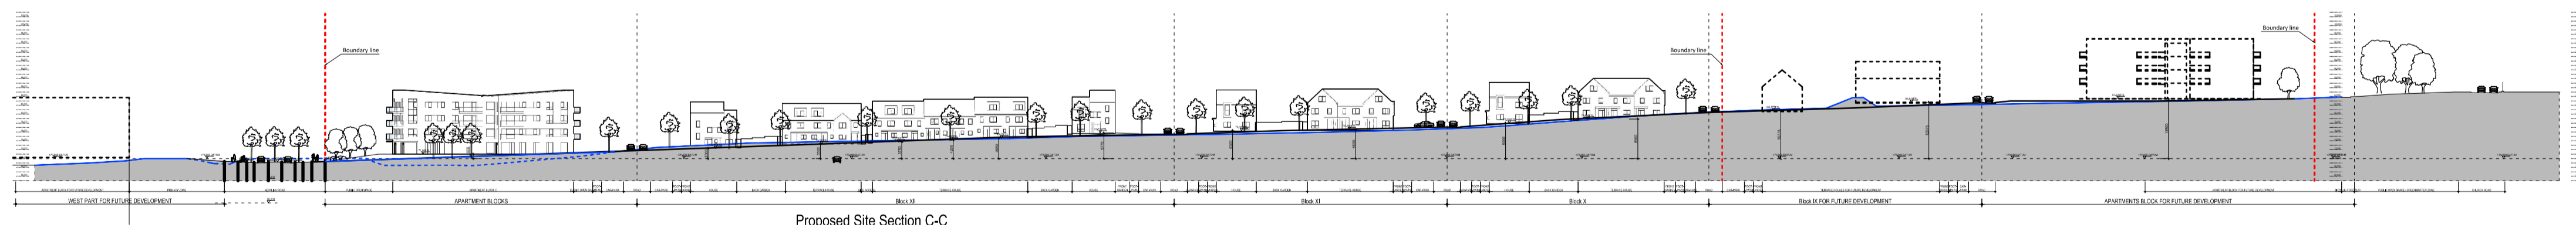


Proposed Site Section C-C

Proposed Site Section C-C
Scale 1:1000 @ A1

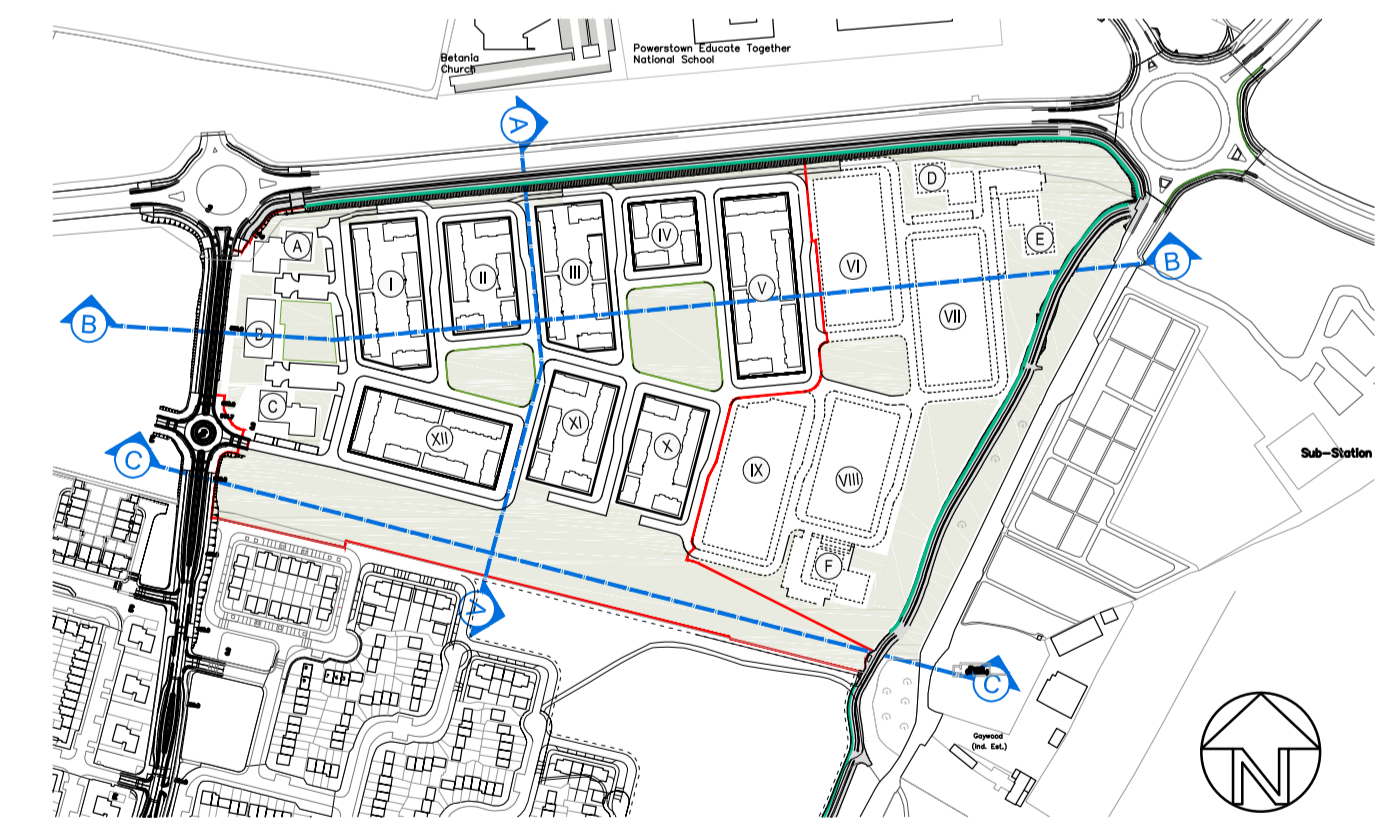

KEY PLAN
Scale 1:5000 @ A1

REVISIONS AFTER LAST PLOT:	

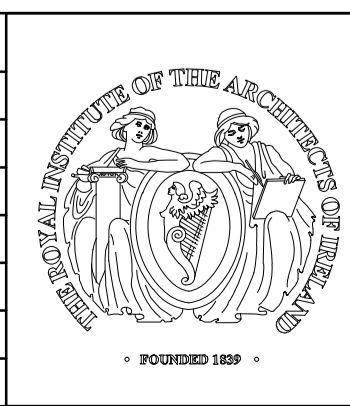

PROJECT: Part XI Church Fields Housing and Eastern Linear Park Development	DATE: Sept: 21	SCALE: 1:500 @ A1
	DRAWN: RN	JOB NO. 20009
DRAWING: Site Section C-C	K:DR20009/SK	DWG. NO. P-061
	Stage: PLANNING	Revision:
walsh associates ARCHITECTS & PROJECT MANAGERS <small>Copyright © 2003 Walsh Associates All Rights Reserved.</small>		Merchants House, 27-30 Merchants Quay, Dublin 8. Tel: (01) 633 4261. Fax (01) 633 4265 Email: info@walshassociates.ie