

Draft Fingal County Development Plan 2023 - 2029

Senior Executive Officer,
Planning and Strategic Infrastructure Department,
Fingal County Council,
County Hall,
Main Street,
Swords,
Co Dublin.
K67 X8Y2


FINGAL COUNTY COUNCIL
Planning Department

11 MAY 2022

RECEIVED

SUBMISSION: Local Objective -To provide for one infill house only,sensitively
designed and located .
MAP: Attached , Land - red outline at Grace Dieu, Co. Dublin.

Stephen Landy,

 

Surveyed 1963
Revised 2011
Levelled 1960

Rural PLACE Map



U/M CENTRE #1 COORDS
717627 752876


DESCRIPTION

MAP SHEETS

1:2500
2780-C 2857-A

OS
Authorised
Internet Map

29-06-12 F12 A/0208
F12 A/0208
F12 A/0208

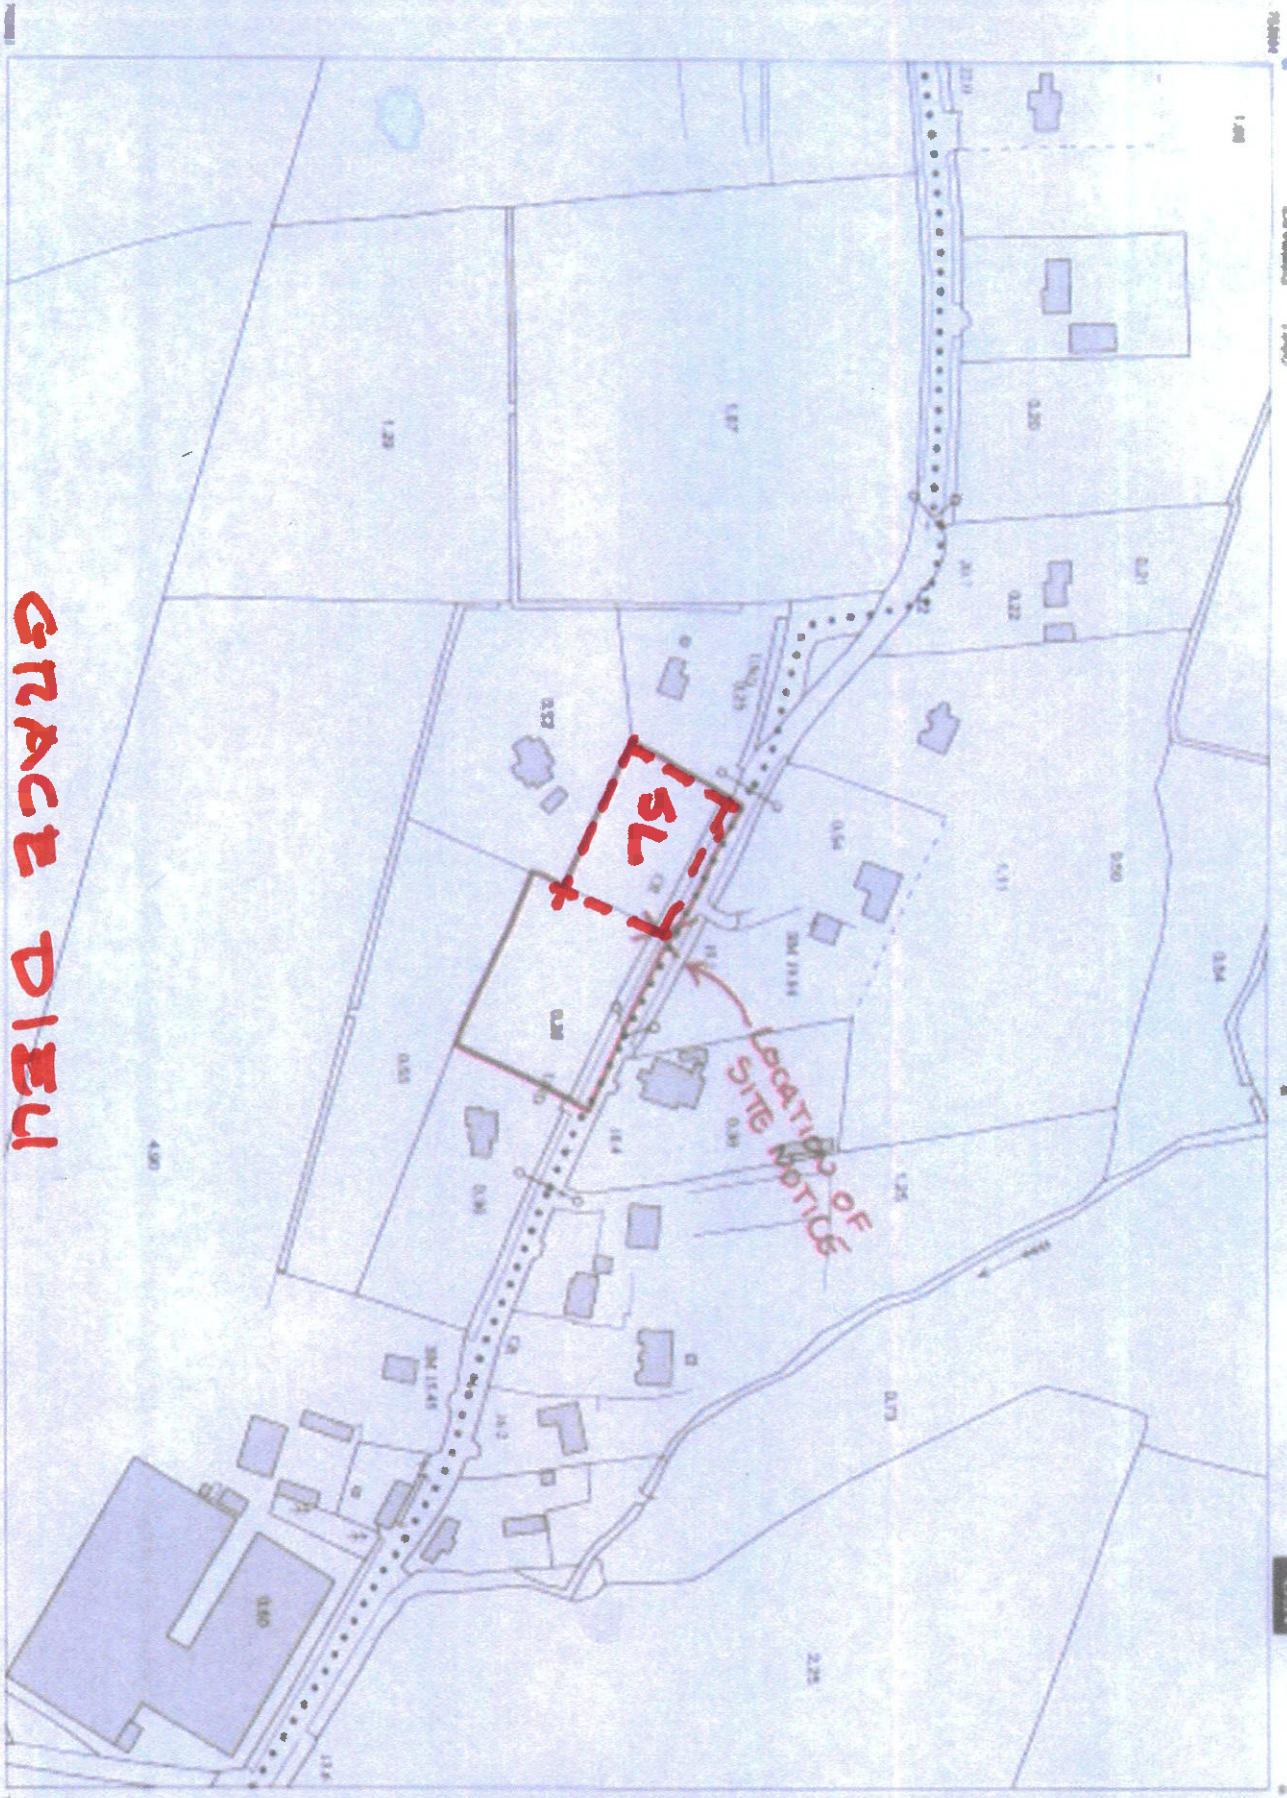

GRACE DIEU

Scale - 1:2,500
Scale - 1:2,500
0 50 100 150 200 250 Meters
0 100 200 300 400 500 Feet

Plot Ref. No. 19620366_2_1
Plot Date 02-MAY-2012



OS
Authorised
Internet Map
29-06-12 F12 A/0208
F12 A/0208
F12 A/0208

OVER THE HILL

