


# Proposed Traffic Calming - Castlecurragh Distributor Road Mulhuddart, Dublin 15

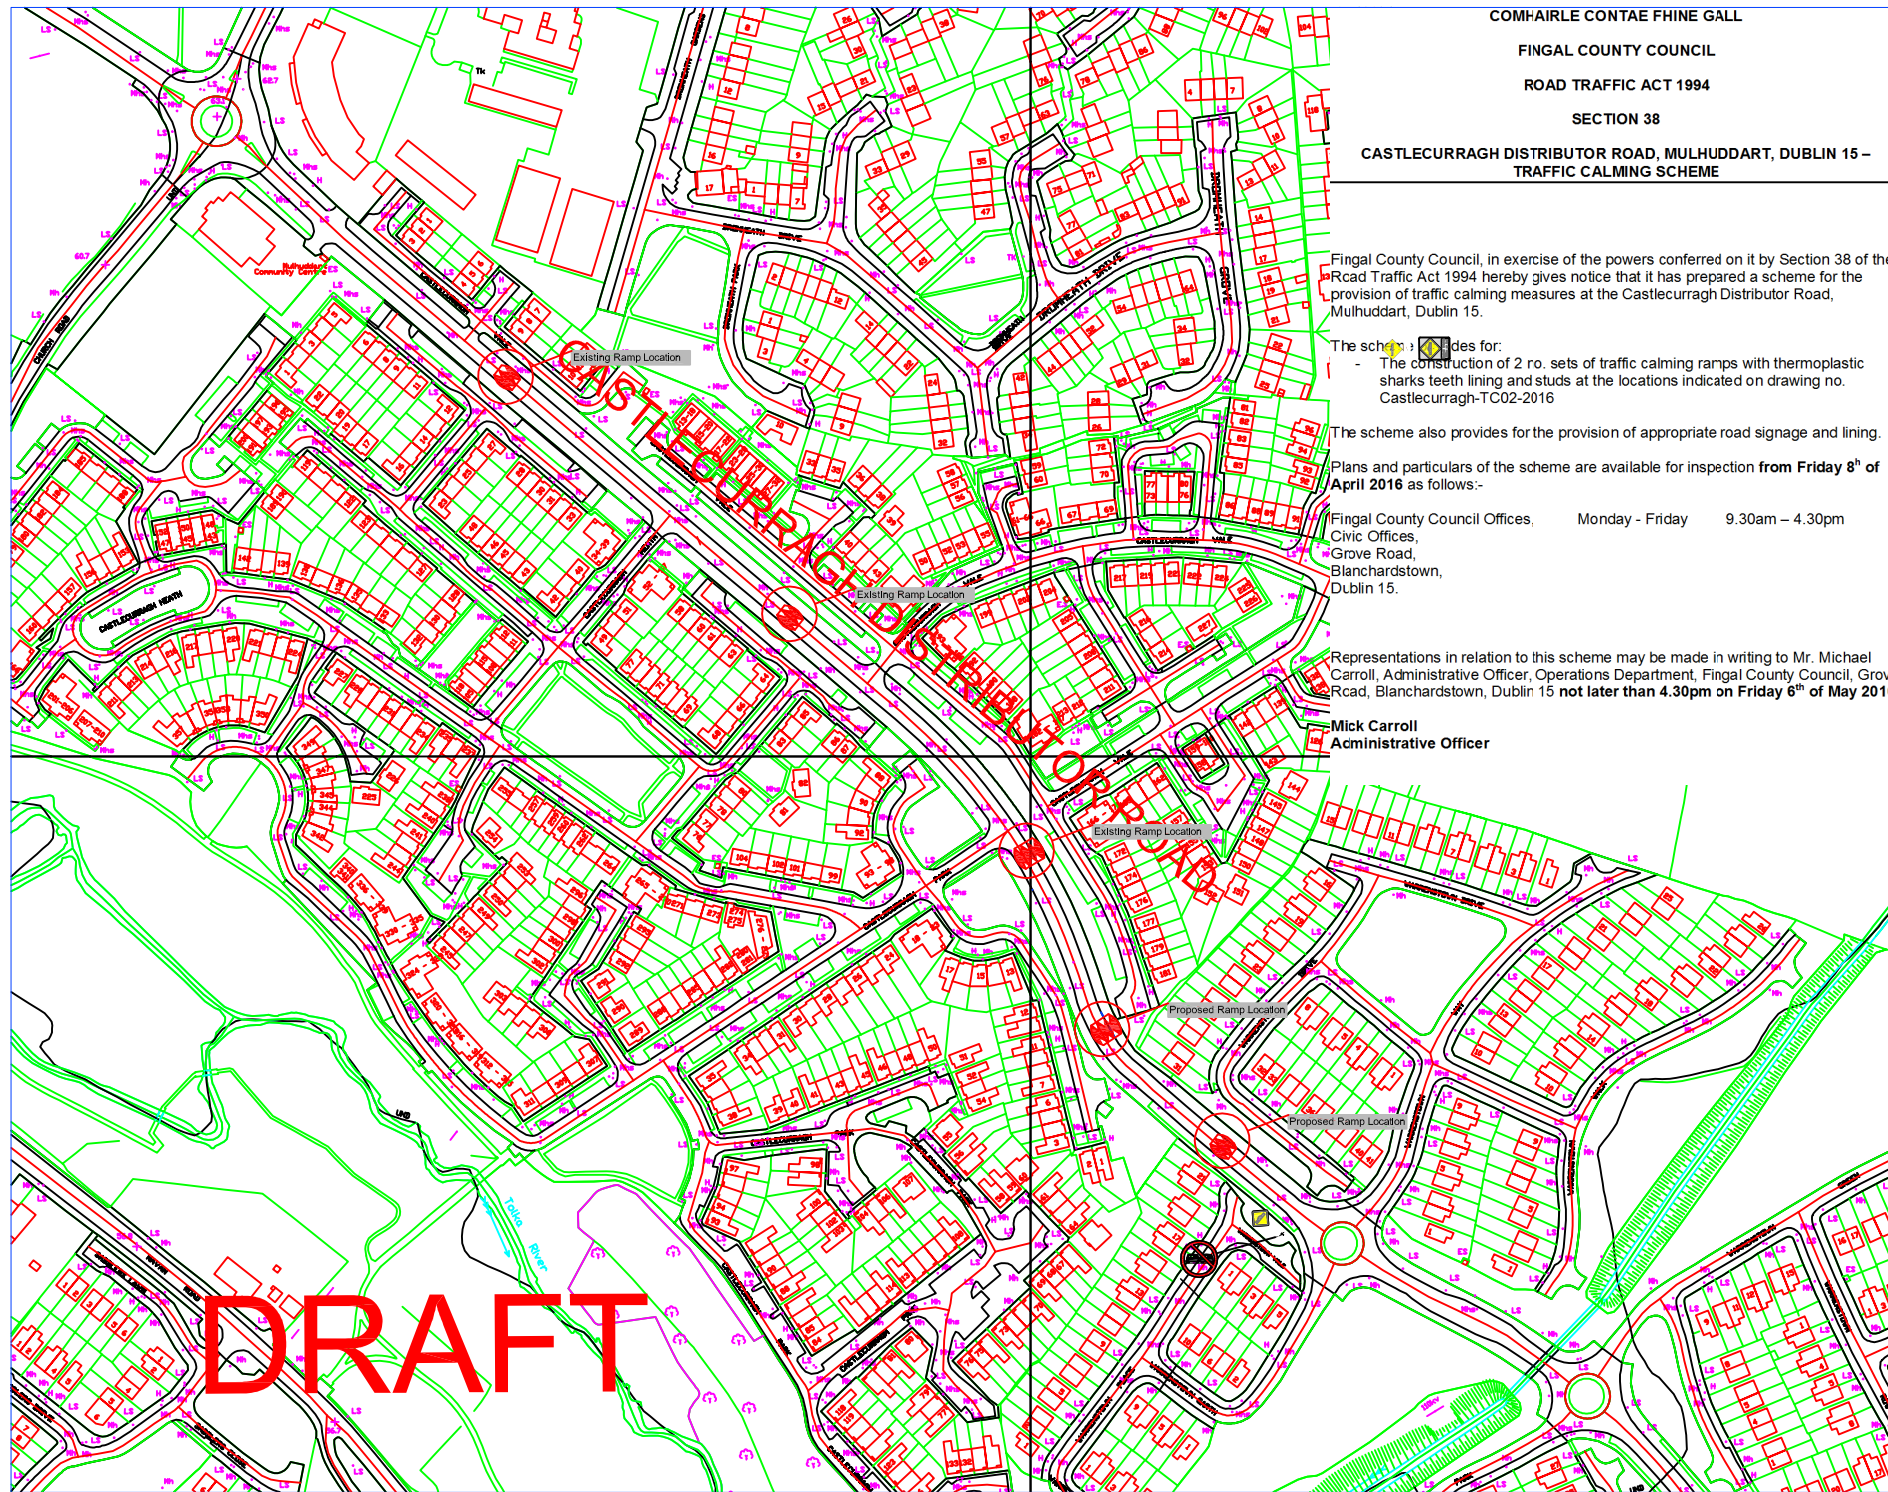

COMHAIRLE CONTAE FHINE GALL  
FINGAL COUNTY COUNCIL  
ROAD TRAFFIC ACT 1994  
SECTION 38  
CASTLECURRAGH DISTRIBUTOR ROAD, MULHUDDART, DUBLIN 15 -  
TRAFFIC CALMING SCHEME

Fingal County Council, in exercise of the powers conferred on it by Section 38 of the Road Traffic Act 1994 hereby gives notice that it has prepared a scheme for the provision of traffic calming measures at the Castlecurragh Distributor Road, Mulhuddart, Dublin 15.

The scheme provides for:  
- The construction of 2 ro. sets of traffic calming ramps with thermoplastic sharks teeth lining and studs at the locations indicated on drawing no. Castlecurragh-TC02-2016


The scheme also provides for the provision of appropriate road signage and lining.

Plans and particulars of the scheme are available for inspection from Friday 8<sup>th</sup> of April 2016 as follows:-


Fingal County Council Offices, Monday - Friday 9.30am - 4.30pm  
Civic Offices,  
Grove Road,  
Blanchardstown,  
Dublin 15.

Representations in relation to this scheme may be made in writing to Mr. Michael Carroll, Administrative Officer, Operations Department, Fingal County Council, Grove Road, Blanchardstown, Dublin 15 not later than 4.30pm on Friday 6<sup>th</sup> of May 2016.


Mick Carroll  
Administrative Officer

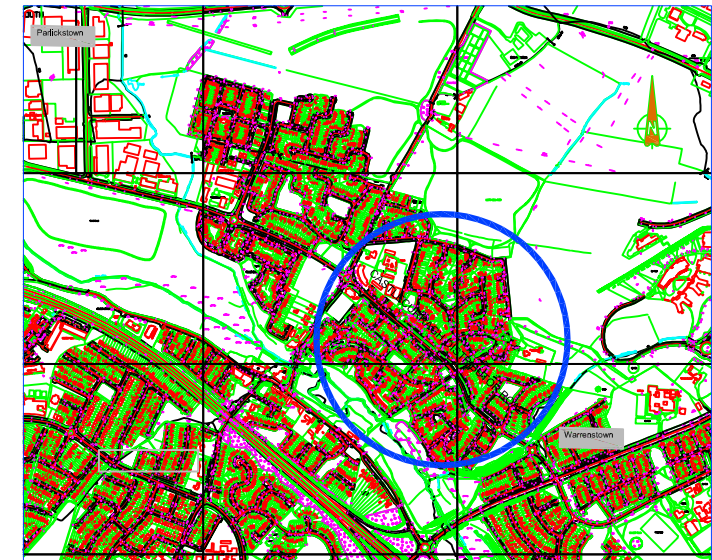

KEY PLAN

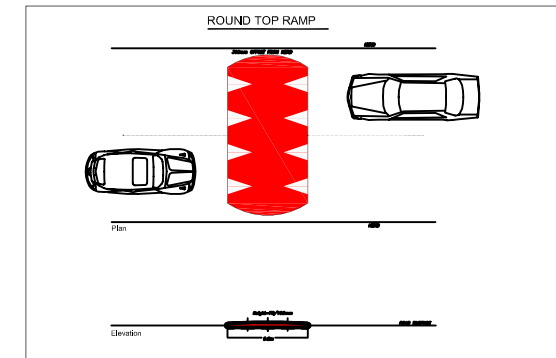

TYPICAL TRAFFIC CALMING RAMP DETAIL

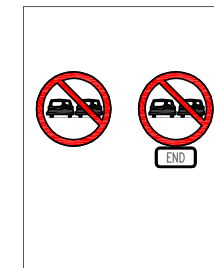

PROPOSED SIGNAGE

NOTES:  
1. ALL SIGNING AND LINING SHOWN IS INDICATIVE AND TO BE CONFIRMED BY THE ENGINEER ON SITE.  
2. ALL SIGNAGE TO BE IN ACCORDANCE WITH THE 'TRAFFIC SIGNS MANUAL'.

## PUBLIC DISPLAY DRAWINGS

FINGAL COUNTY COUNCIL  
Comhairle Contae Fhine Gall  
Operations Department  
Ethna Felten, Director of Services, Operations.  
Liam Coughlan, Senior Engineer, Operations.

Ethna Felten,  
Director of Services, Operations.  
Liam Coughlan  
Senior Engineer, Operations.

Title: PROPOSED TRAFFIC CALMING MEASURES,  
CASTLECURRAGH DISTRIBUTOR ROAD,  
MULHUDDART, DUBLIN 15.

Drawn: NR	Scale: NTS
Checked: NR	Date: March 2016
Approved: LC	Fig. No: Castlecurragh-TC02-2016 Rev: 1