



R/B J - ADS 1

MILLENNIUM BUSINESS CENTRE

MILLENNIUM BUSINESS PARK

CAPPAGH ROAD


ROUNDABOUT J

CAPPAGH ROAD

R/B J - ADS 2

NOTE: EXISTING ADVANCED DIRECTIONAL SIGNAGE TO BE REPLACED

Text	N/A
Background	White
Border	N/A
X Height	60.0mm
Y Height	530mm
Width	200mm
Height	0.11sq.m

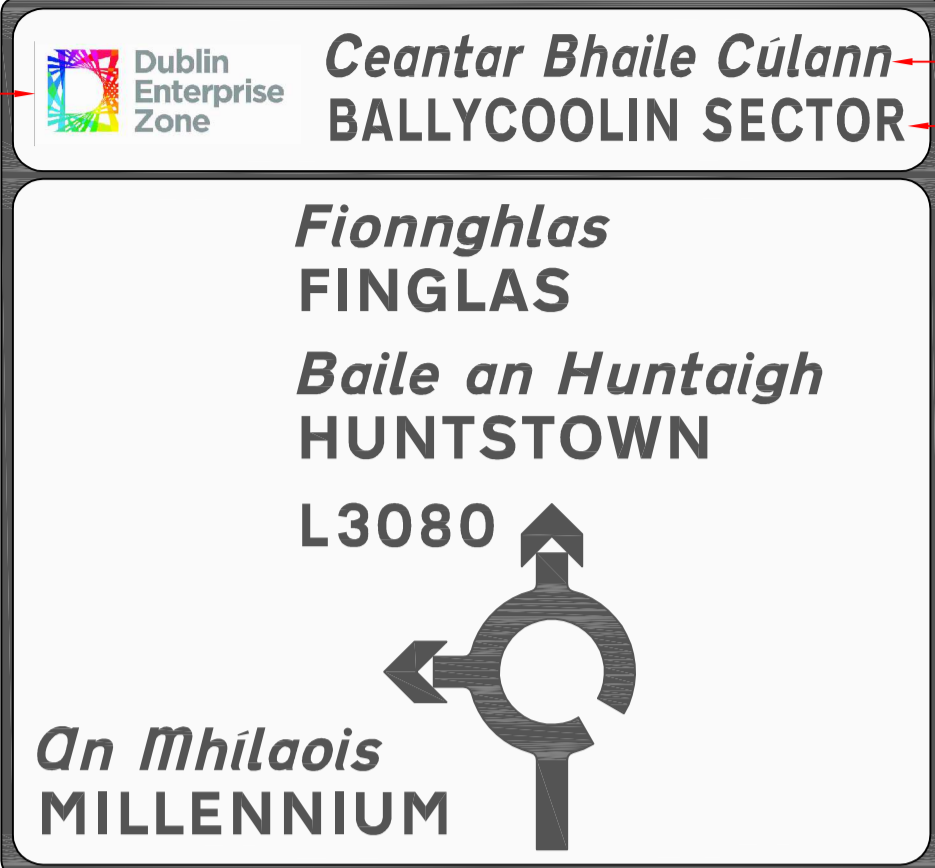

Apply 85 per cent condensing factor  
Apply 80 per cent condensing factor

Scheme Ref. D15 ENTERPRISE ZONE SIGNAGE		
Sign Ref.	R/B J - ADS 1	X-height 60mm
Letter colour	BLACK	SIGN FACE
Background	WHITE	Width 1865mm
Border	BLACK	Height 1745mm
Material	EN Class Ref. 2	Area 3.25sq.m
Drawing file	W:\ArchDwg\14_067\14_067_1021 - Roundabout J Signage	
NOTE: Edge of sign must be at least 450 mm from edge of carriageway		


This drawing is produced using the Irish Transverse Mercator (ITM) Geographic Coordinate System

A1

NOTE: REFER TO DRAWING 14\_067\_1009 FOR OVERALL KEY PLAN AND ROUNDABOUT LOCATIONS WITHIN DUBLIN 15 ENTERPRISE SIGN.

NOTE: EXISTING ADVANCED DIRECTIONAL SIGNAGE TO BE REPLACED

Text	N/A
Background	White
Border	N/A
X Height	60.0mm
Y Height	530mm
Width	200mm
Height	0.11sq.m

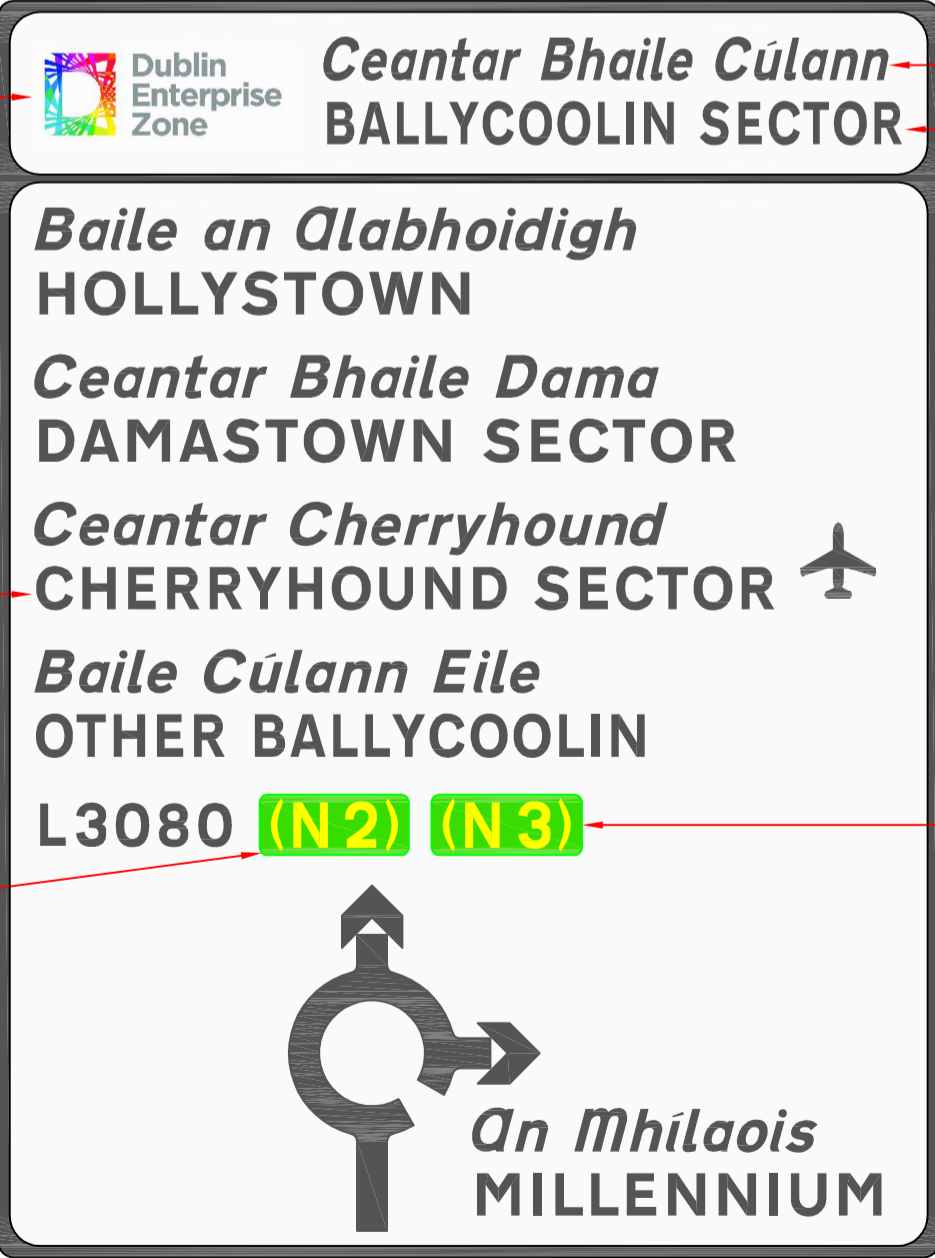

Apply 85 per cent condensing factor  
Apply 80 per cent condensing factor

Apply 95 per cent condensing factor

Text	Yellow
Background	Green
Border	N/A
X Height	60.0mm
Y Height	300mm
Width	120mm
Height	0.04sq.m

Text	Yellow
Background	Green
Border	N/A
X Height	60.0mm
Y Height	300mm
Width	120mm
Height	0.04sq.m

Scheme Ref. D15 ENTERPRISE ZONE SIGNAGE		
Sign Ref.	R/B J - ADS 2	X-height 60mm
Letter colour	BLACK	SIGN FACE
Background	WHITE	Width 1865mm
Border	BLACK	Height 2495mm
Material	EN Class Ref. 2	Area 4.65sq.m
Drawing file	W:\ArchDwg\14_067\14_067_1021 - Roundabout J Signage	
NOTE: Edge of sign must be at least 450 mm from edge of carriageway		

Revision	Description	Initials	Date
A	SIGNAGE AMENDED	CP	01-03-16

Clifton Scannell Emerson Associates Limited  
Consulting Engineers,  
Seafort Lodge,  
Castledawson Avenue,  
Blackrock, Co. Dublin,  
Ireland.  
T. +353 1 288 5006  
F. +353 1 283 3466  
E. info@csea.ie  
W. www.csea.ie

FINGAL COUNTY COUNCIL

Client: \_\_\_\_\_

DUBLIN 15

Project: ENTERPRISE ZONE SIGNAGE

PROPOSED SIGNAGE LAYOUT

Dwg. Title: AT ROUNDABOUT J

Drawn By: CP Date: MARCH 2016

Checked by: CAB Scale: 1:500 @ A1

Dwg. Progress: DRAFT

Dwg. No.: 14\_067\_1021-A