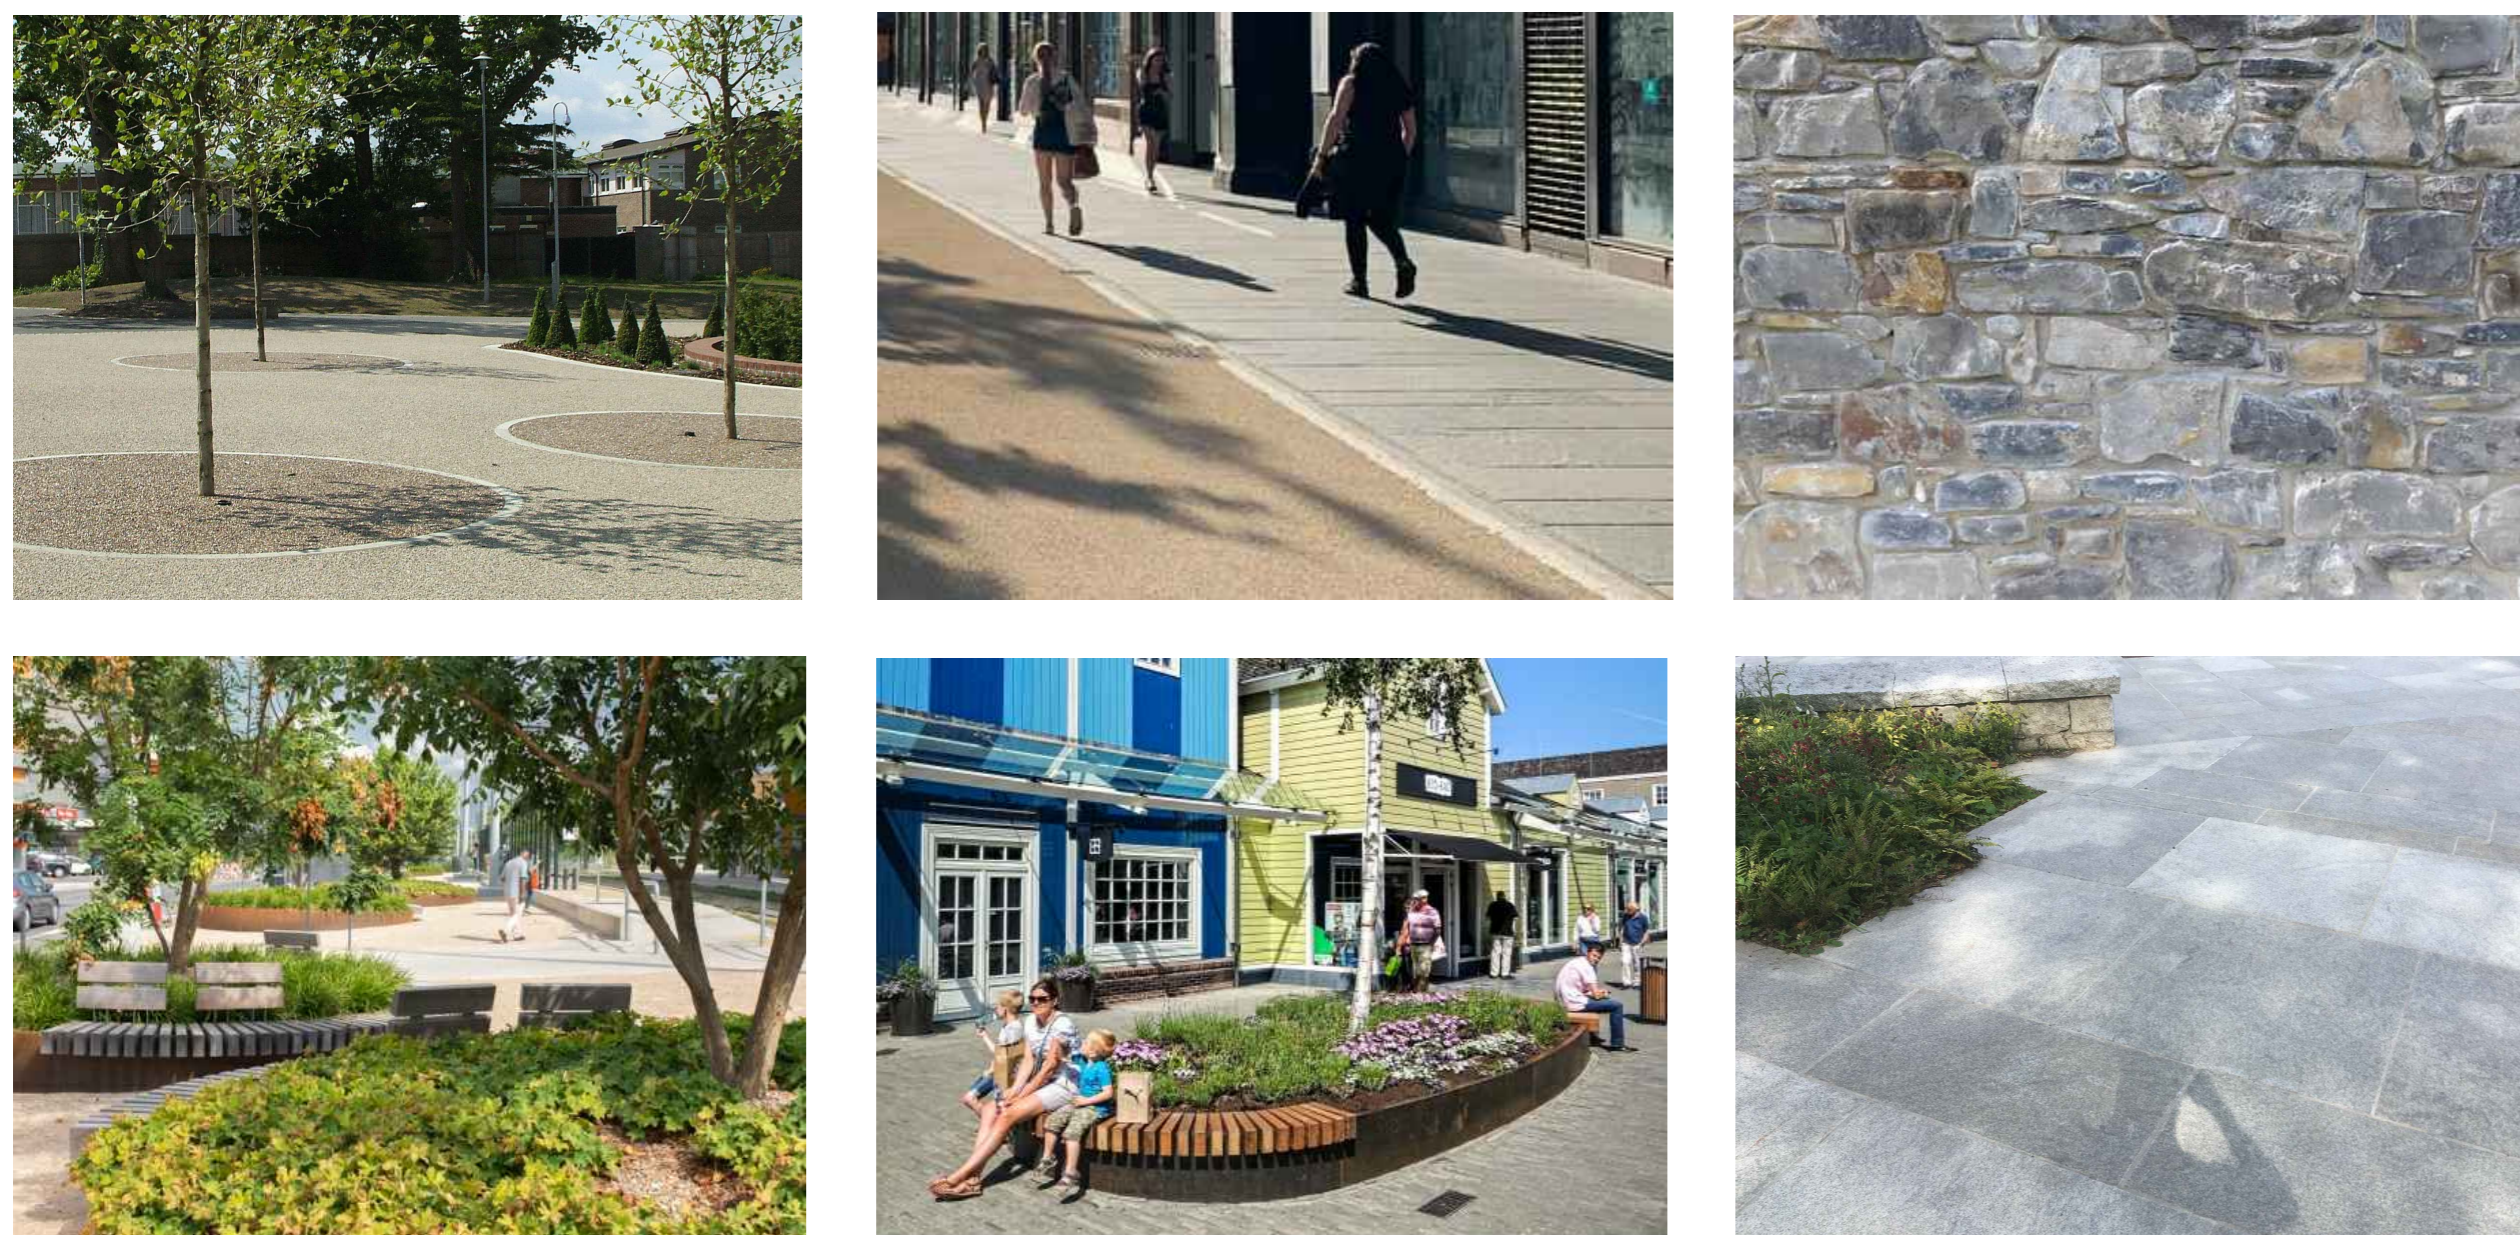
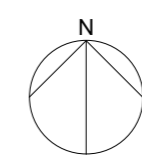


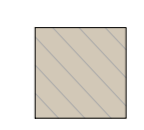
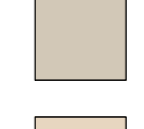
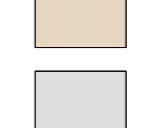
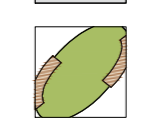
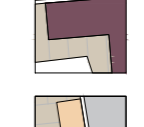
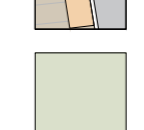
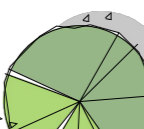
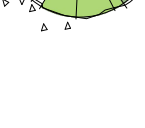



ILLUSTRATIVE EXAMPLES OF PROPOSED PUBLIC REALM ELEMENTS: SURFACING, SEATING, PLANTERS AND WALL FINISH



SITE LAYOUT LEGEND



-  HIGH QUALITY SURFACING TO SEATING AREAS AND ACCESS POINTS (e.g. NATURAL STONE PAVING SLABS /SETTS)
-  CONCRETE SURFACING TO BUFFER STRIP
-  BUFF COLOURED ASPHALT SURFACING TO SHARED CYCLE / FOOTPATH
-  EXISTING CARRIAGEWAY TO BE RETAINED
-  PROPOSED PLANTERS WITH SEATING ELEMENTS
-  TACTILE PAVING (CONTROLLED CROSSING)
-  TACTILE PAVING (UNCONTROLLED CROSSING)
-  EXISTING GRASS/PLANTING AREA TO BE RETAINED
-  PROPOSED TREE PLANTING