

PROPOSED HIGH QUALITY SURFACING AT BUS STOP LOCATION

C

41,

STRAND ROAD

10

OPPORTUNITY FOR SEATING AREA WITH HIGH QUALITY SURFACING AND PLANTERS AT START / END OF PROMENADE


16

POTENTIAL LOCATION FOR CYCLE PARKING FACILITIES

EXISTING LOW WALL TO BE RELOCATED


ILLUSTRATIVE EXAMPLES OF PROPOSED PUBLIC REALM ELEMENTS: SURFACING, SEATING, PLANTERS AND WALL FINISH

18

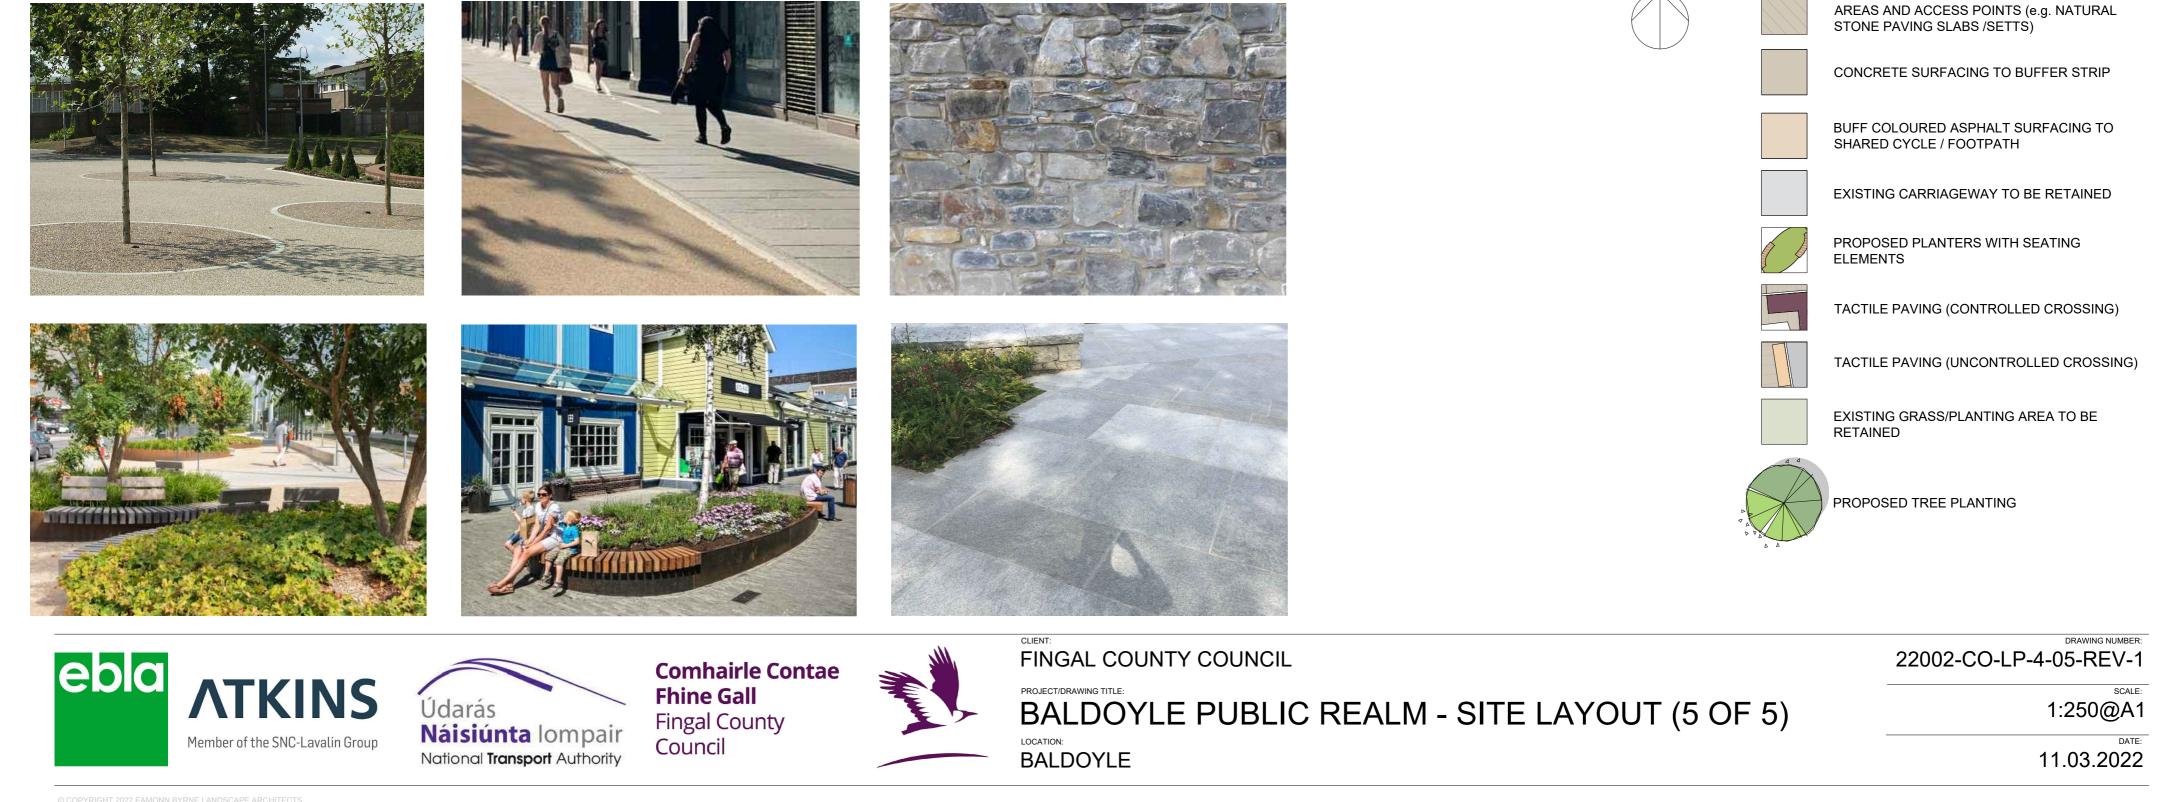



BRIEFE ARE

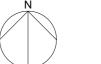

HIGH QUALITY SURFACING TO SEATING AREAS AND ACCESS POINTS (e.g. NATURAL STONE PAVING SLABS /SETTS)