
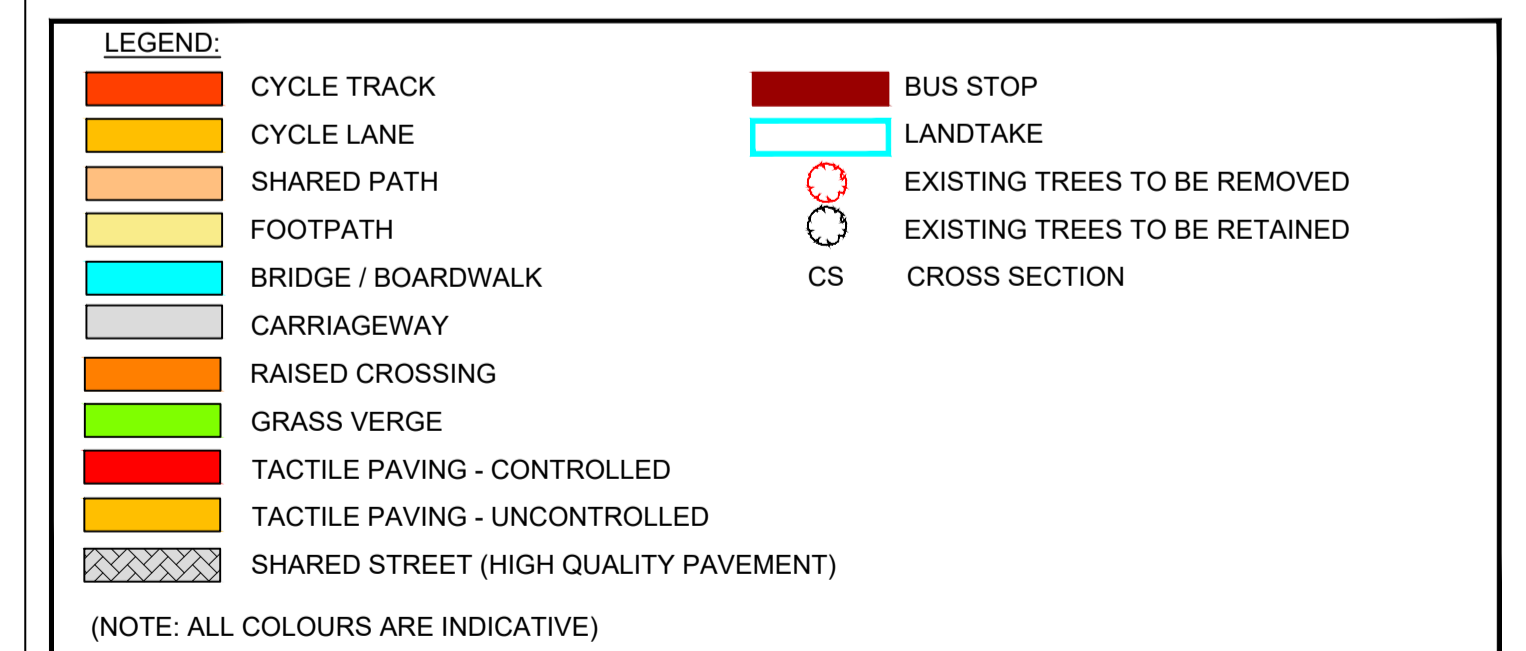
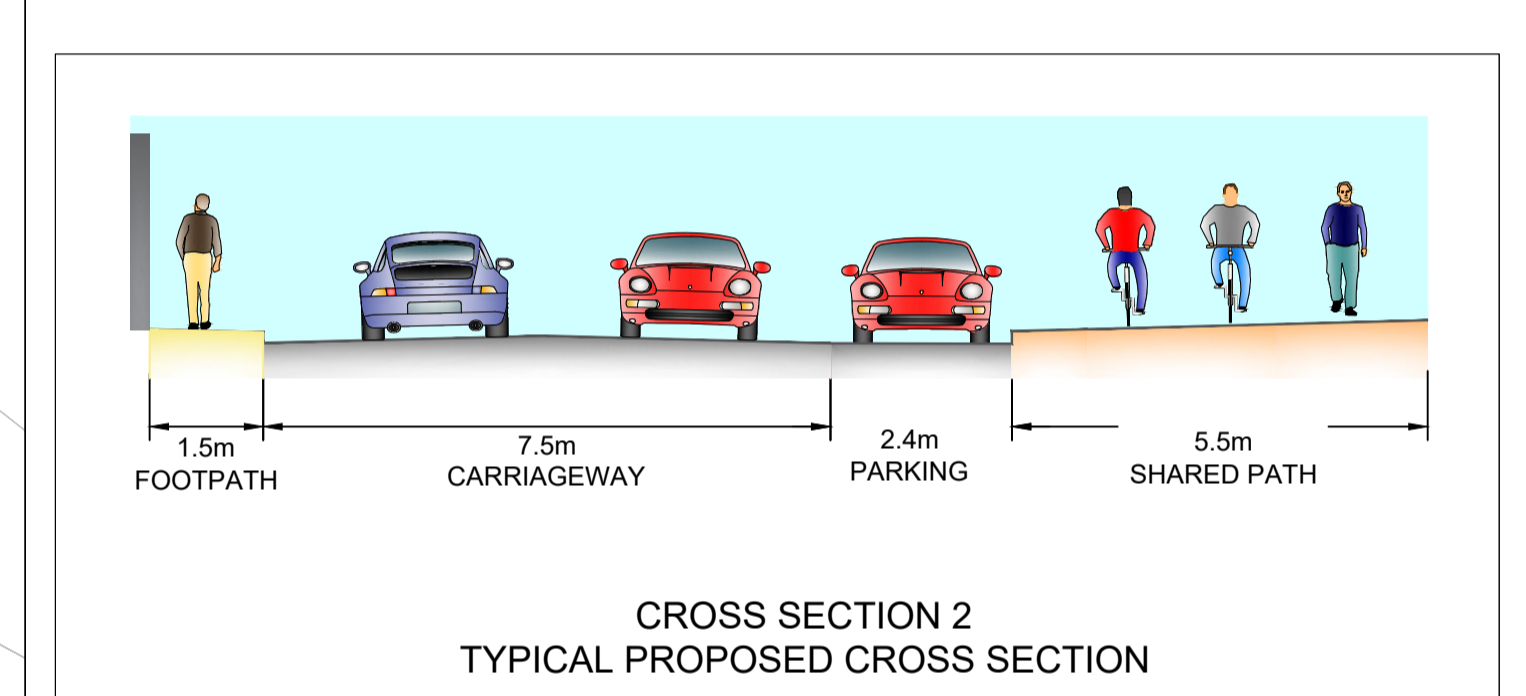
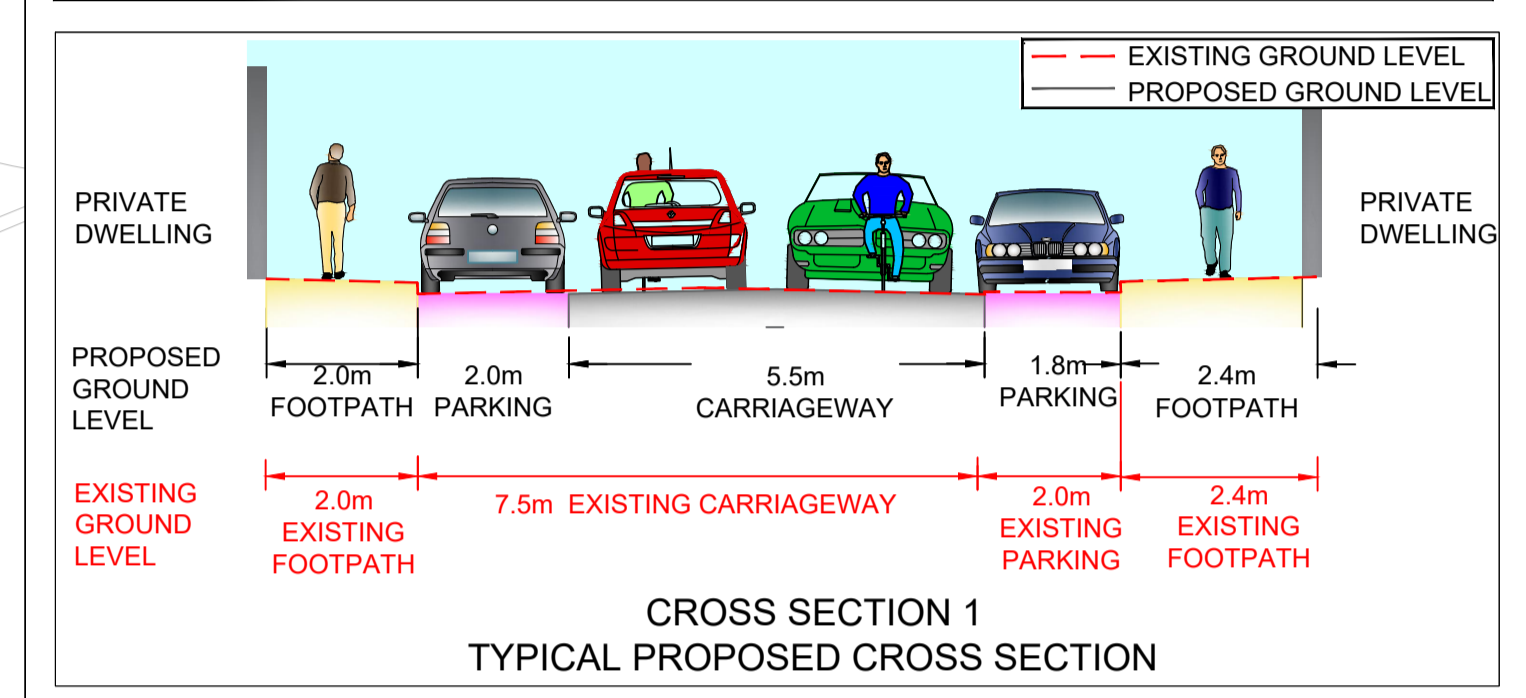
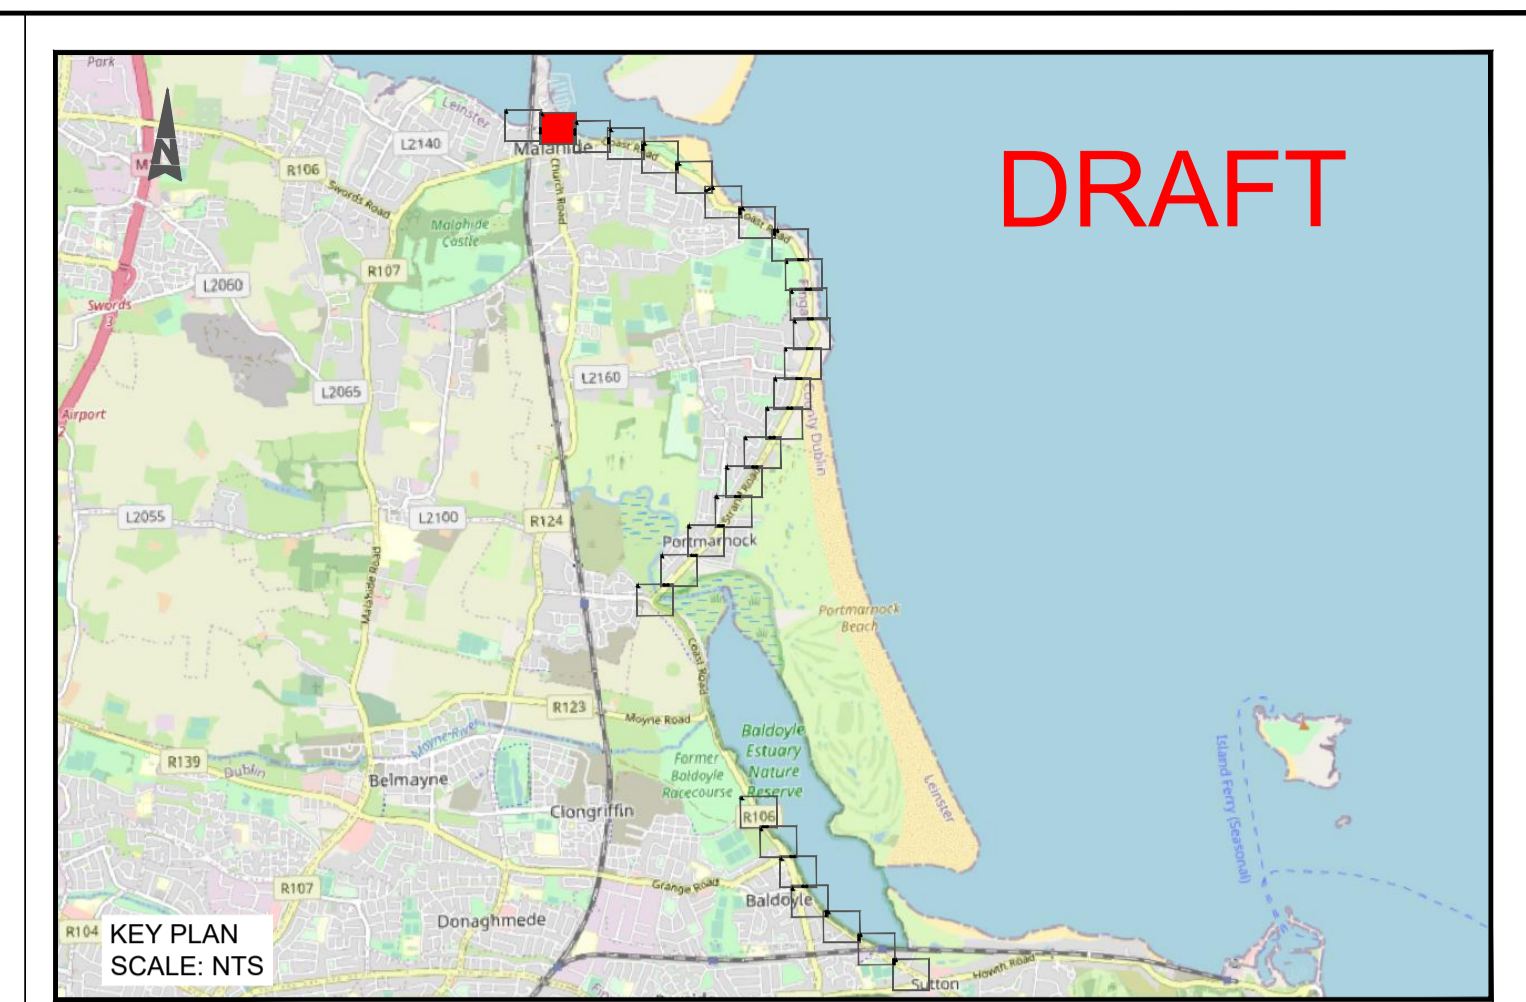


A1

DO NOT SCALE

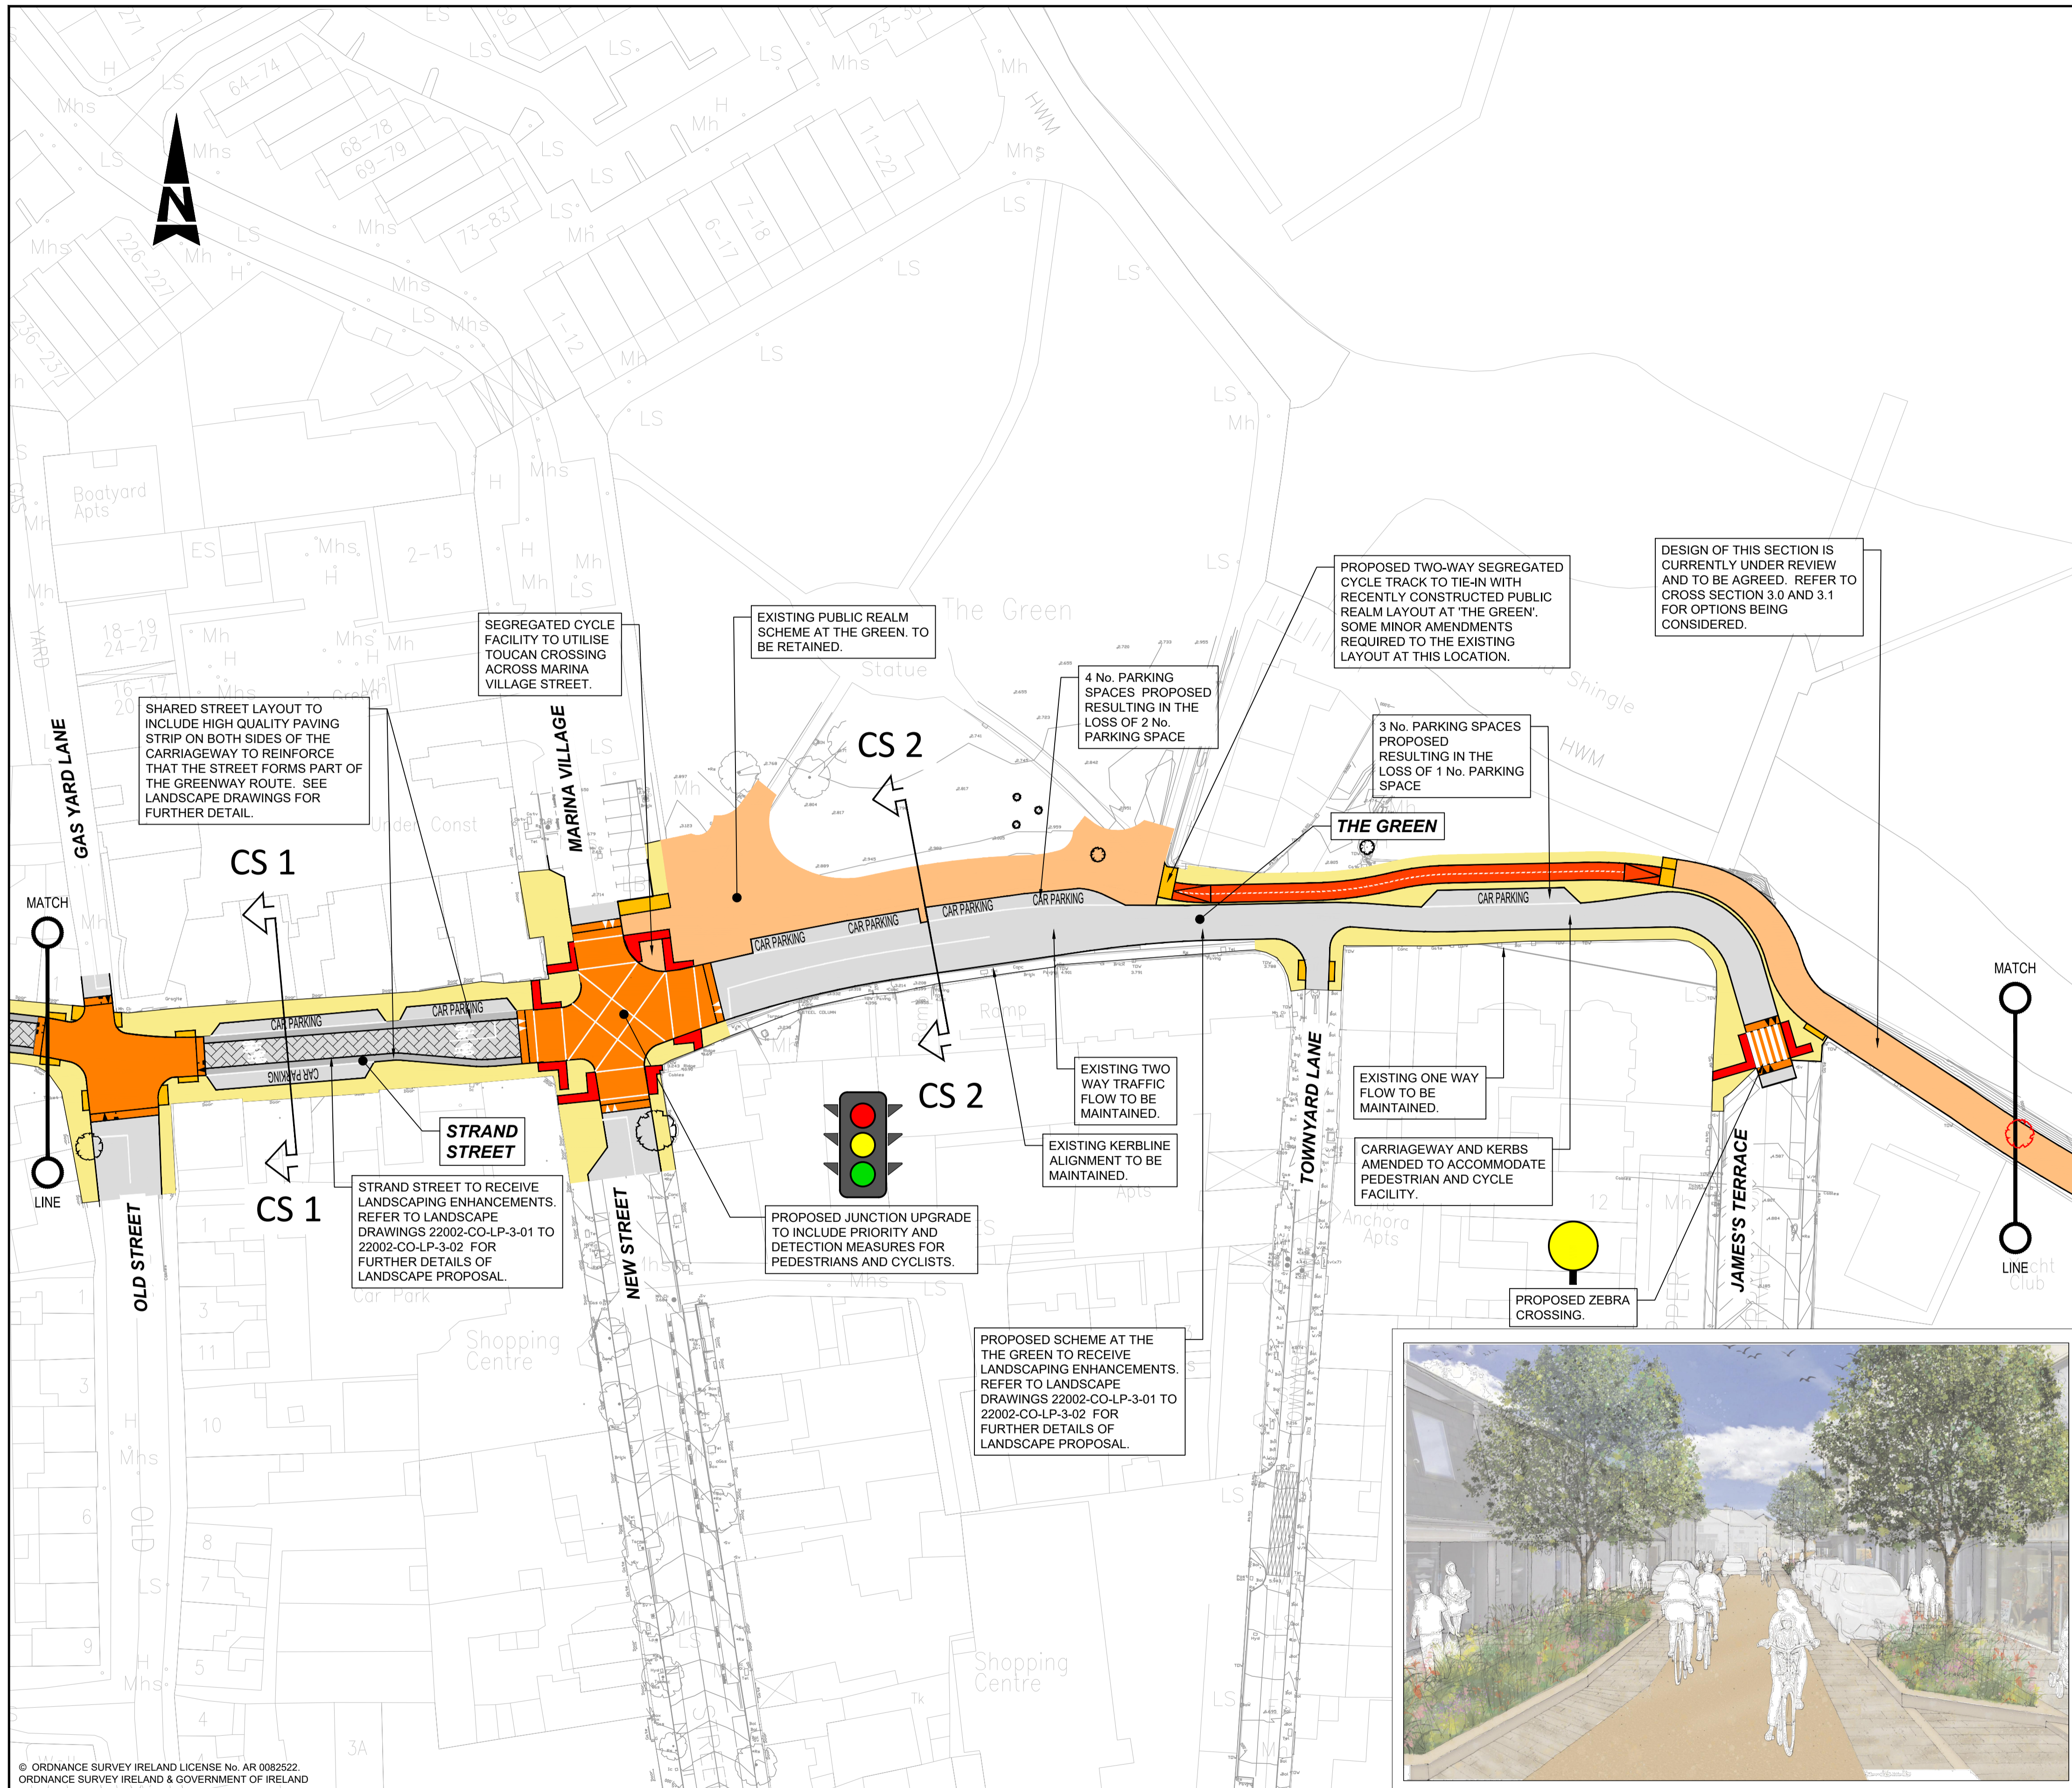

© ORDNANCE SURVEY IRELAND LICENSE No. AR 0082822  
 ORDNANCE SURVEY IRELAND & GOVERNMENT OF IRELAND

Comhairle Contae  
 Fhine Gall  
 Fingal County  
 Council

NTA  
 Údarás Náisiúnta tampaíre  
 National Transport Authority

Rev	Description	By	Date	Chk'd	Auth
D	DRAFT	AK	21.03.22	PF	PF
C	DRAFT	AK	16.03.22	PF	PF
B	DRAFT	AK	14.03.22	PF	PF
A	DRAFT	AK	22.02.22	CF	CF
-	DRAFT	AK	07.02.22	CF	CF

**ATKINS**  
 Member of the SNC-Lavalin Group

Atkins House, 150-155 Almside  
 Business Park, Swords, Co. Dublin  
 Tel (+353) 01 810 8000  
 Fax (+353) 01 810 8001

Unit 2B, 2200 Cork Airport  
 Business Park, Cork  
 Tel (+353) 021 429 0300  
 Fax (+353) 021 429 0360

1st Floor Technology House  
 Parkmore Technology Park, Galway  
 Tel (+353) 091 786 050  
 Fax (+353) 091 779 830

Client  
**FINGAL COUNTY COUNCIL**

Project  
**SUTTON TO MALAHIDE  
 PEDESTRIAN AND CYCLE SCHEME**

Purpose			
PUBLIC CONSULTATION			
Title			
PRELIMINARY DESIGN SHEET 2 OF 28 0102 - MALAHIDE			
Original Scale	Design/Drawn	Checked	Authorised
1:500 at A1 1:1000 at A3	AK	CF	CF
Date	Date	Date	Date
07.02.22	07.02.22	07.02.22	07.02.22
Status	Drawing Number	Rev	Rev
I	5158418 / HTR / DR / 02 / 0102	D	

File: 5158418\_HTR\_DR\_02\_0101-0128(COMBINED).dwg  
 Date: Mar 21, 2022 - 7:46pm  
 Plotted by: AKoyobolasev