
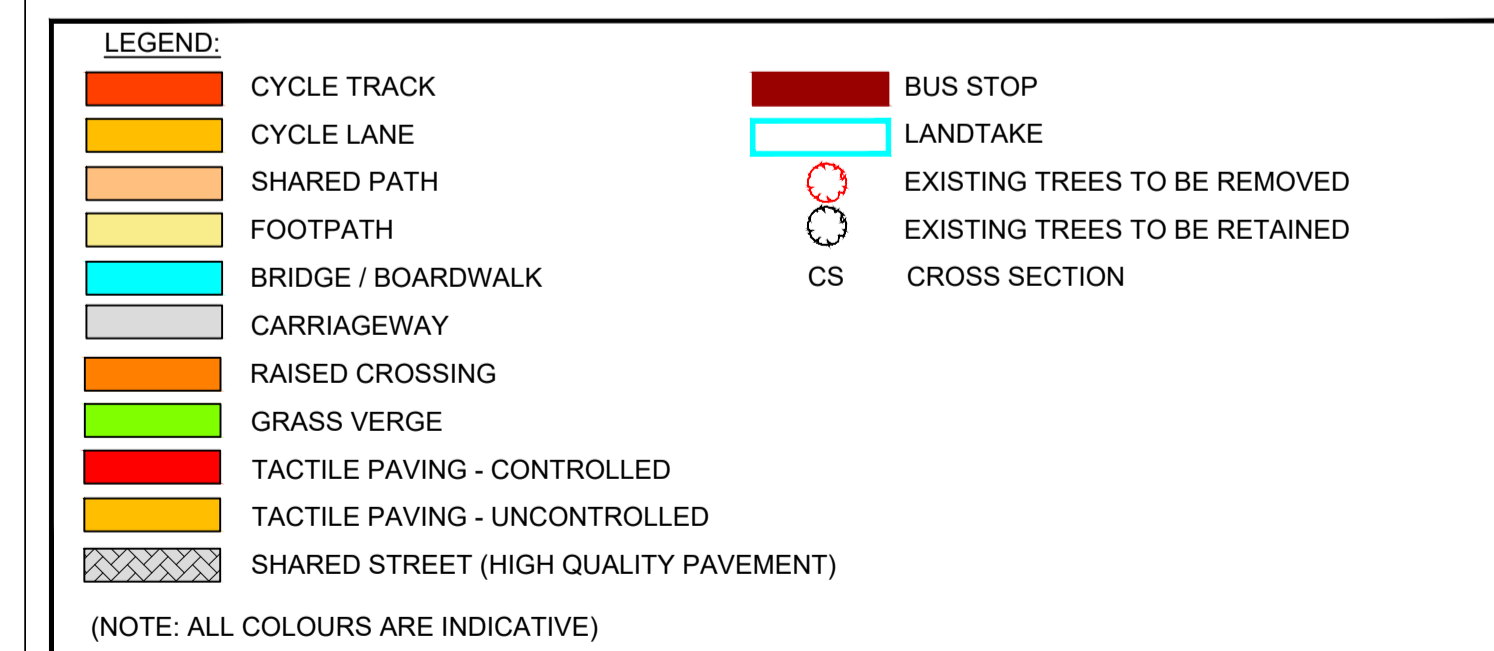
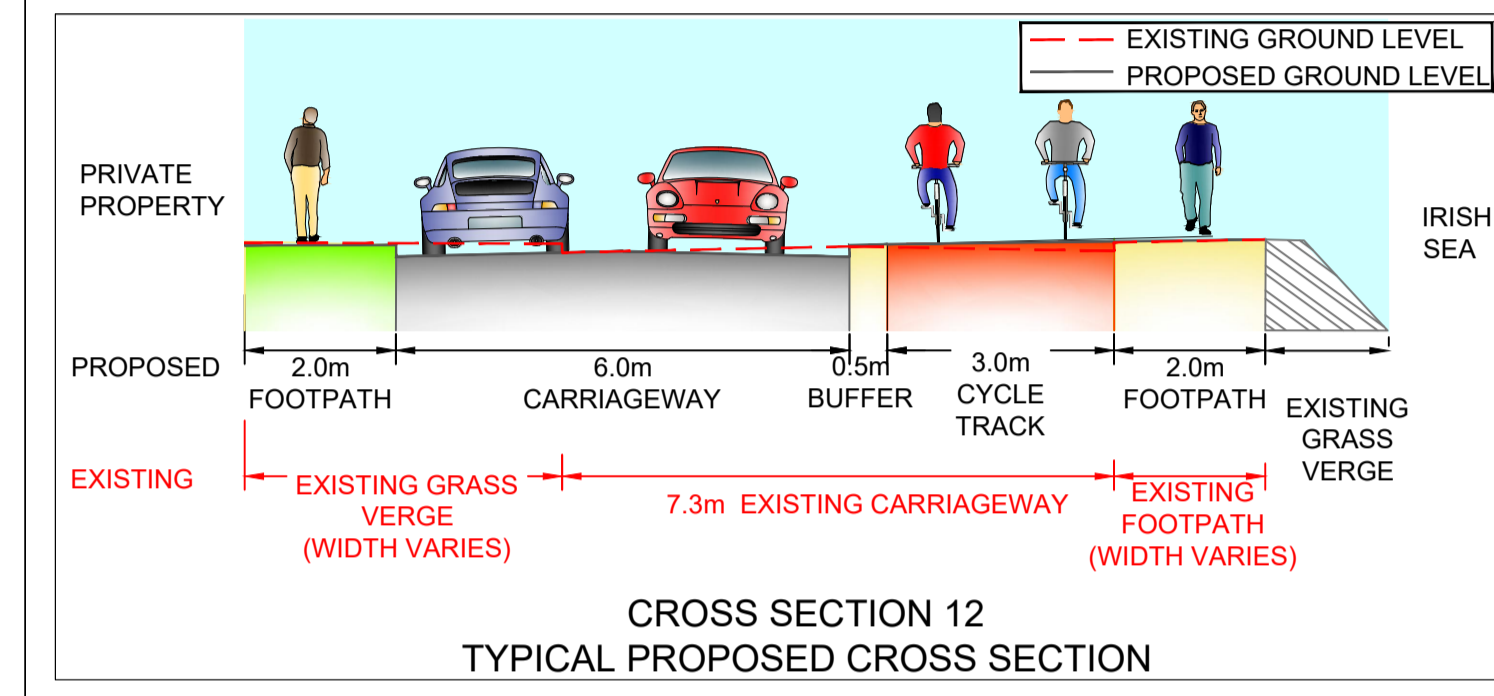
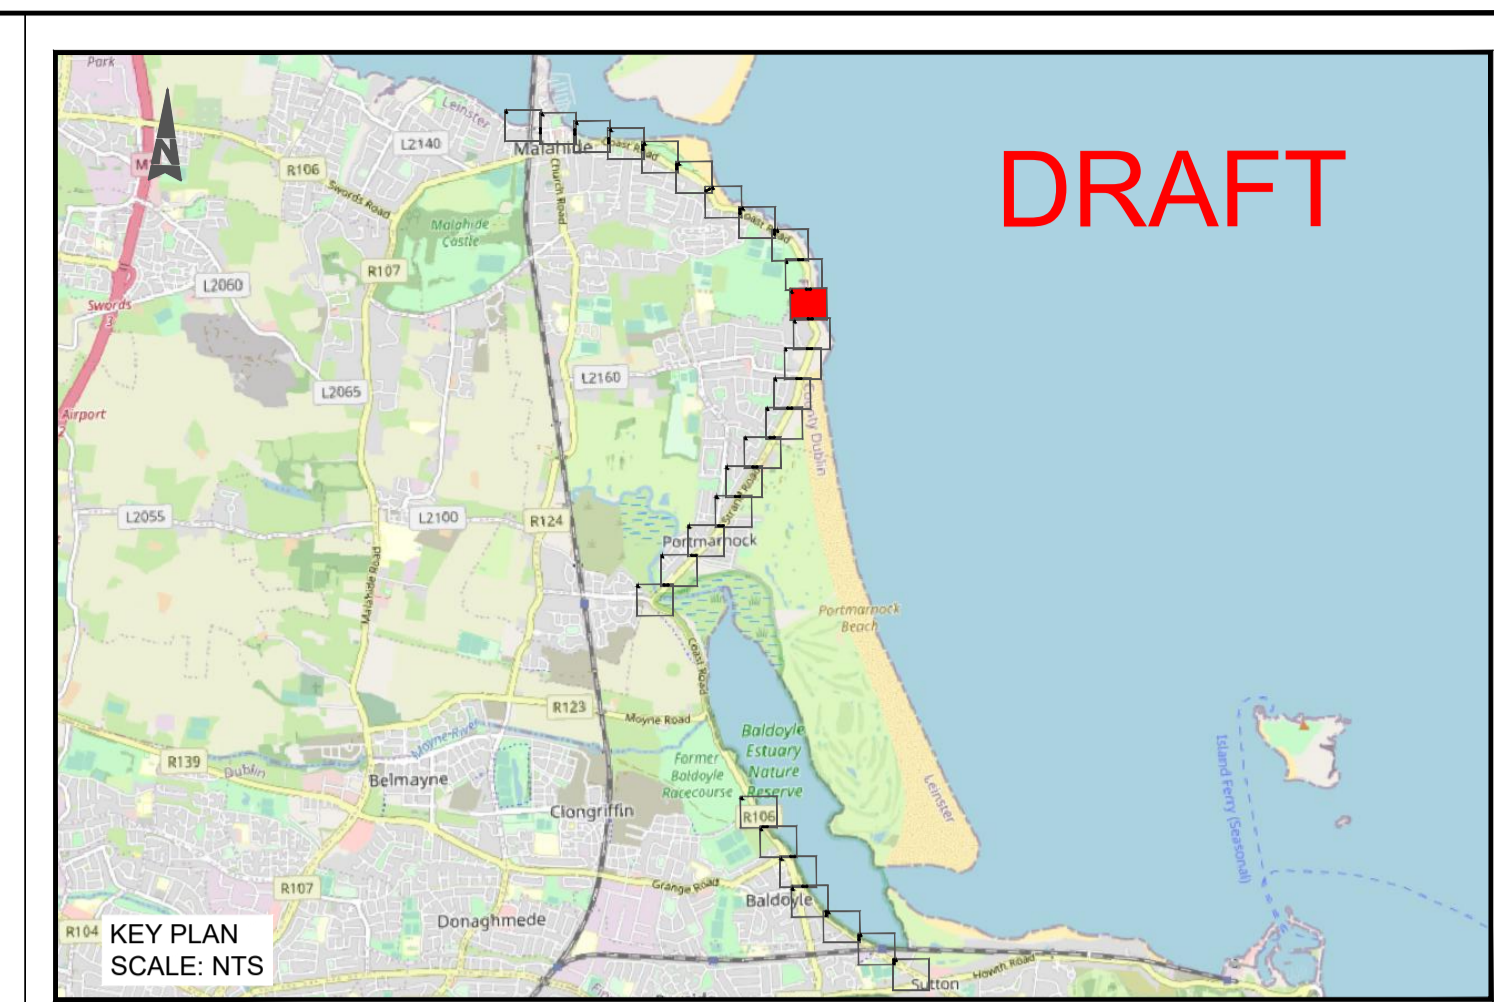


A1

DO NOT SCALE

File: 5158418\_HTR\_DR\_02\_0101-0128(COMBINED).dwg  
Date: Mar 21, 2022 - 8:12pm  
Plotted by: AKyopobolsev

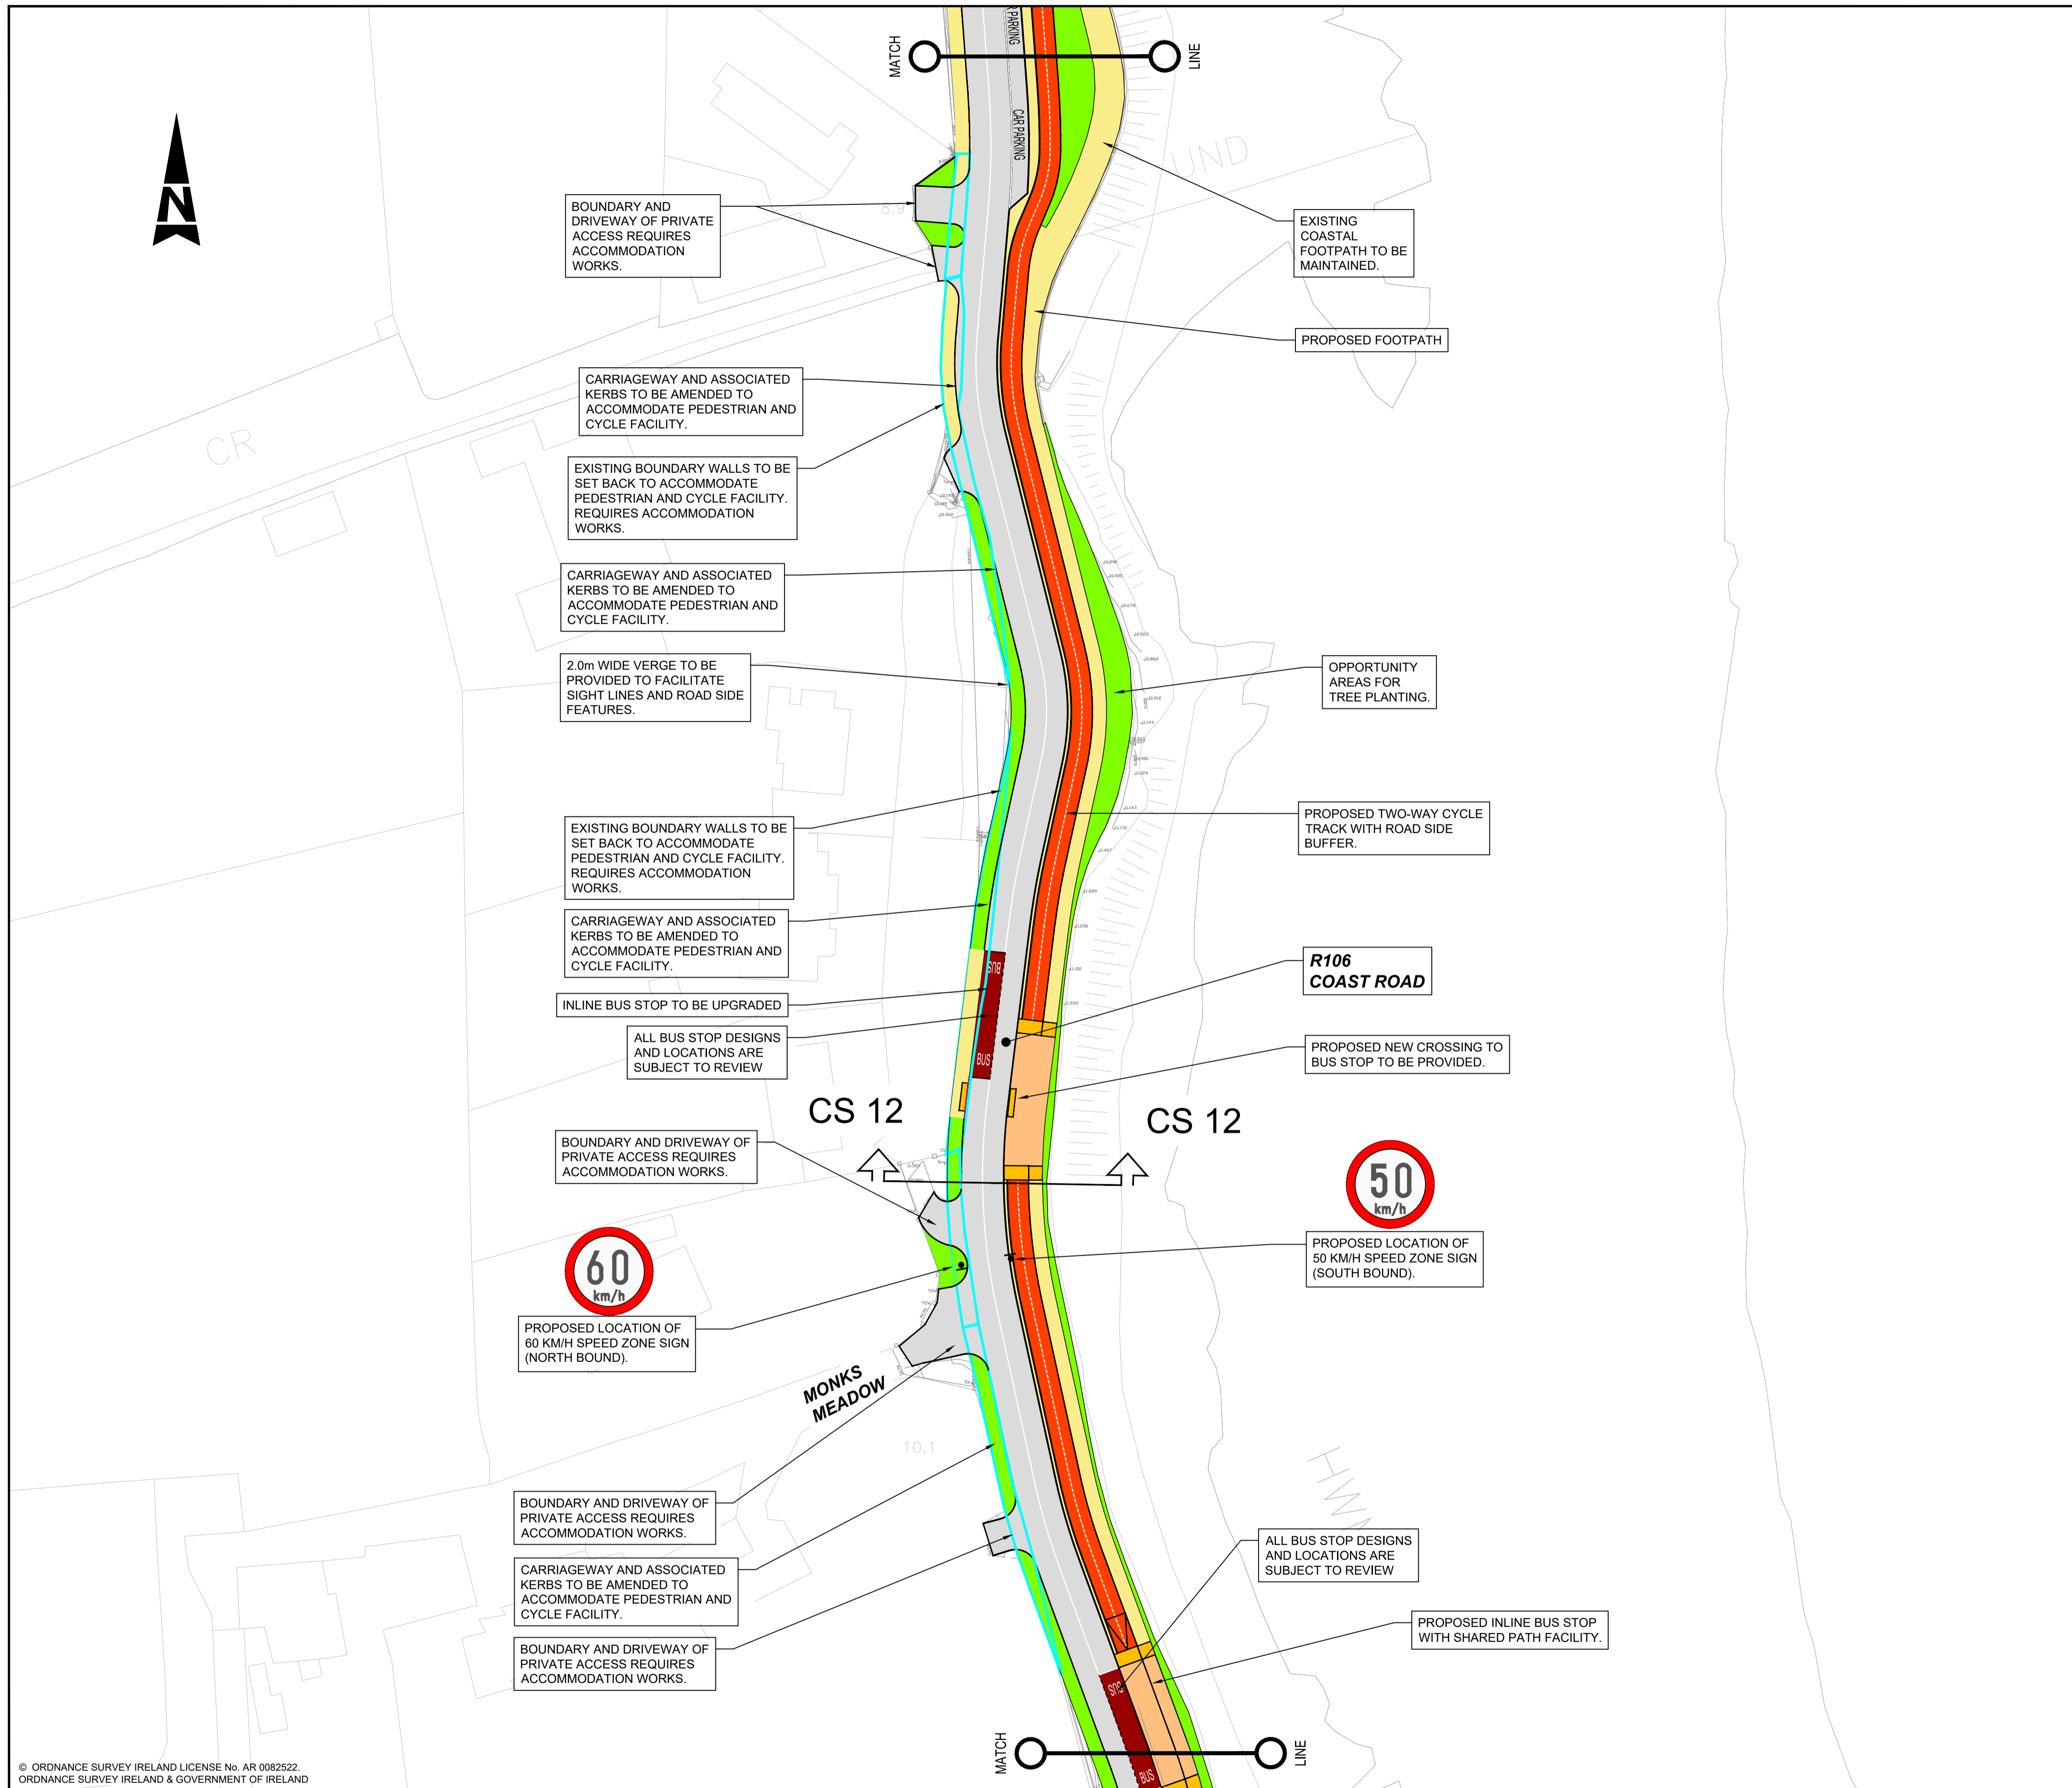

© ORDNANCE SURVEY IRELAND LICENSE No. AR 0082522  
ORDNANCE SURVEY IRELAND & GOVERNMENT OF IRELAND



Rev	Description	By	Date	Chk'd	Auth
D	DRAFT	AK	21.03.22	PF	PF
C	DRAFT	AK	16.03.22	PF	PF
B	DRAFT	AK	14.03.22	PF	PF
A	DRAFT	AK	22.02.22	CF	CF
-	DRAFT	AK	07.02.22	CF	CF

**ATKINS**  
Member of the SNC-Lavalin Group

Atkins House, 150-155 Almside Business Park, Swords, Co. Dublin  
Tel (+353) 01 810 8000 Fax (+353) 01 810 8001

Unit 2B, 2200 Cork Airport Business Park, Cork  
Tel (+353) 021 429 0300 Fax (+353) 021 429 0360

1st Floor Technology House Parkmore Technology Park, Galway  
Tel (+353) 091 786 050 Fax (+353) 091 779 830

Client		Purpose	
FINGAL COUNTY COUNCIL		PUBLIC CONSULTATION	
Project		Title	
SUTTON TO MALAHIDE PEDESTRIAN AND CYCLE SCHEME		PRELIMINARY DESIGN SHEET 11 OF 28 0111 - PORTMARNOCK	
Original Scale	Design/Drawn	Checked	Authorised
1:500 at A1 1:1000 at A3	AK	CF	CF
Date	Date	Date	Date
07.02.22	07.02.22	07.02.22	07.02.22
Status	Drawing Number	Rev	
I	5158418 / HTR / DR / 02 / 0111	D	