

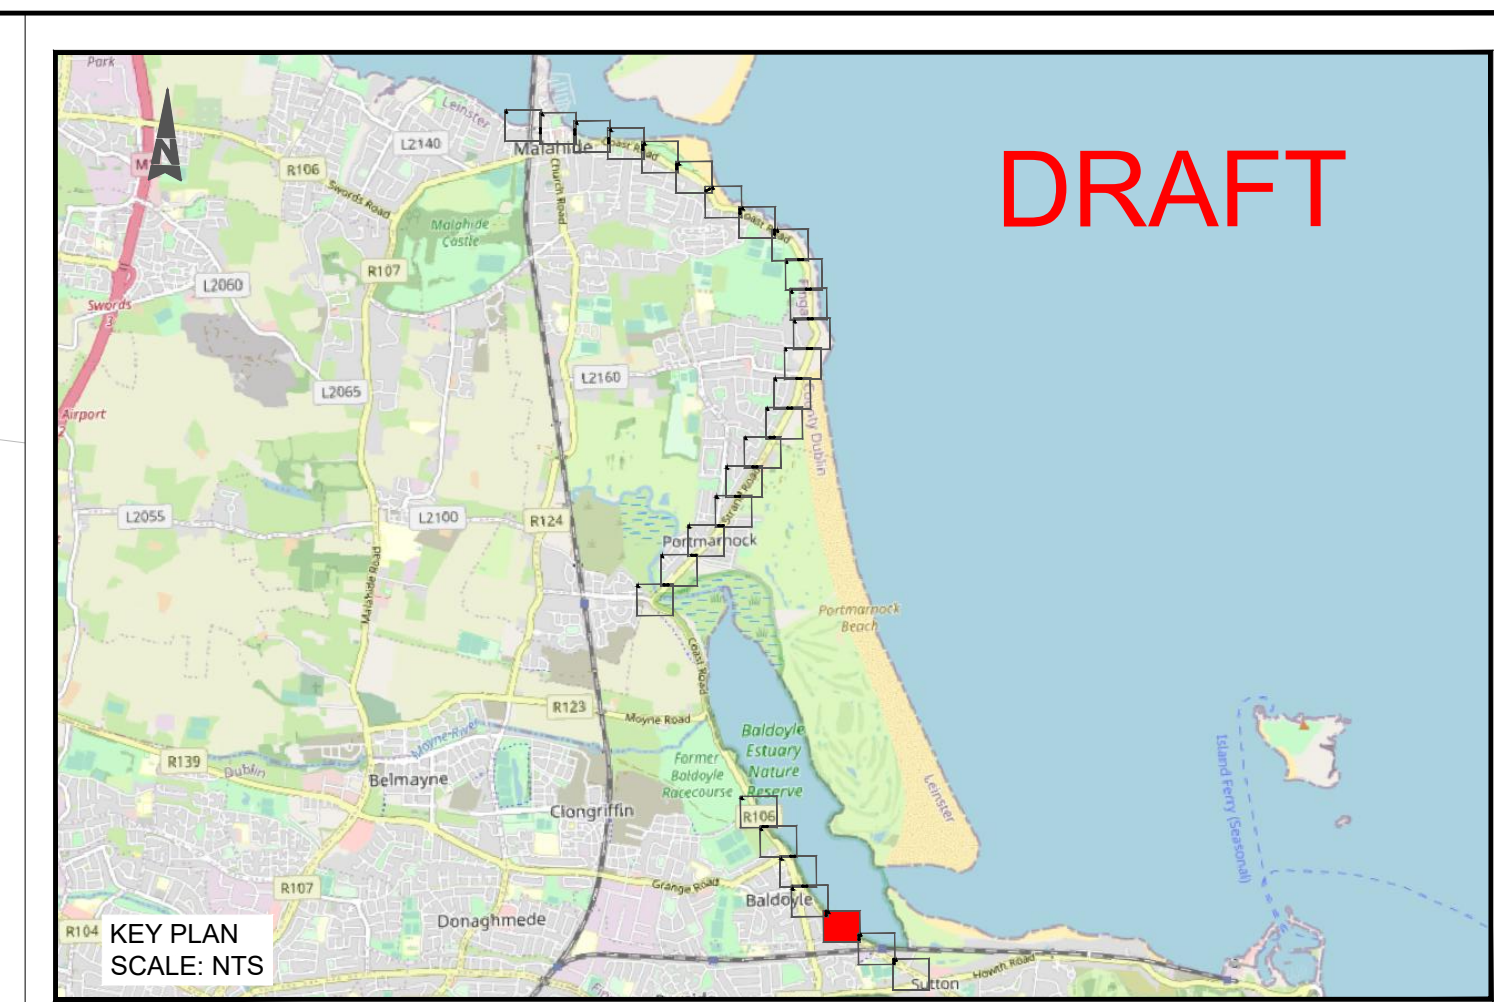
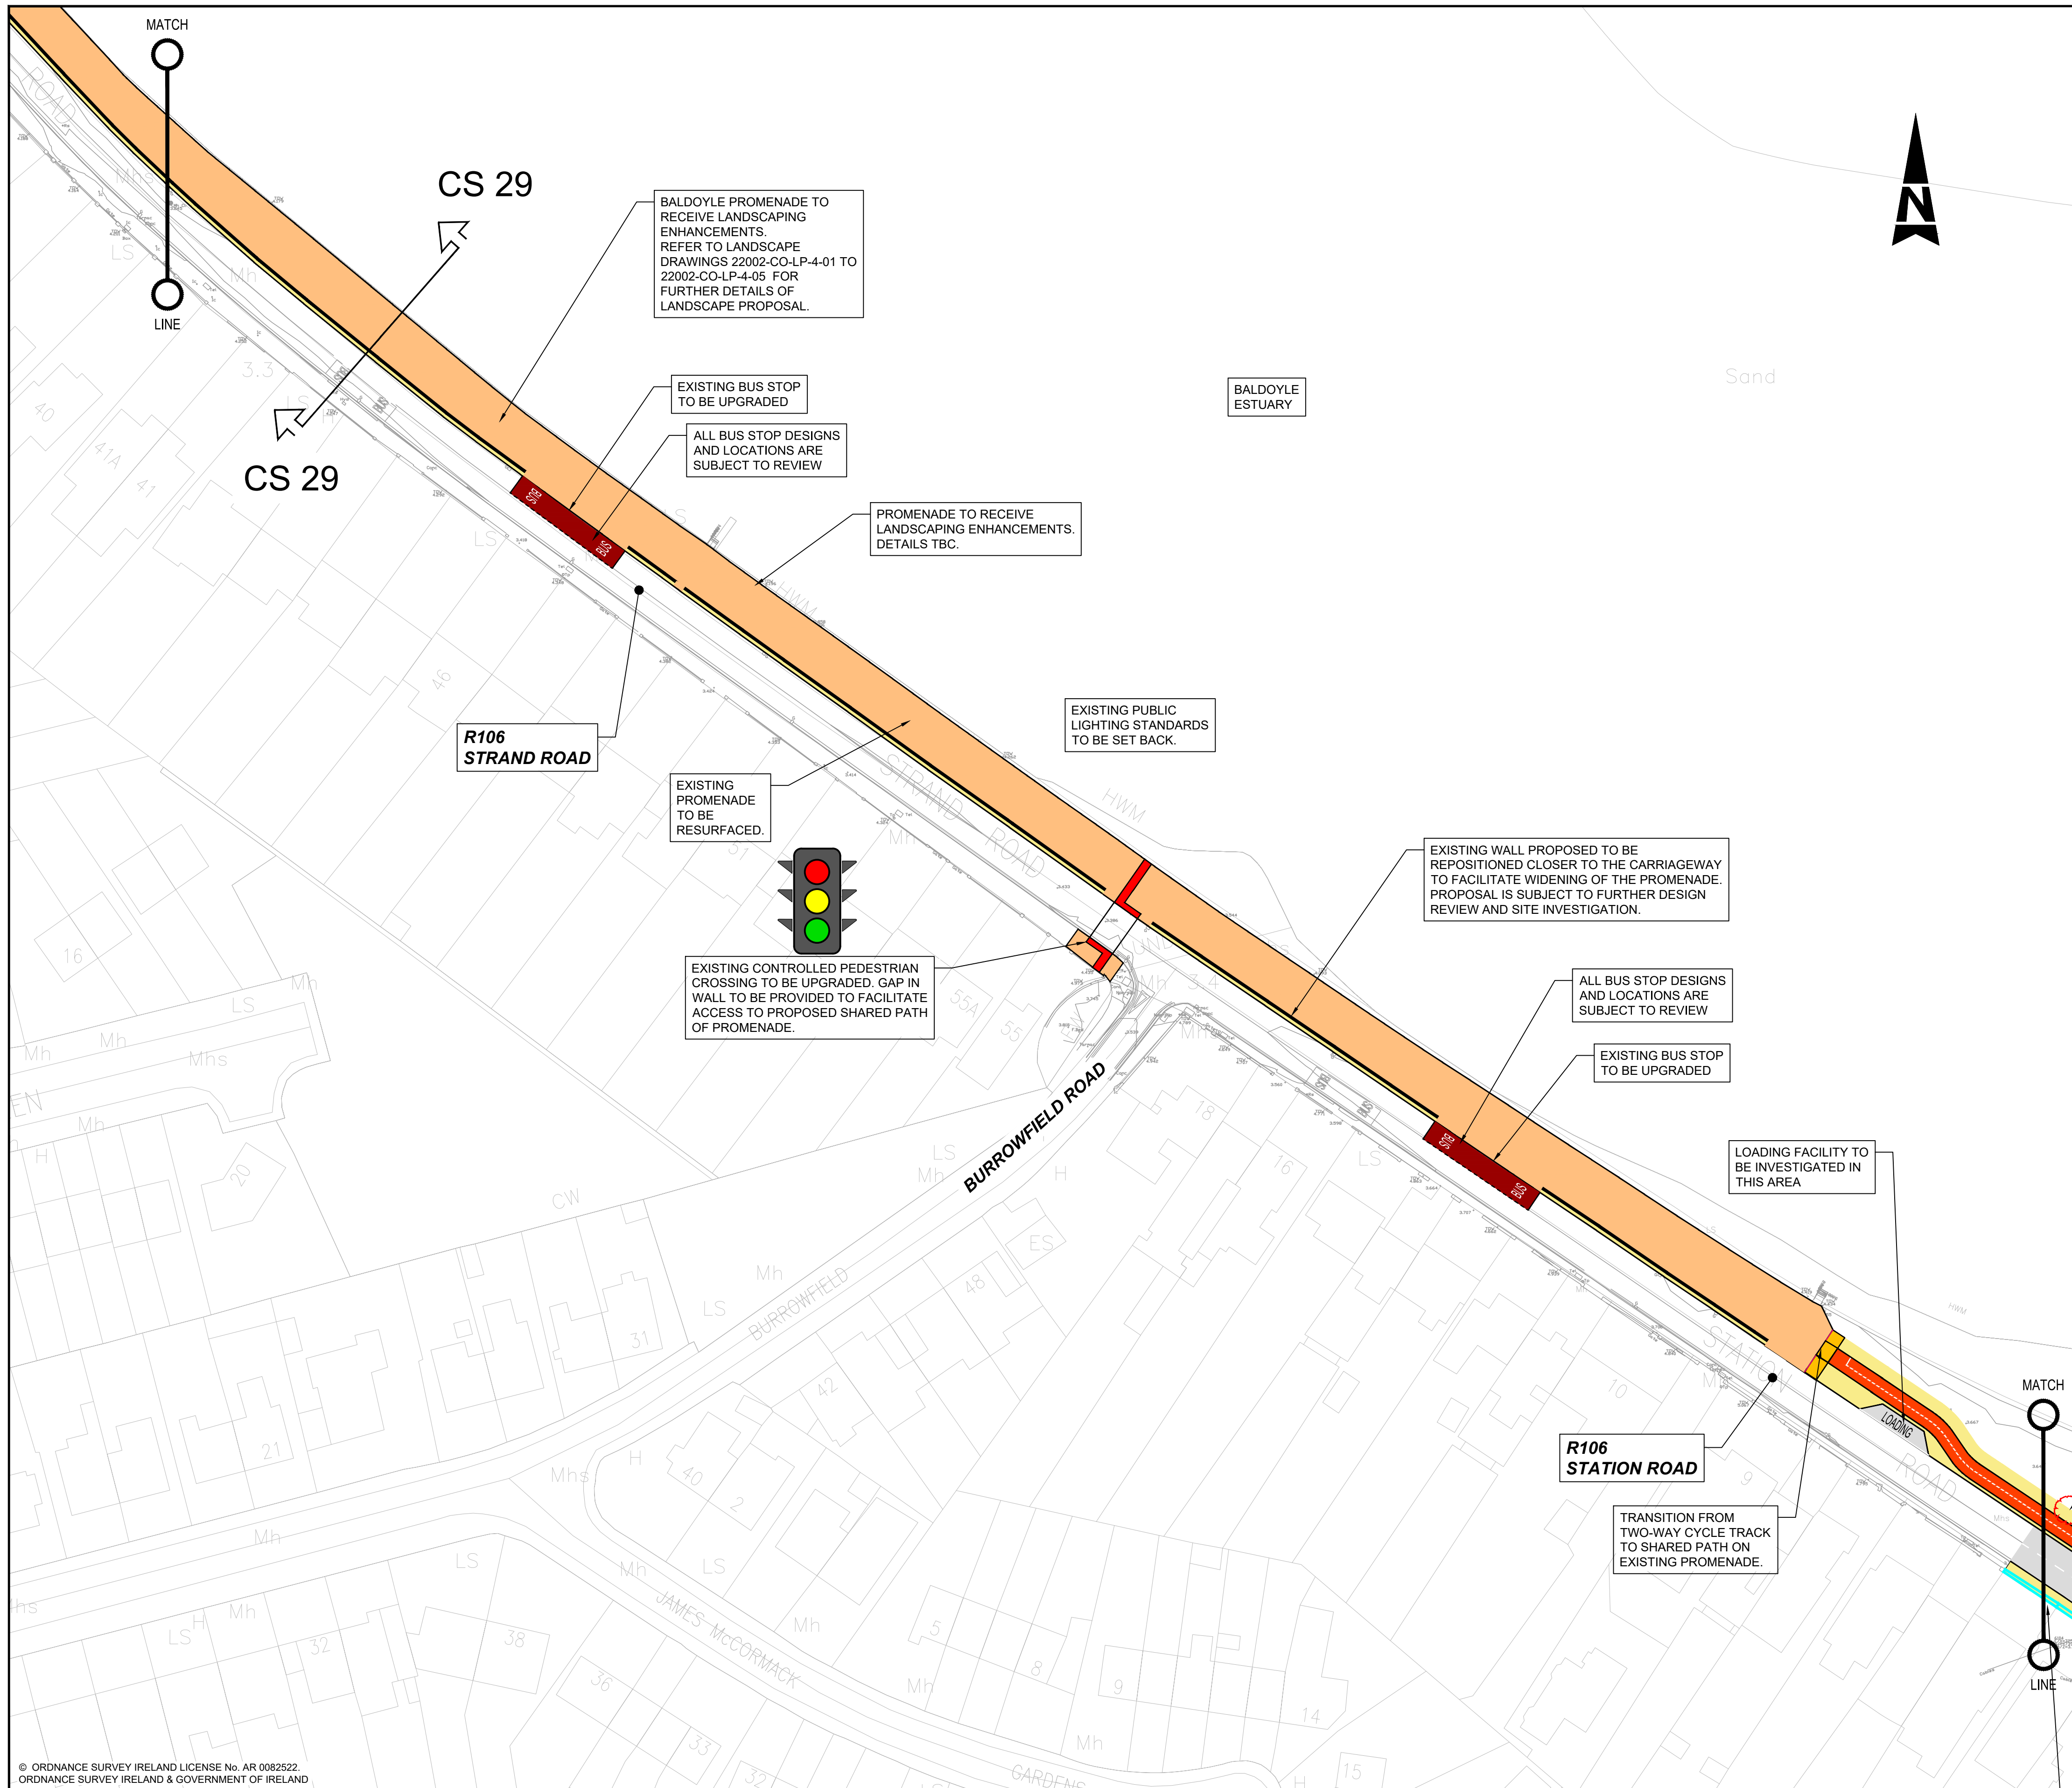


A1

DO NOT SCALE

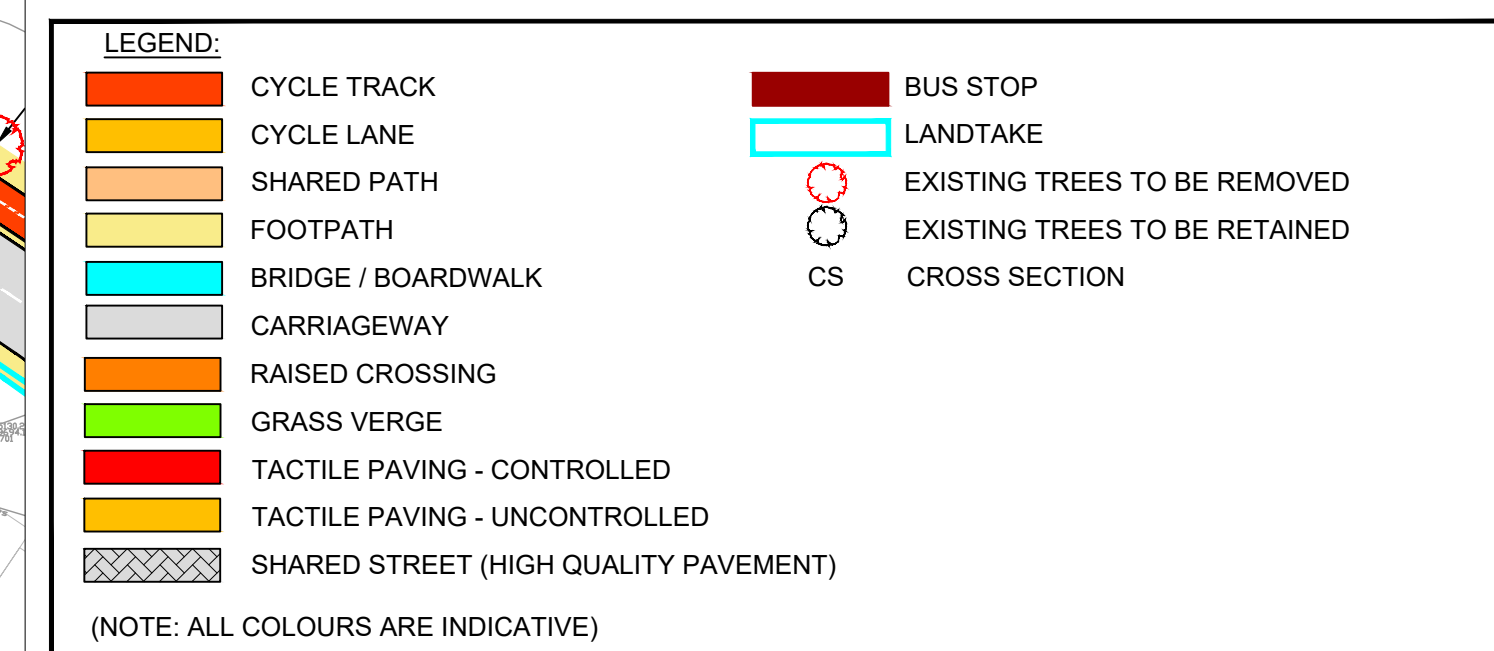

DRAFT

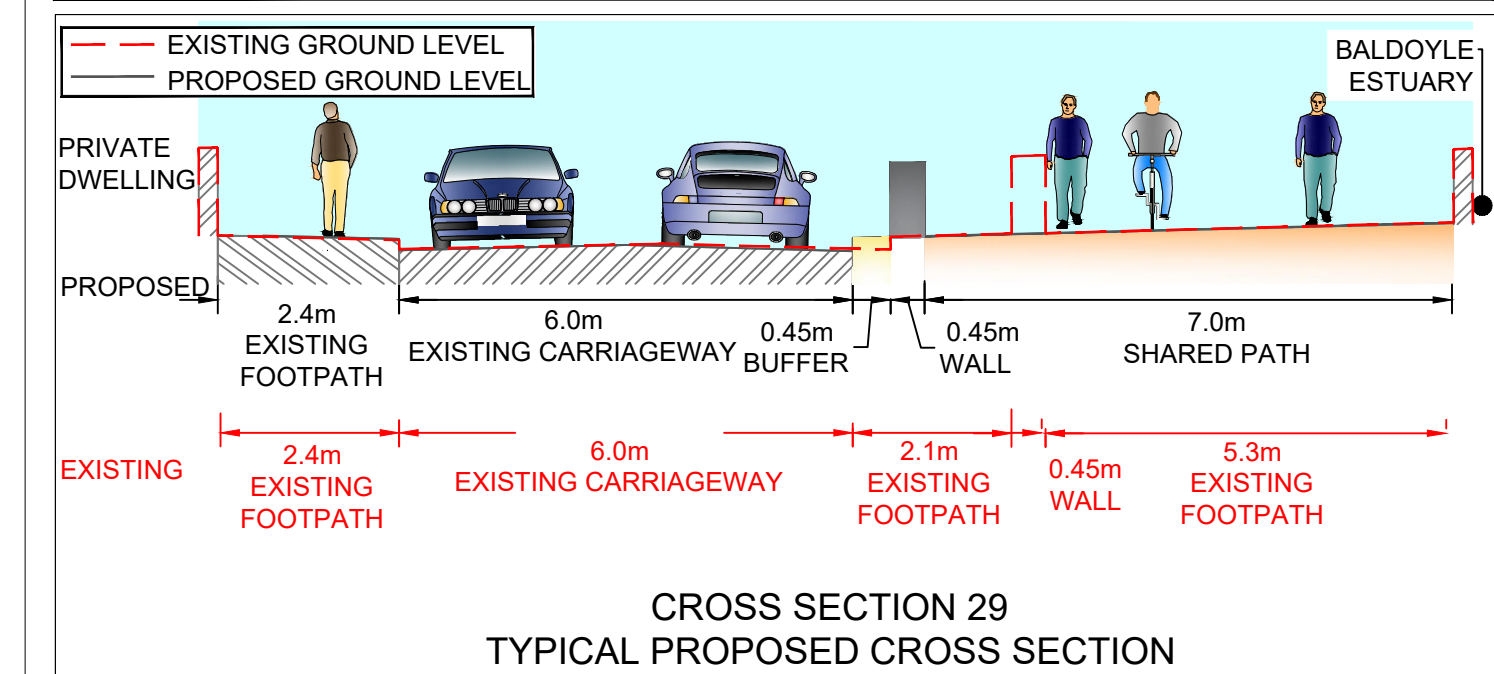

© ORDNANCE SURVEY IRELAND LICENSE No. AR 0082522
 ORDNANCE SURVEY IRELAND & GOVERNMENT OF IRELAND

File: 5158418_HTR_DR_02_0101-0128(COMBINED).dwg
 Date: Mar 21, 2022 - 8:53pm
 Plotted by: AKyobol/sev

						Client FINGAL COUNTY COUNCIL		Purpose PUBLIC CONSULTATION	
D DRAFT AK 21.03.22 PF PF C DRAFT AK 16.03.22 PF PF B DRAFT AK 14.03.22 PF PF A DRAFT AK 22.02.22 CF CF - DRAFT AK 07.02.22 CF CF		Title PRELIMINARY DESIGN SHEET 26 OF 28 0126 - BALDOYLE		Original Scale 1:500 at A1 1:1000 at A3		Design/Drawn Date 07.02.22 Checked Date 07.02.22 Authorised Date 07.02.22		Project SUTTON TO MALAHIDE PEDESTRIAN AND CYCLE SCHEME	
Rev Description By Date Chk'd Auth		Status Drawing Number I 5158418 / HTR / DR / 02 / 0126		Rev D		Atkins House, 150-155 Alside Business Park, Swords, Co. Dublin Tel (+353) 01 810 8000 Fax (+353) 01 810 8001		Unit 2B, 2200 Cork Airport Business Park, Cork Tel (+353) 021 429 0300 Fax (+353) 021 429 0360	
1st Floor Technology House Parkmore Technology Park, Galway Tel (+353) 091 786 050 Fax (+353) 091 779 830		Client FINGAL COUNTY COUNCIL		Title PRELIMINARY DESIGN SHEET 26 OF 28 0126 - BALDOYLE		Original Scale 1:500 at A1 1:1000 at A3		Design/Drawn Date 07.02.22 Checked Date 07.02.22 Authorised Date 07.02.22	