
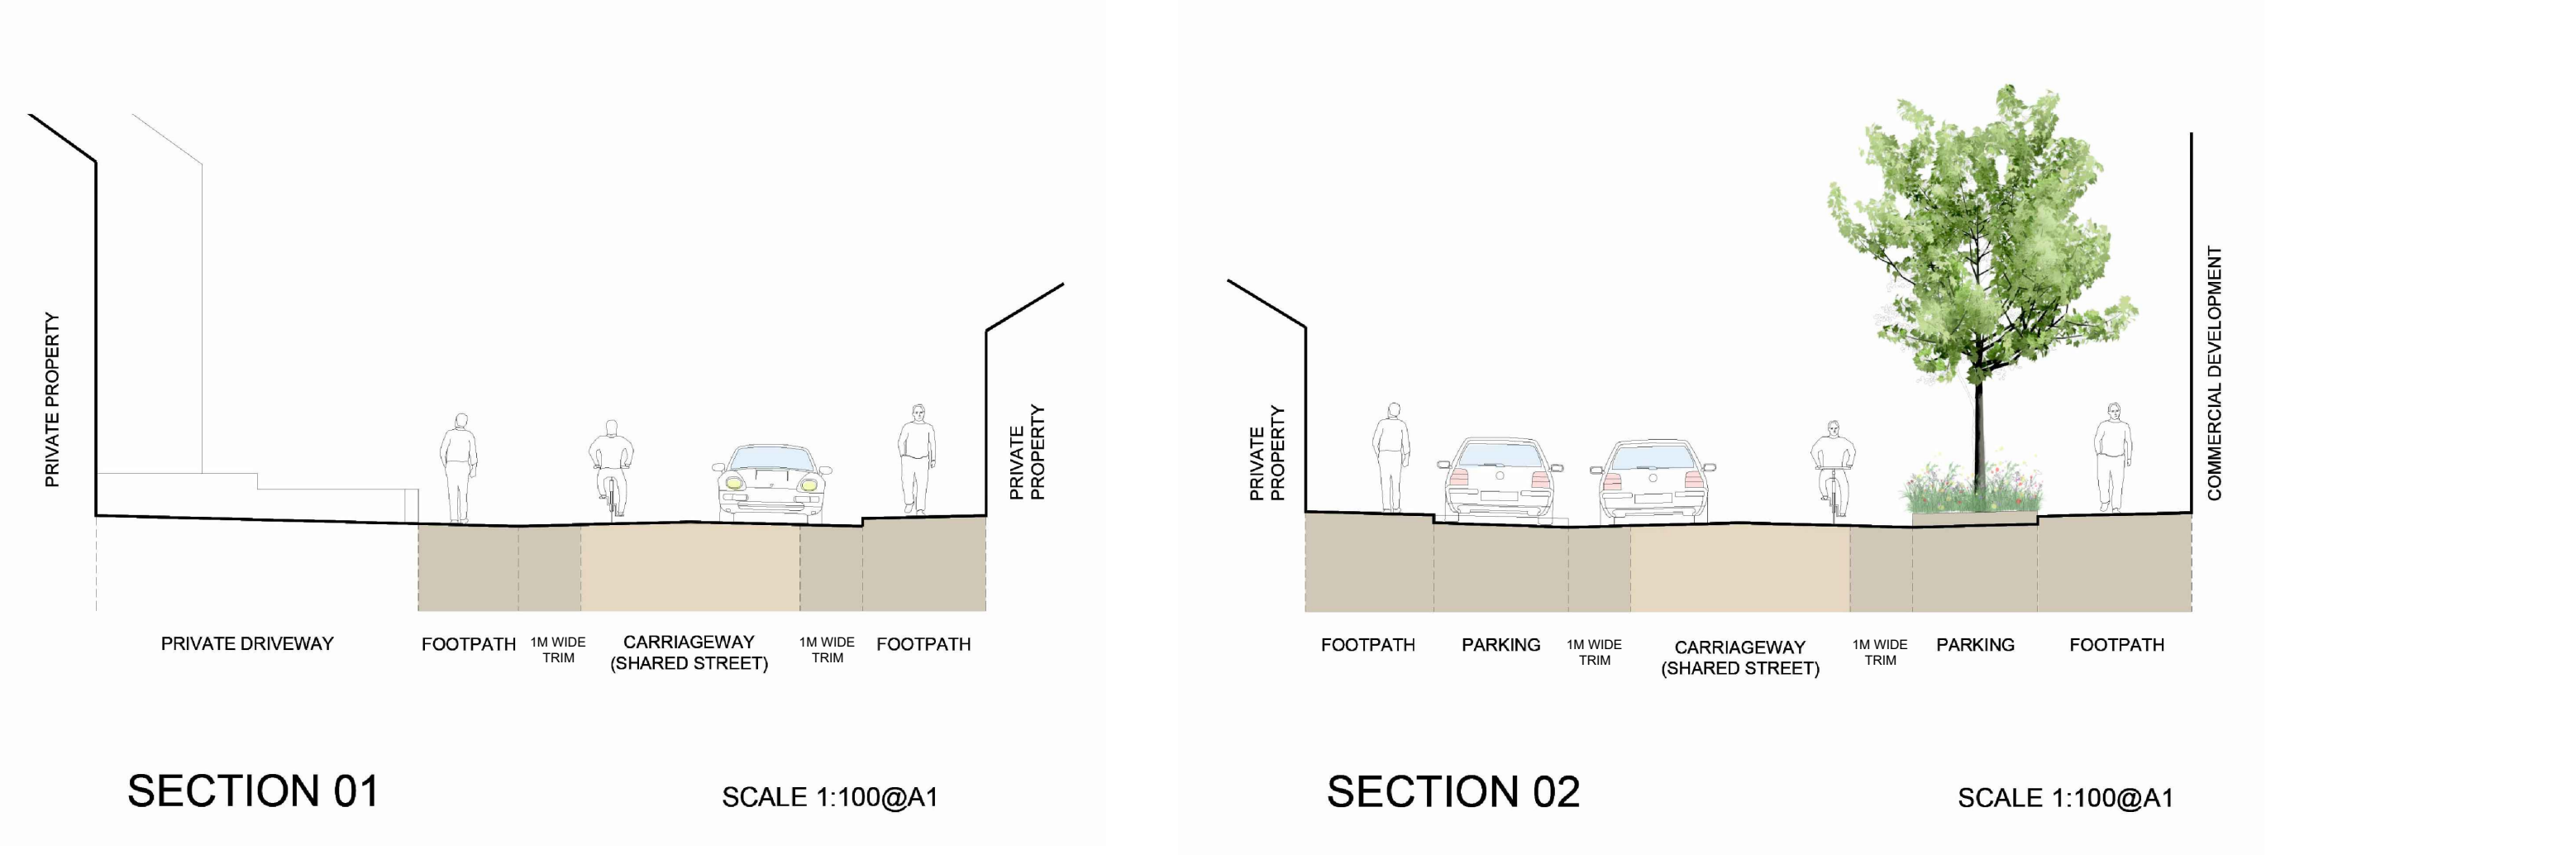
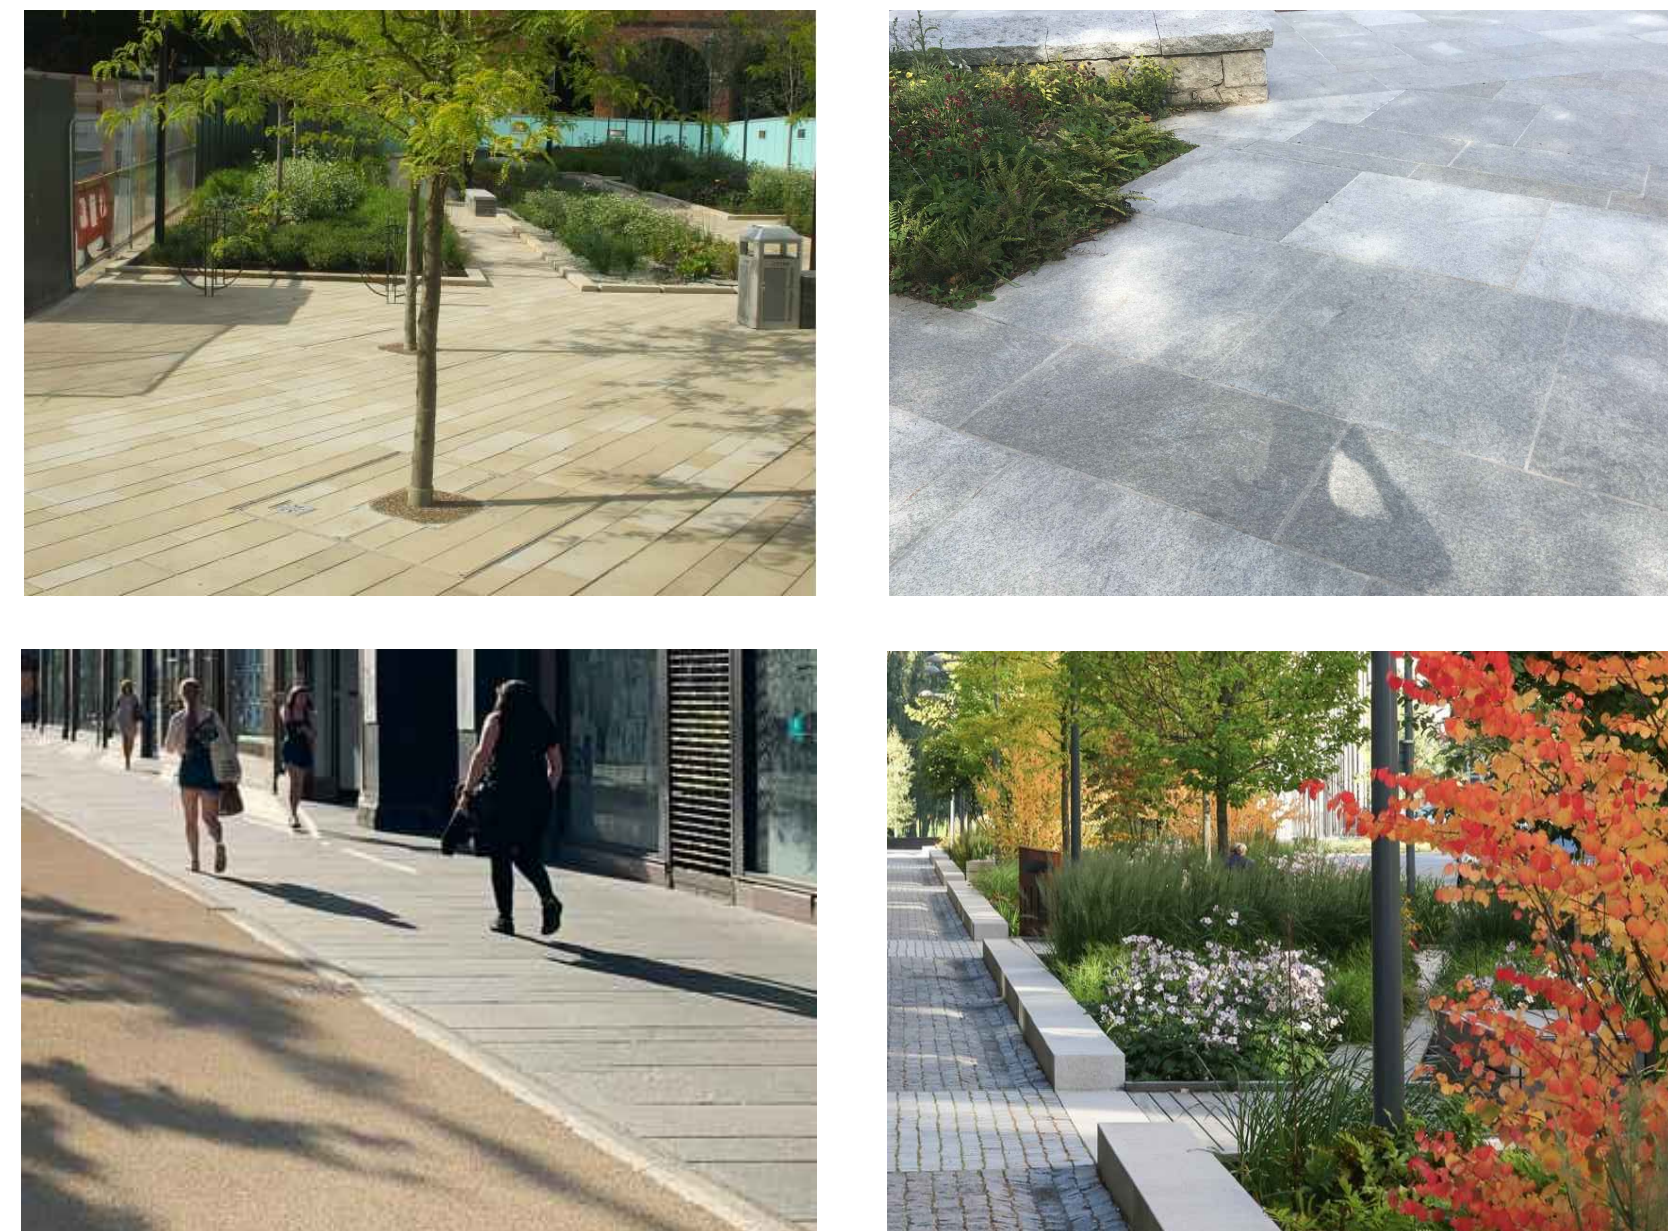


SITE LAYOUT LEGEND

-  HIGH QUALITY SURFACING TO FOOTPATHS, RAISED CROSSINGS & PARKING BAYS (e.g. NATURAL STONE PAVING SLABS /SETTS)
-  BUFF COLOURED ASPHALT SURFACING TO SHARED STREET WITH SETT TRIM
-  BUFF COLOURED ASPHALT SURFACING TO CYCLE LANE
-  ASPHALT SURFACING TO CARRIAGEWAY
-  TACTILE PAVING (CONTROLLED CROSSING)
-  TACTILE PAVING (UNCONTROLLED CROSSING)
-  PROPOSED LOW LEVEL PLANTING
-  PROPOSED TREE PLANTING
-  EXISTING TREE TO BE RETAINED

ILLUSTRATIVE EXAMPLES OF PROPOSED PUBLIC REALM ELEMENTS: SURFACING AND PLANTING



© COPYRIGHT 2022 EAMONN BYRNE LANDSCAPE ARCHITECTS