

Tree Survey Plan 1:250




Tree Protection

- Existing Tree to be retained
- Crown spread
- Tree tag reference number
- Colour coded tree stem
- RPA, Root protection area

Colour coding

- Category A: Trees of high quality
- Category B: Trees of moderate quality
- Category C: Trees of low quality
- Category U: Trees unsuitable/unsafe for retention

Existing tree line or tree group retained

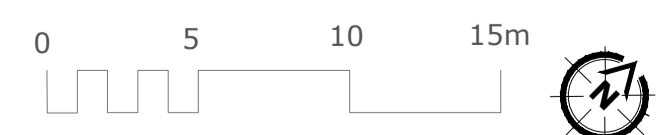

This arboricultural survey and plan has been completed by Eunan O'Donnell BSc Ag, Dip Hort, Arb cert, MILL, TechArbora

B	20/04/22	EOD	Tree Survey
A	20/10/21	EOD	Tree Survey
Rev	Date	By	Details

AUSTEN ASSOCIATES
 Rensshaw House, Ballygulle Beg, Wicklow Town, Co. Wicklow, A67 XH92
 T: 0404 86627
 Email: design@austenassociates.ie | Web: www.austenassociates.ie
 landscape architecture design
 arboriculture project management
 Copyright Austen Associates, 2022

Client: Paul Keogh Architects	
Project title: Quay Street and Environs	
Drawing title: Tree Survey Plan	
Drawn by: EOD	Scale: 1:250 on A1
Approved by: TA	Date: October 2021
Status: Planning	
Drawing no: 074021_TS_01	Revision: B