




SECTION A

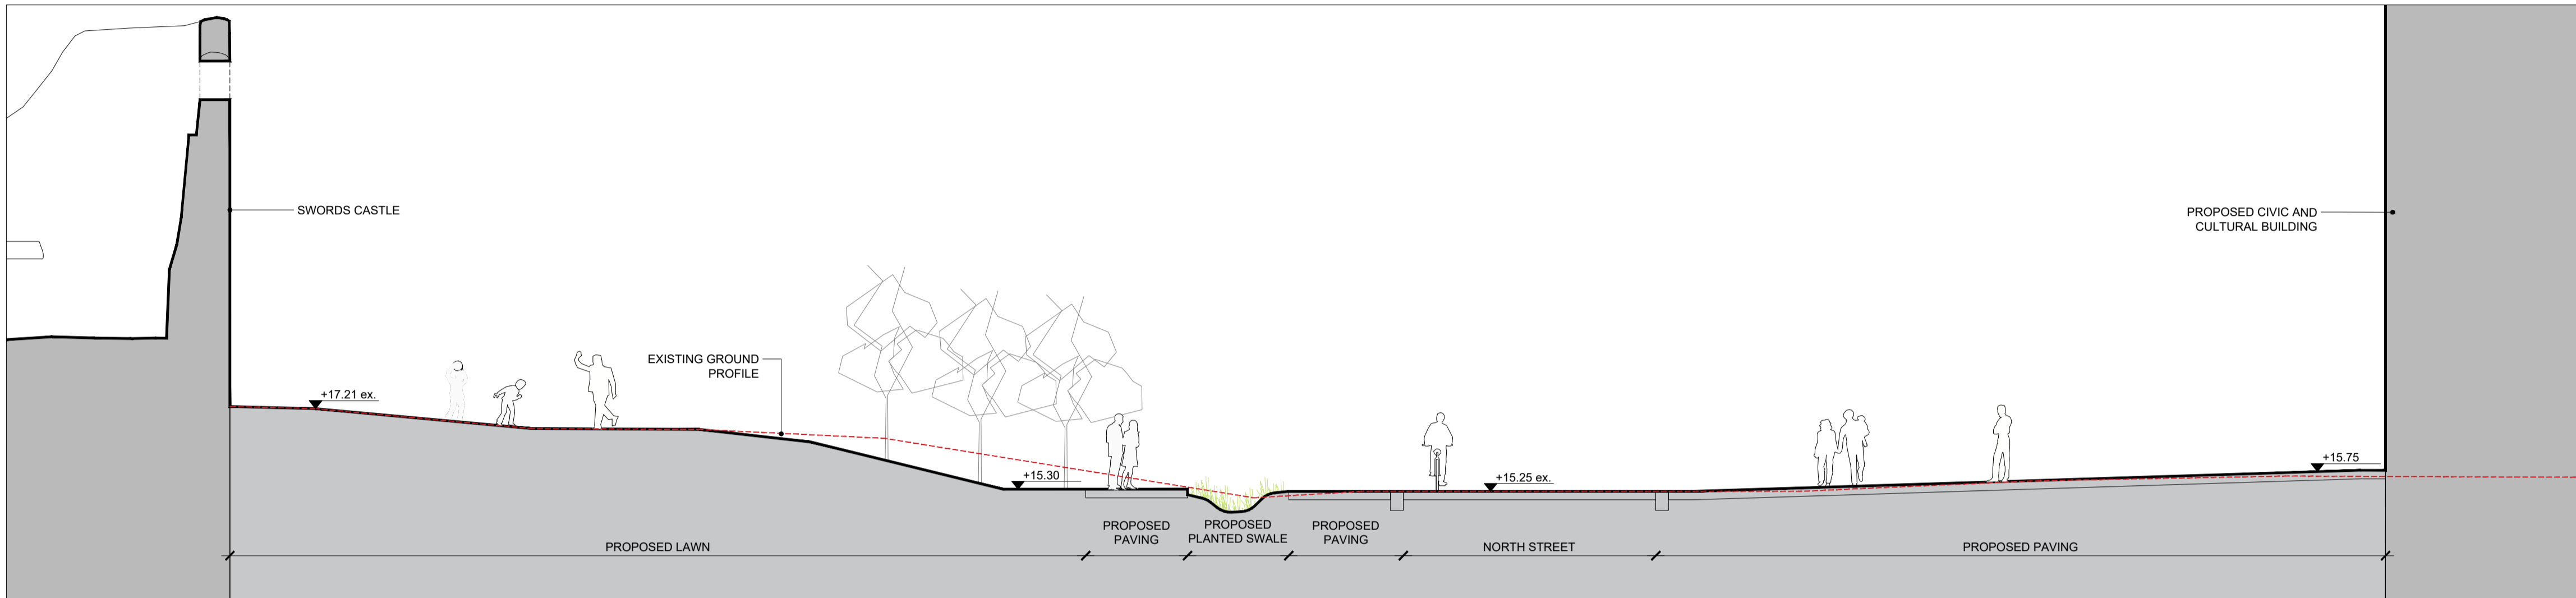


SECTION B

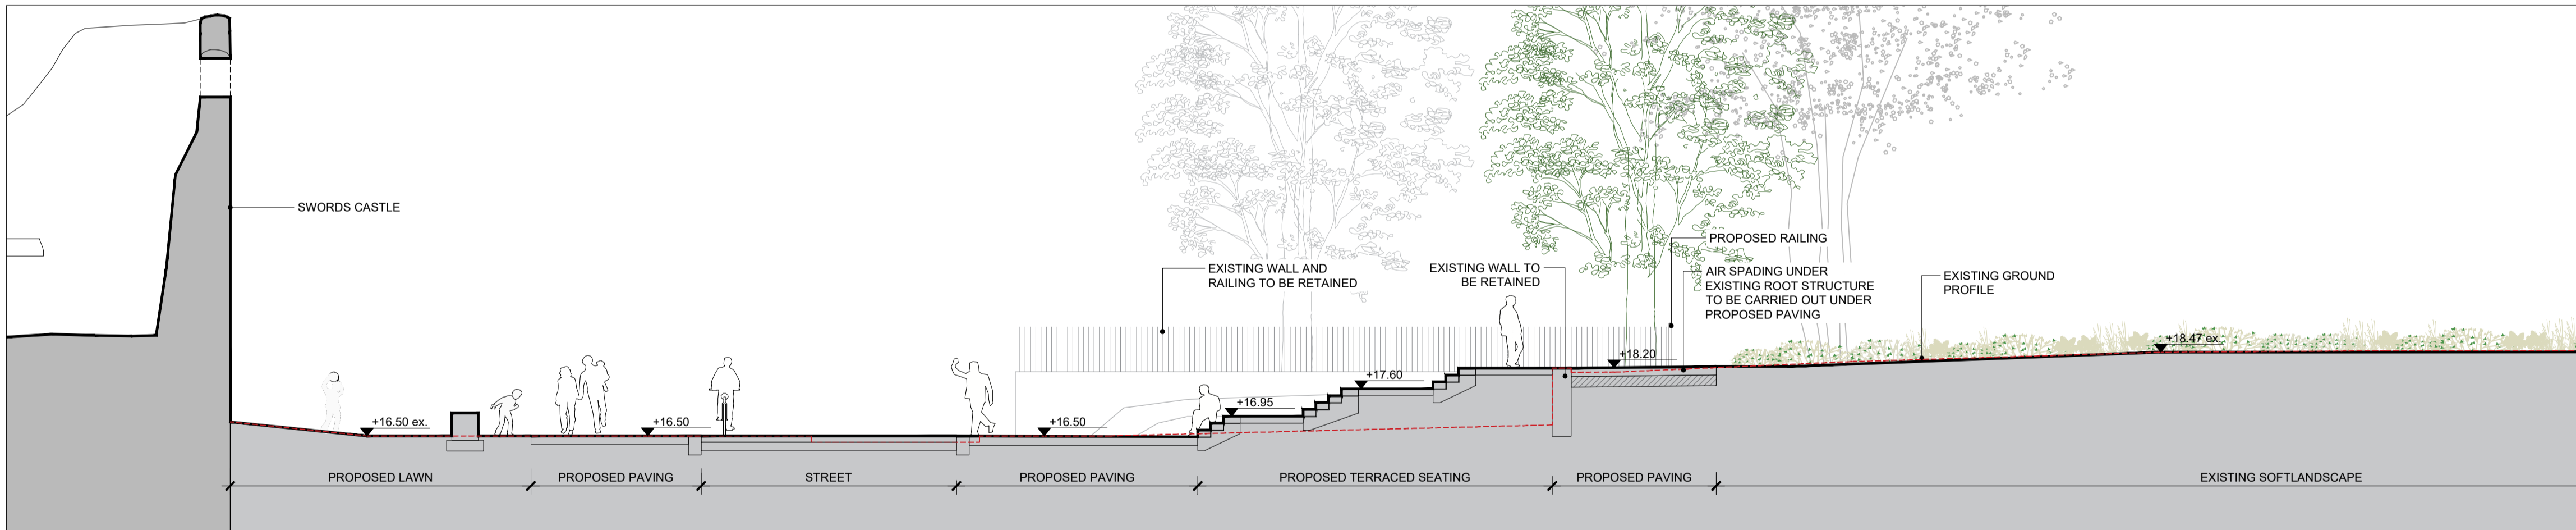

SECTION C

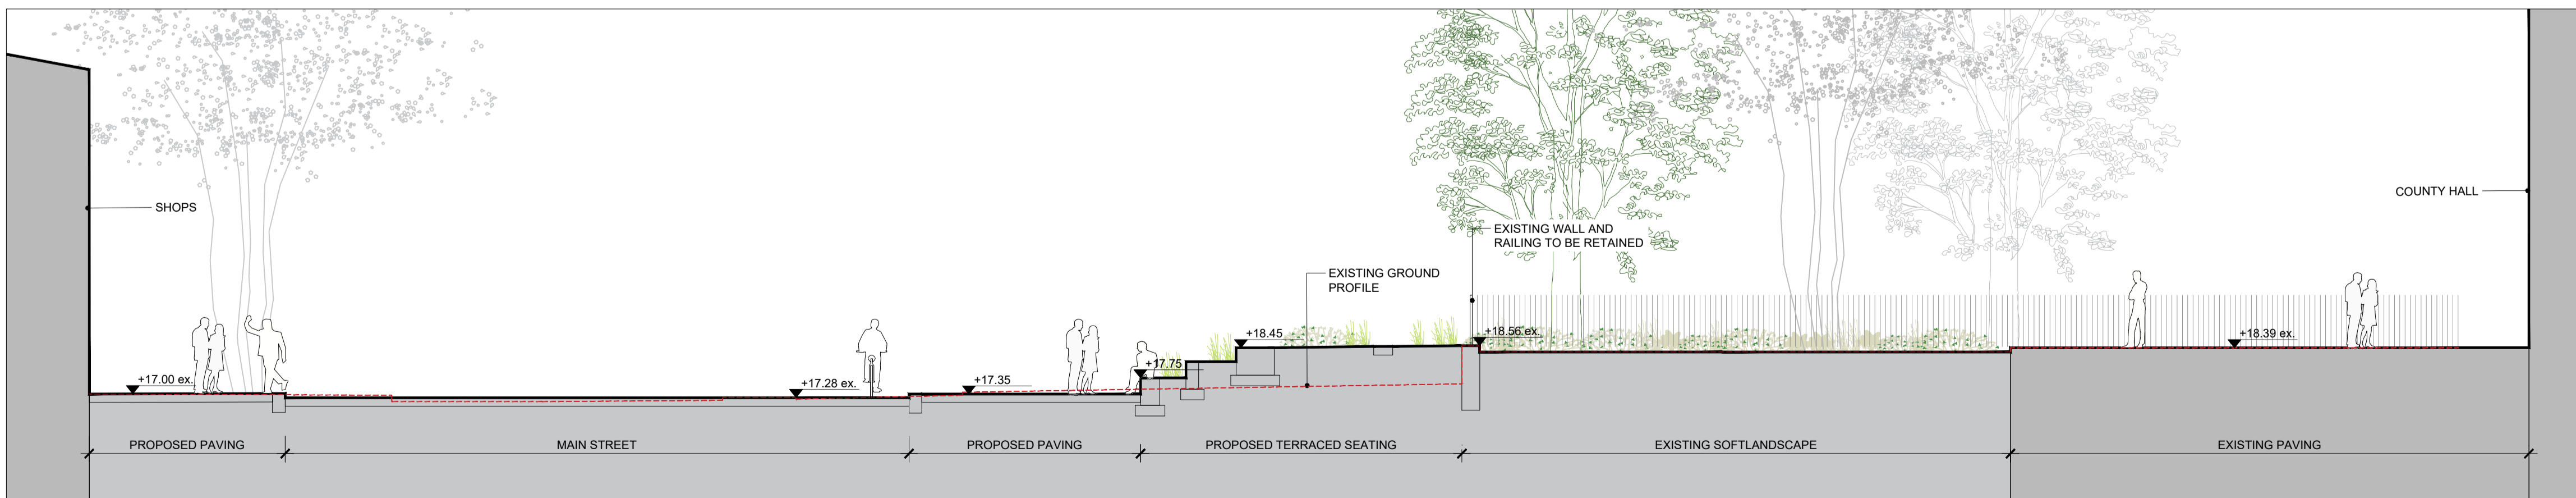

SECTION D

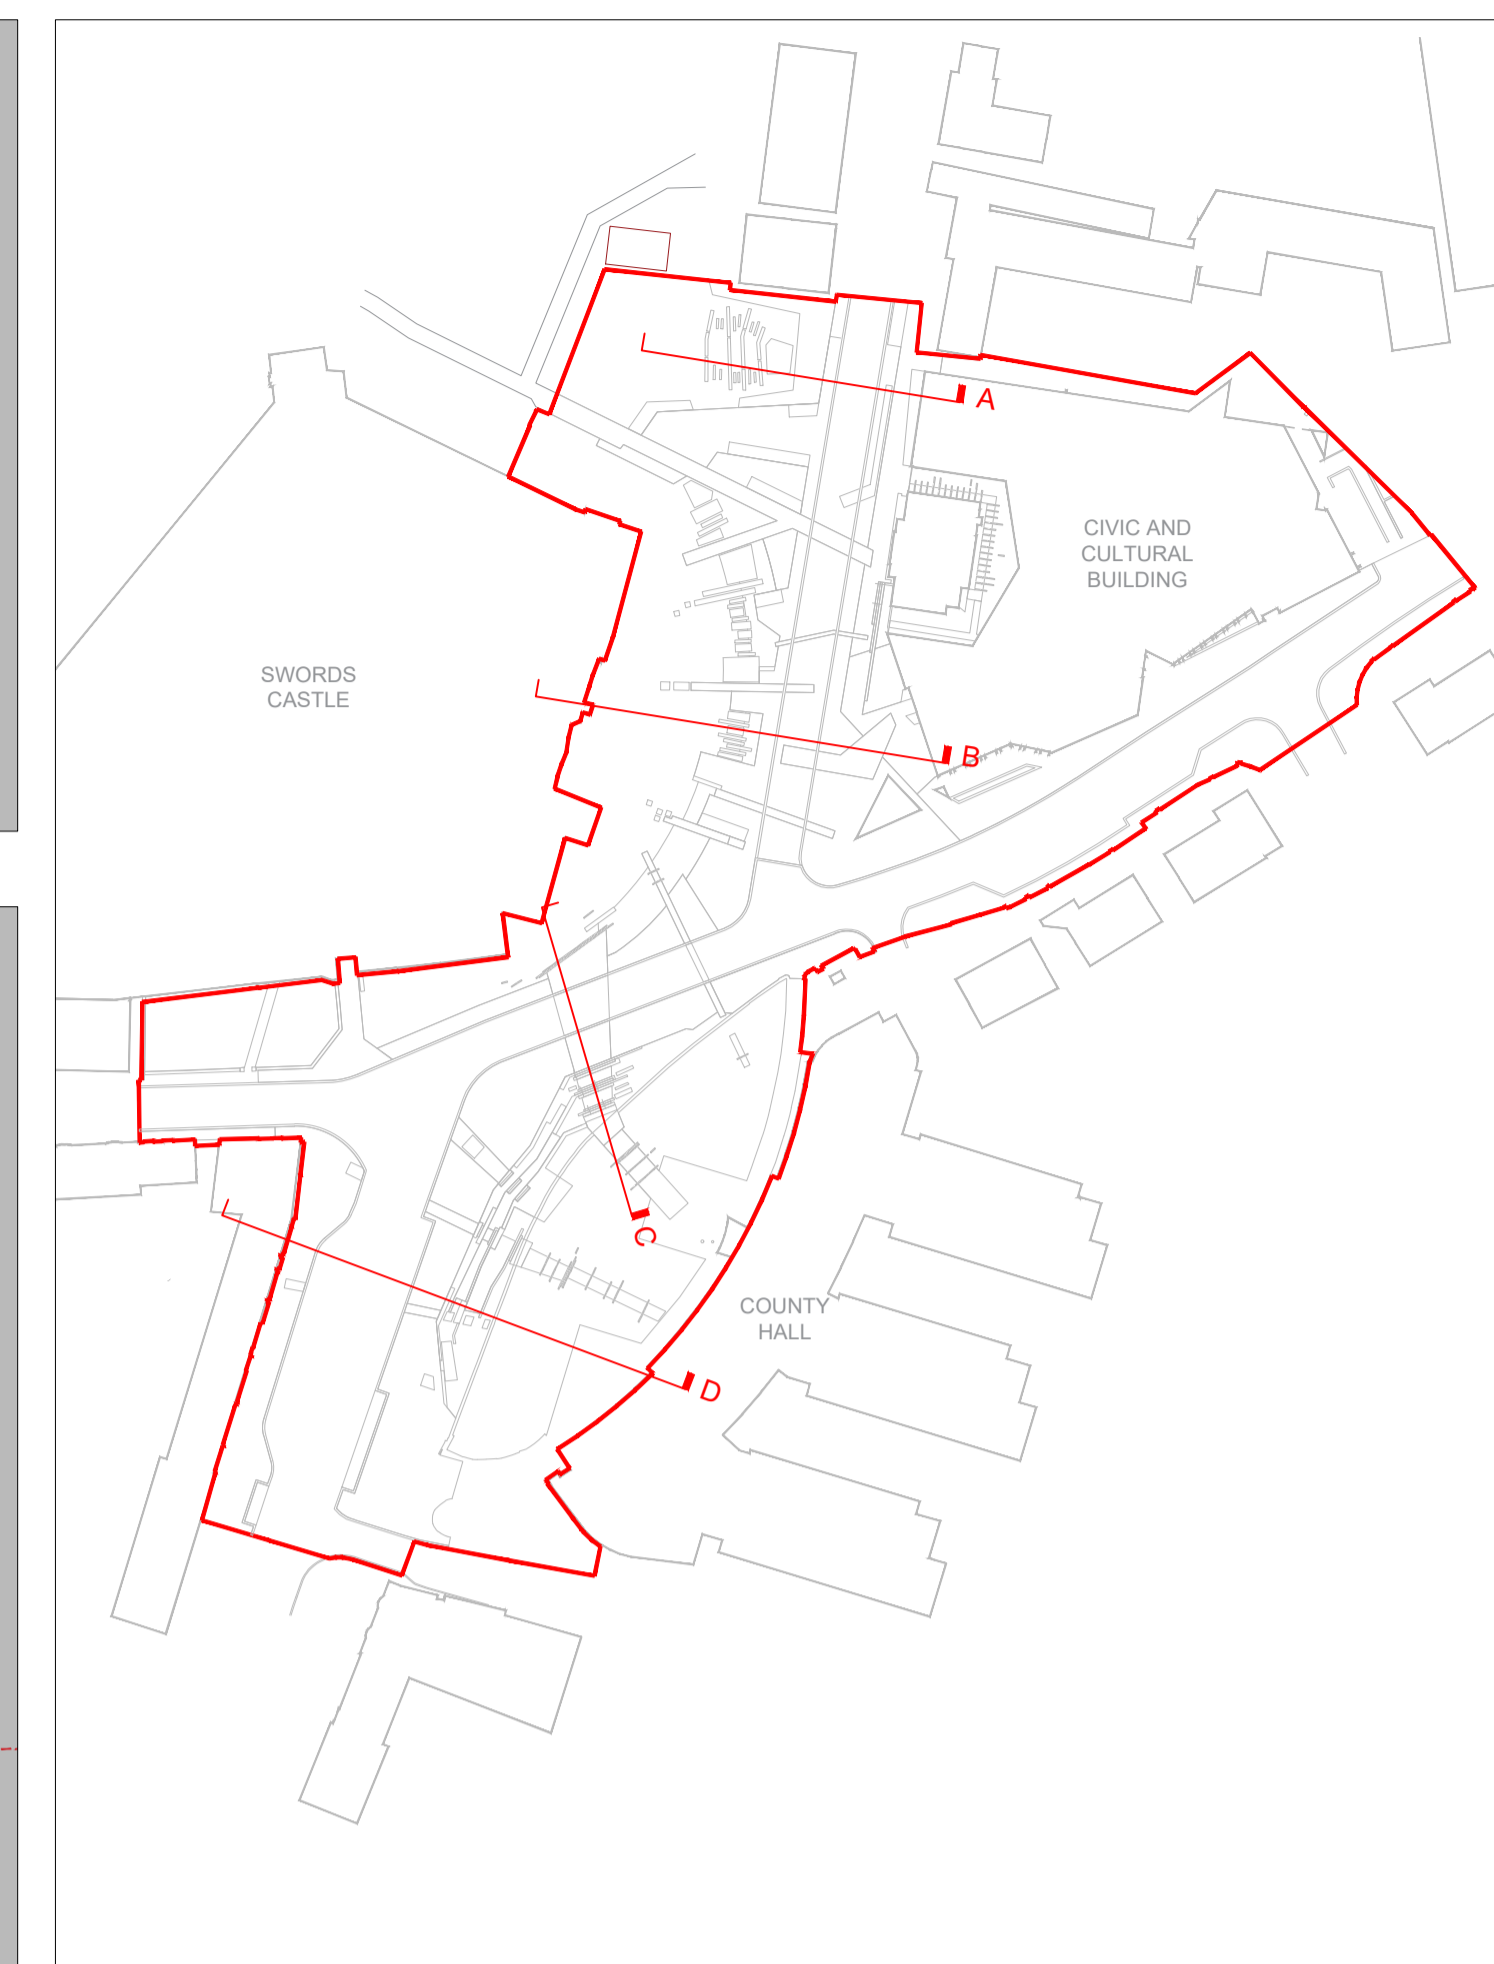

KEY PLAN (NTS)

This drawing is the copyright of the Landscape Architect. Unless otherwise stated all dimensions are in millimetres. Where dimensions are not given, drawings must not be scaled and the matter must be referred to the Landscape Architect. If the drawing includes conflicting details/dimensions the matter must be referred to the Landscape Architect. All dimensions must be checked on site. The Landscape Architect must be informed, by the Contractor, of any discrepancies before work proceeds.

NOTES:

DATE	REV	DESCRIPTION	DRAWN BY	CHECKED BY
07/07/2022	P01	Drawing generally revised.	JB	SC

DERMOT FOLEY LANDSCAPE ARCHITECTS
 MALPAS STREET BLACKPITTS D08 D056 IRELAND T+353 1 4545148 WWW.DERMOTFOLEY.COM

CLIENT: FINGAL COUNTY COUNCIL
PROJECT: SWORDS CULTURAL QUARTER
DRAWING: LANDSCAPE SECTIONS

ISSUE STATUS: PLANNING
DRAWING NO.: SCQ-ZZ-L00-DR-DFLA-LA-02400 P01
REVISION:

PROJECT NO: FC02 **SCALE:** 1:100 **SHEET SIZE:** A1 **DRAWN BY:** JB **CHECKED BY:** SC **1st ISSUE:** 12.04.2022

NORTH