




SMALL AND MULTISTEM TREE PLANTING IN SOFT LANDSCAPE 1 2500

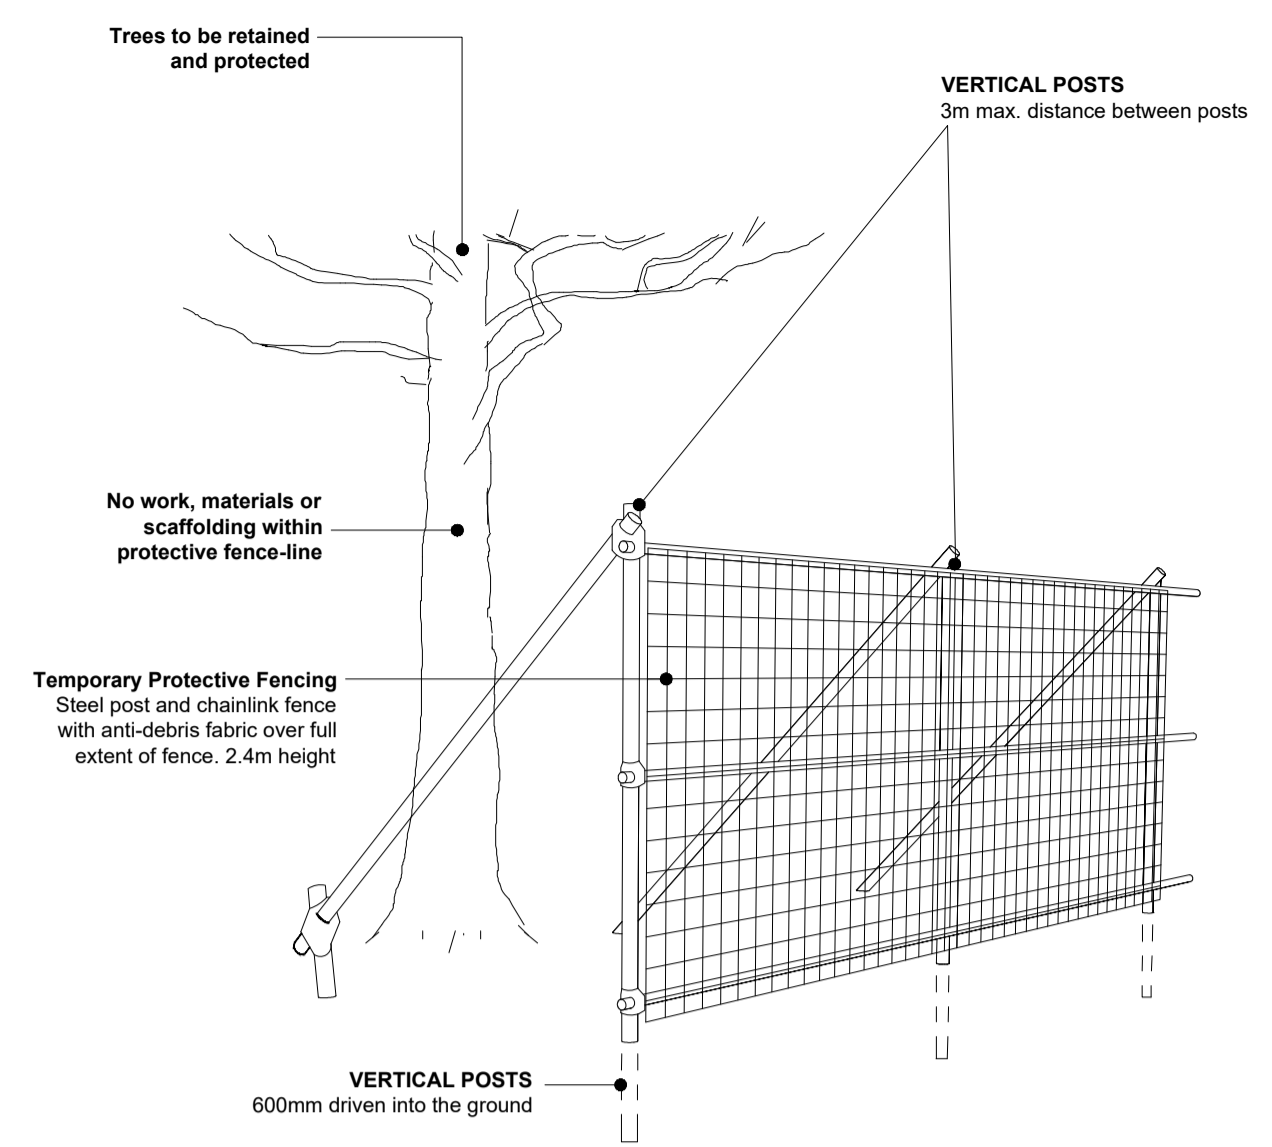


TEMPORARY PROTECTION OF EXISTING TREES TO BS 5837:2012 (NOT TO SCALE) 3 2500

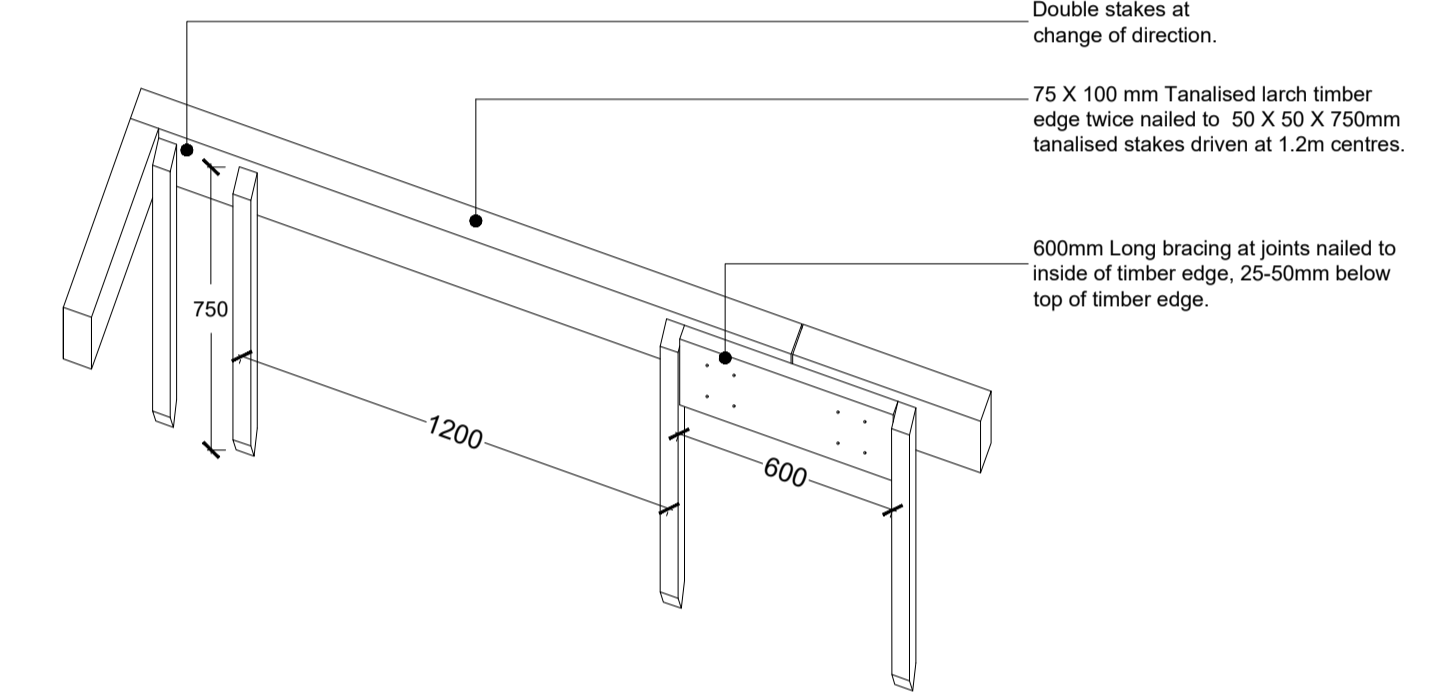


TIMBER EDGING TO LAWN/PLANTING 4 2500

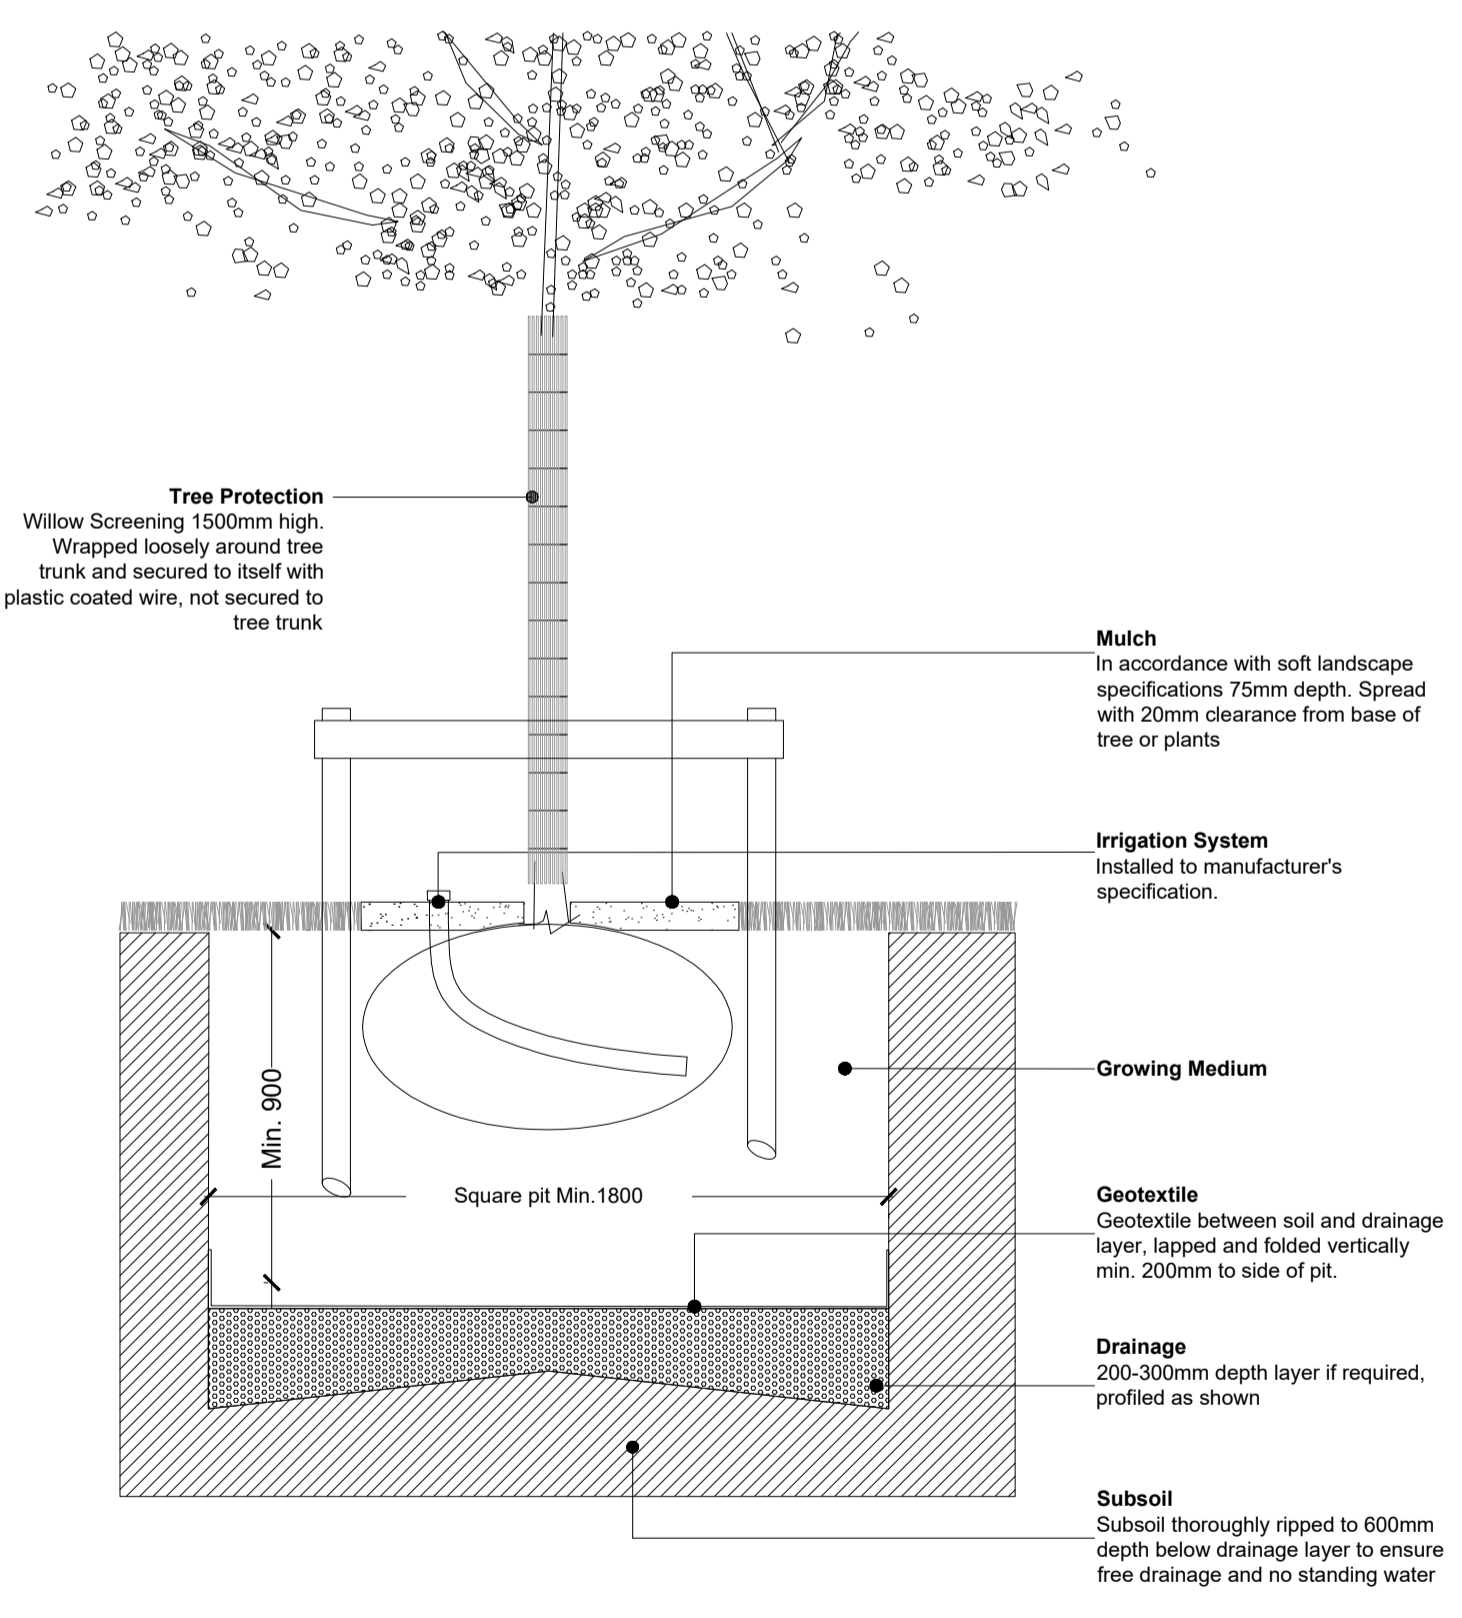


CLEAR STEM PLANTING IN SOFT LANDSCAPE 2 2500

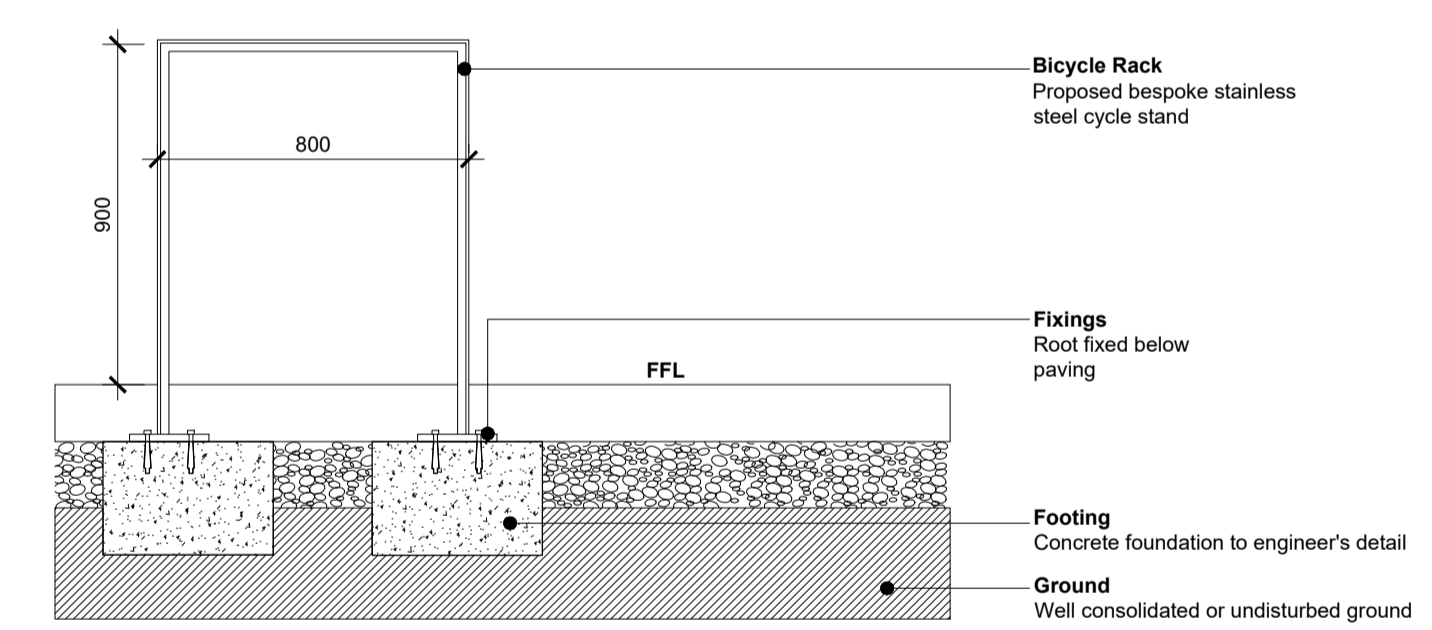


STAINLESS STEEL BICYCLE RACK 5 2500

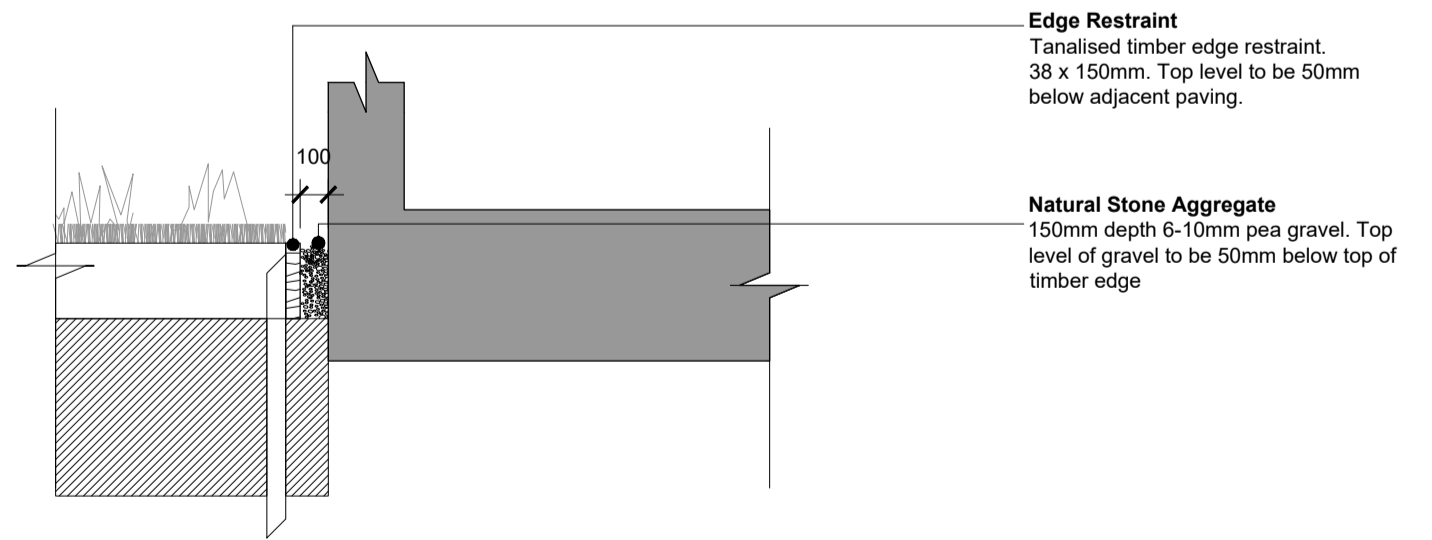


INTERFACE BETWEEN BUILDING AND SOFT LANDSCAPE AREAS 6 2500

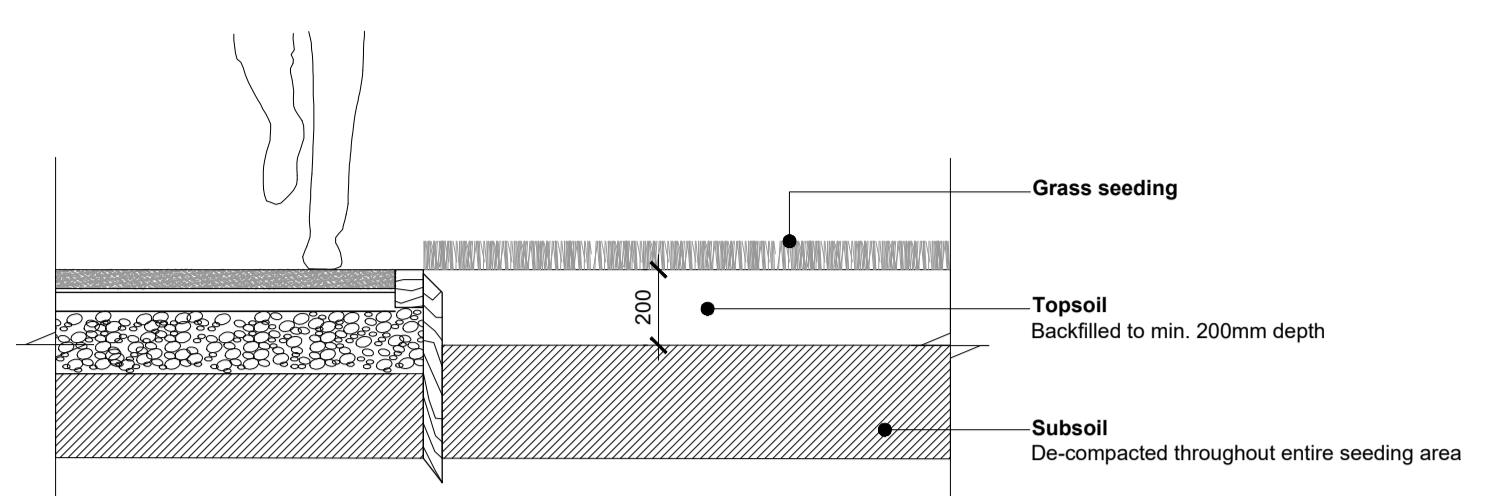


TYPICAL GRASS SEEDING AREA INTERFACE TO TIMBER EDGE 7 2500

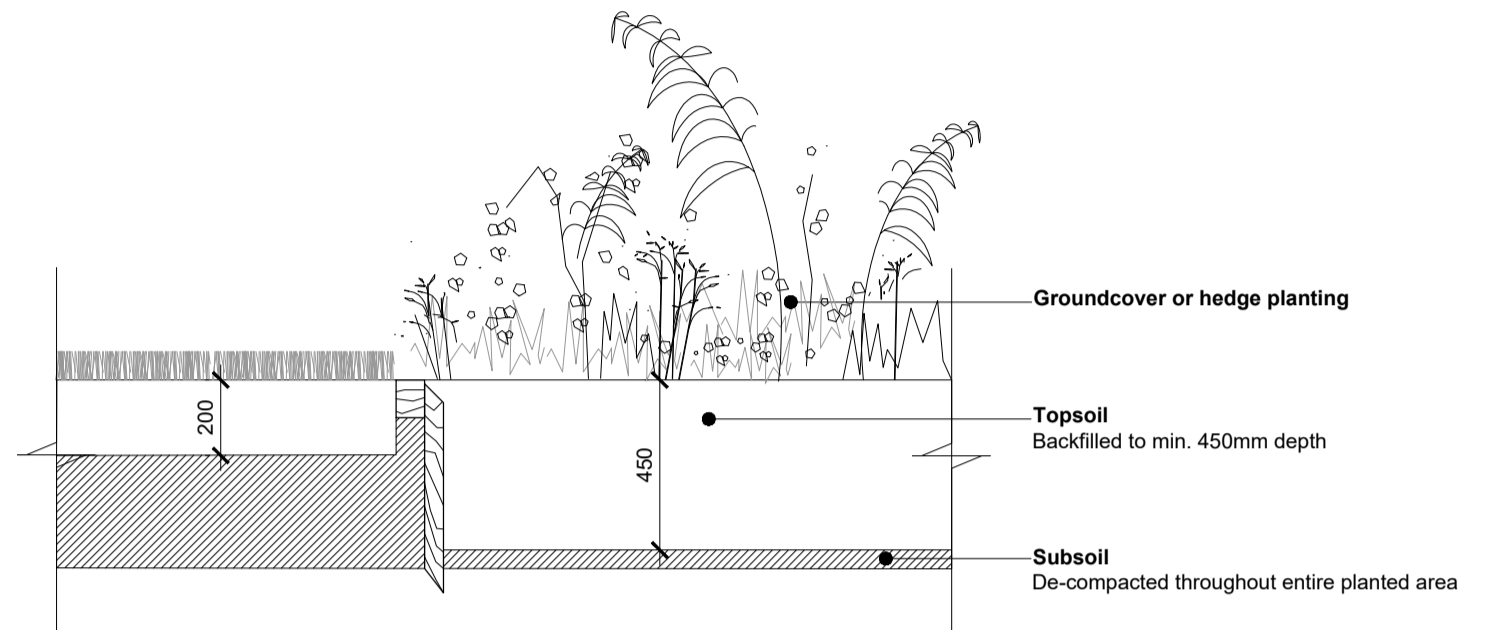


GRASS SEEDING AREA INTERFACE WITH PLANTING 8 2500

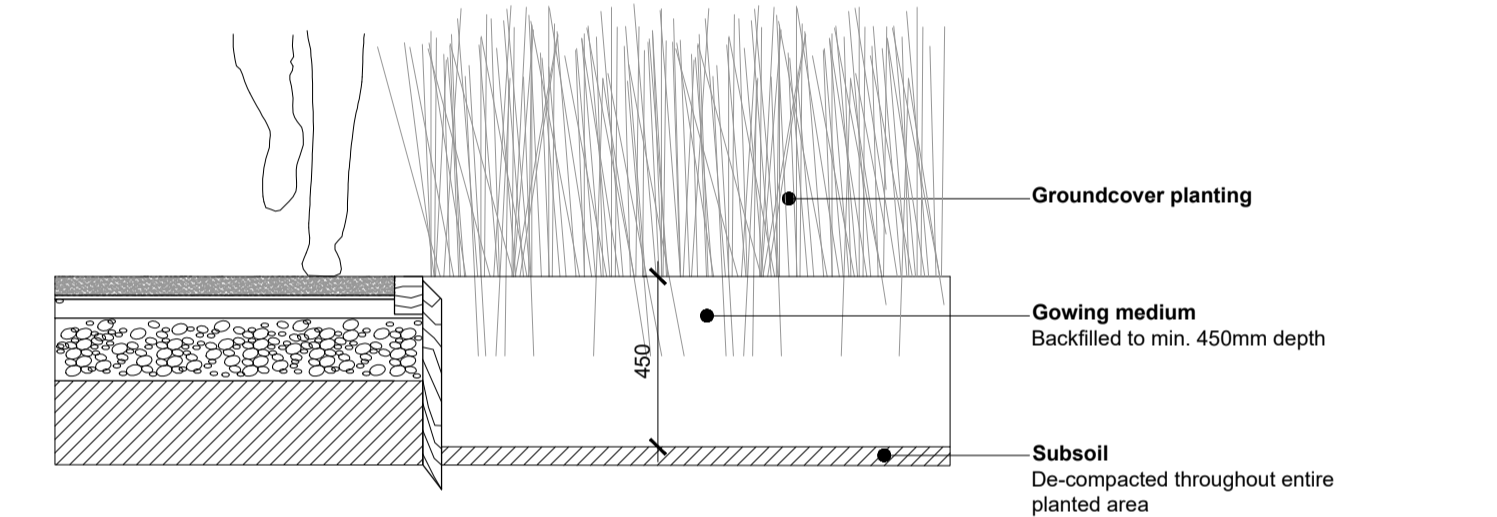


GROUNDCOVER/HEDGE PLANTING 9 2500

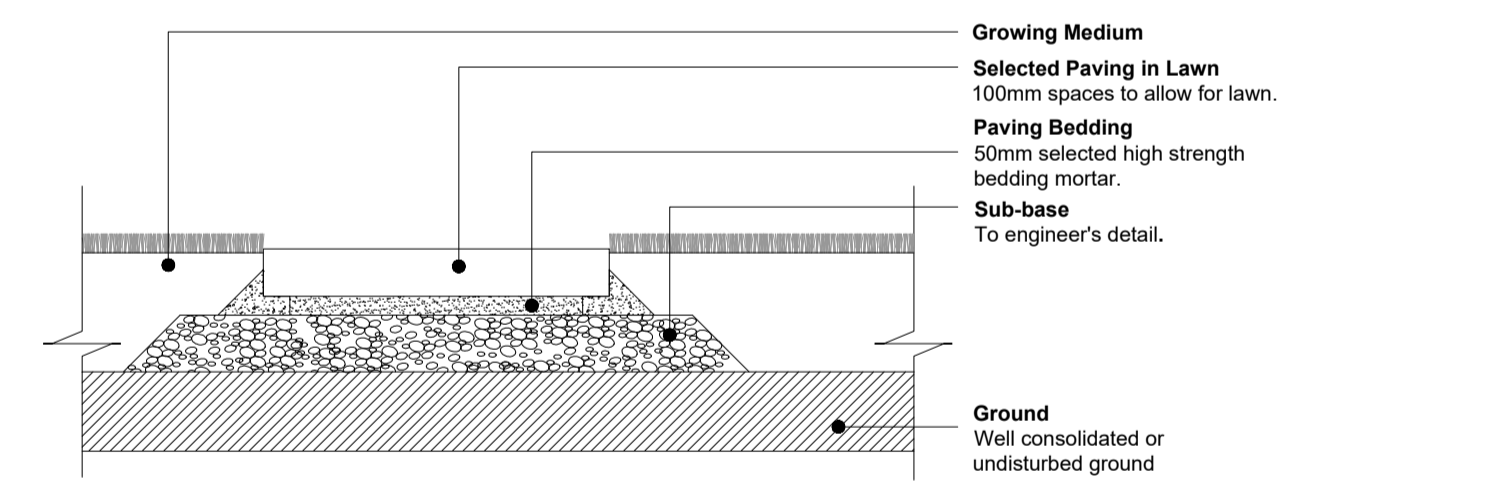


PAVING IN LAWN 10 2500

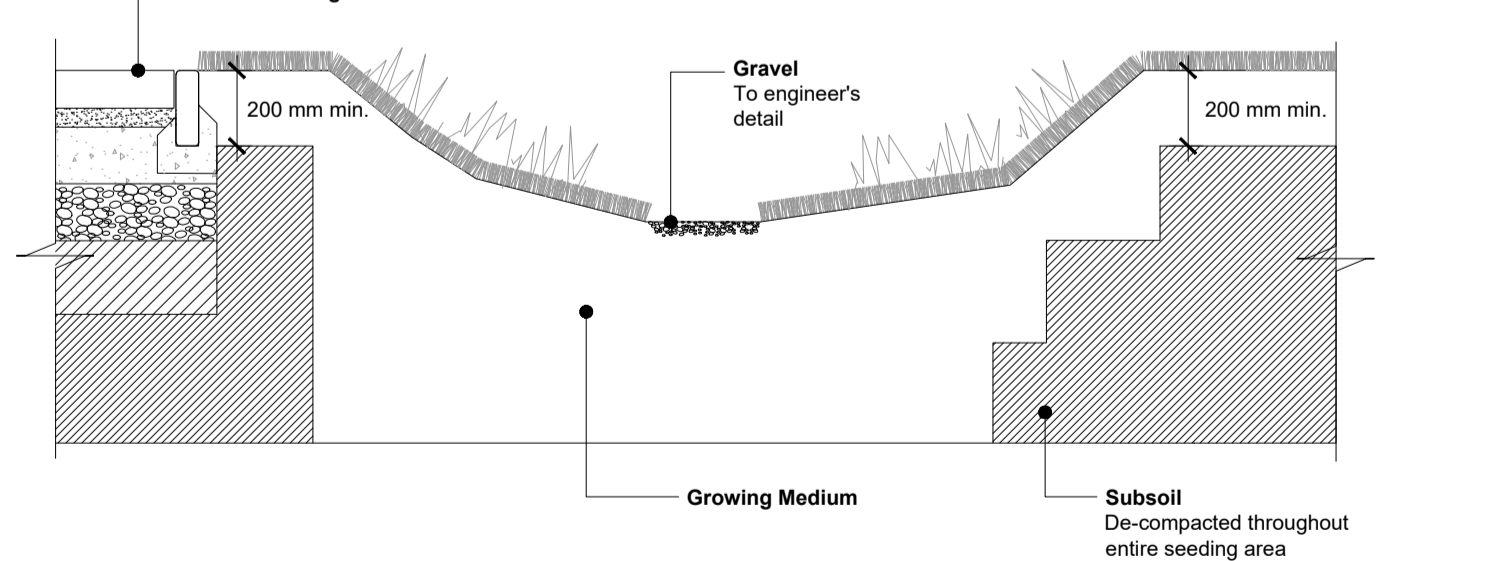


PLANTED SWALE 11 2500

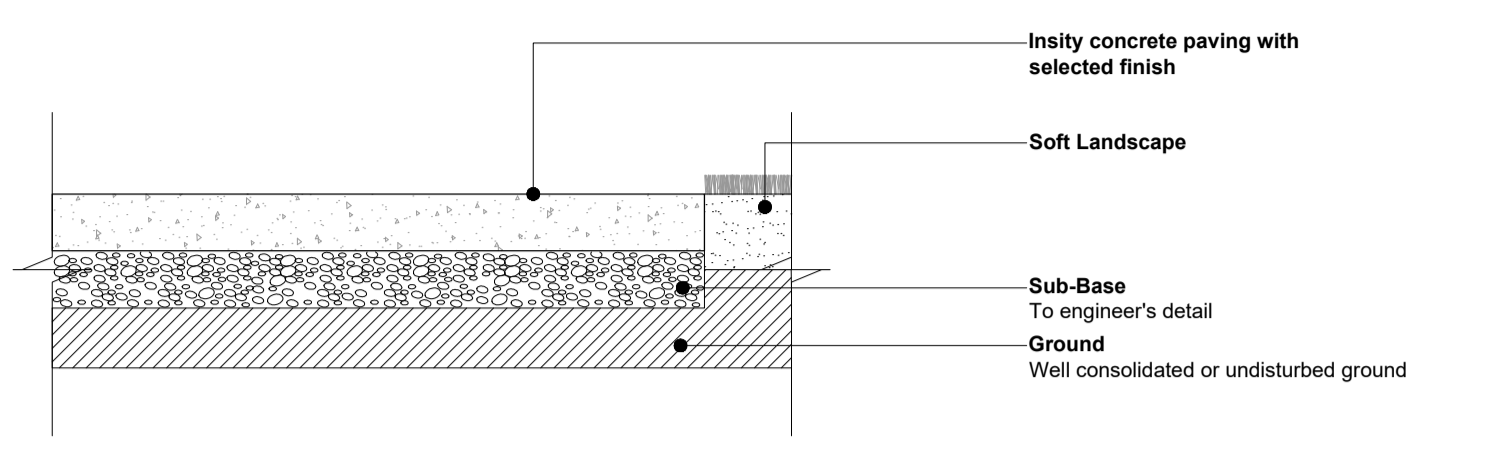


IN-SITU CONCRETE PAVING 12 2500

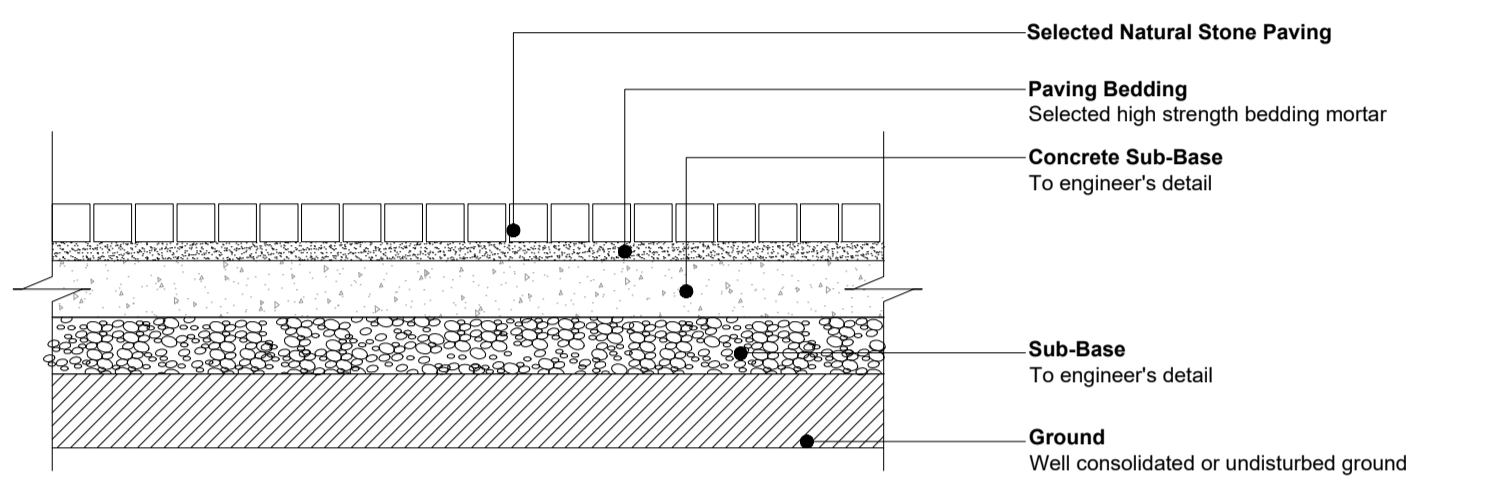

SMALL FORMAT GRANITE STONE PAVING 13 2500

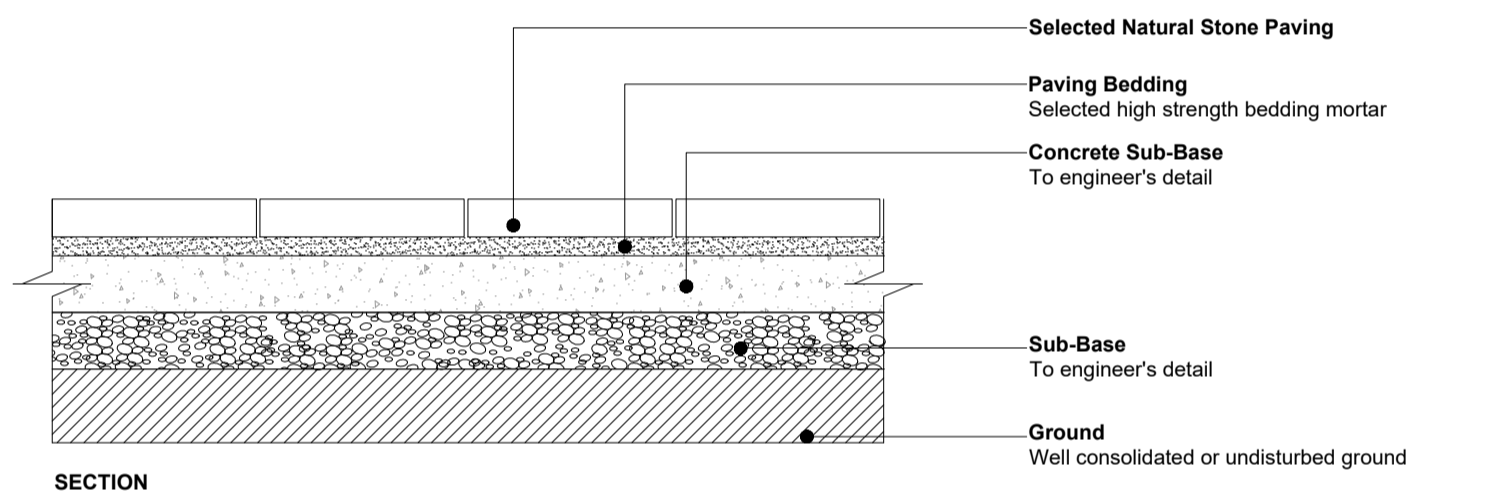

LARGE FORMAT GRANITE STONE PAVING 14 2500

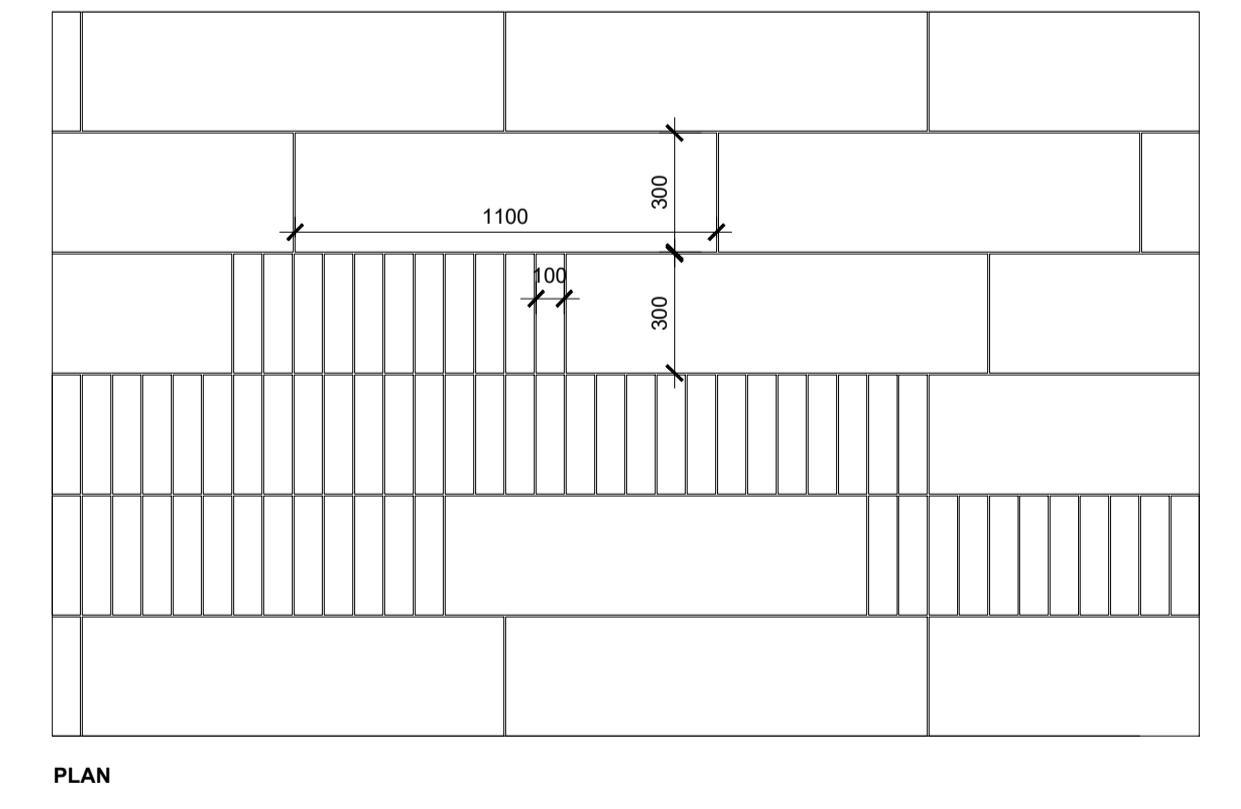

LARGE FORMAT GRANITE STONE PAVING 15 2500

This drawing is the copyright of the Landscape Architect. Unless otherwise stated all dimensions are in millimetres. Where dimensions are not given, drawings must not be scaled and the matter must be referred to the Landscape Architect. If the drawing includes conflicting details/dimensions the matter must be referred to the Landscape Architect. All dimensions must be checked on site. The Landscape Architect must be informed, by the Contractor, of any discrepancies before work proceeds.

NOTES:

DATE	REV.	DESCRIPTION	DRAWN BY	CHECKED BY
07/07/2022	P01	Drawing generally revised.	JB	SC

DERMOT FOLEY LANDSCAPE ARCHITECTS
 MALPAS STREET BLACKPITTS D08 D056 IRELAND T+353 1 4545148 WWW.DERMOTFOLEY.COM

CLIENT: FINGAL COUNTY COUNCIL
PROJECT: SWORDS CULTURAL QUARTER
DRAWING: TYPICAL LANDSCAPE DETAILS

ISSUE STATUS: PLANNING
 DRAWING NO. SCQ-ZZ-L00-DR-DFLA-LA-02500 P01
 REVISION

PROJECT NO: FC02
SCALE: 1:20
SHEET SIZE: A1
DRAWN BY: JB
CHECKED BY: SC
1st ISSUE: 12.04.2022

NORTH