


GENERAL NOTES:


1. ALL DIMENSIONS AND LEVELS TO BE VERIFIED ON SITE PRIOR TO COMMENCEMENT OF THE WORKS. ANY DISCREPANCIES TO BE REPORTED TO THE ENGINEER.
2. THIS DRAWING IS TO BE READ IN CONJUNCTION WITH THE RELEVANT ARCHITECT'S AND OTHER ENGINEERING DRAWINGS.

NOTE:


REFER TO DRAWING C-04 FOR SECTION LOCATIONS

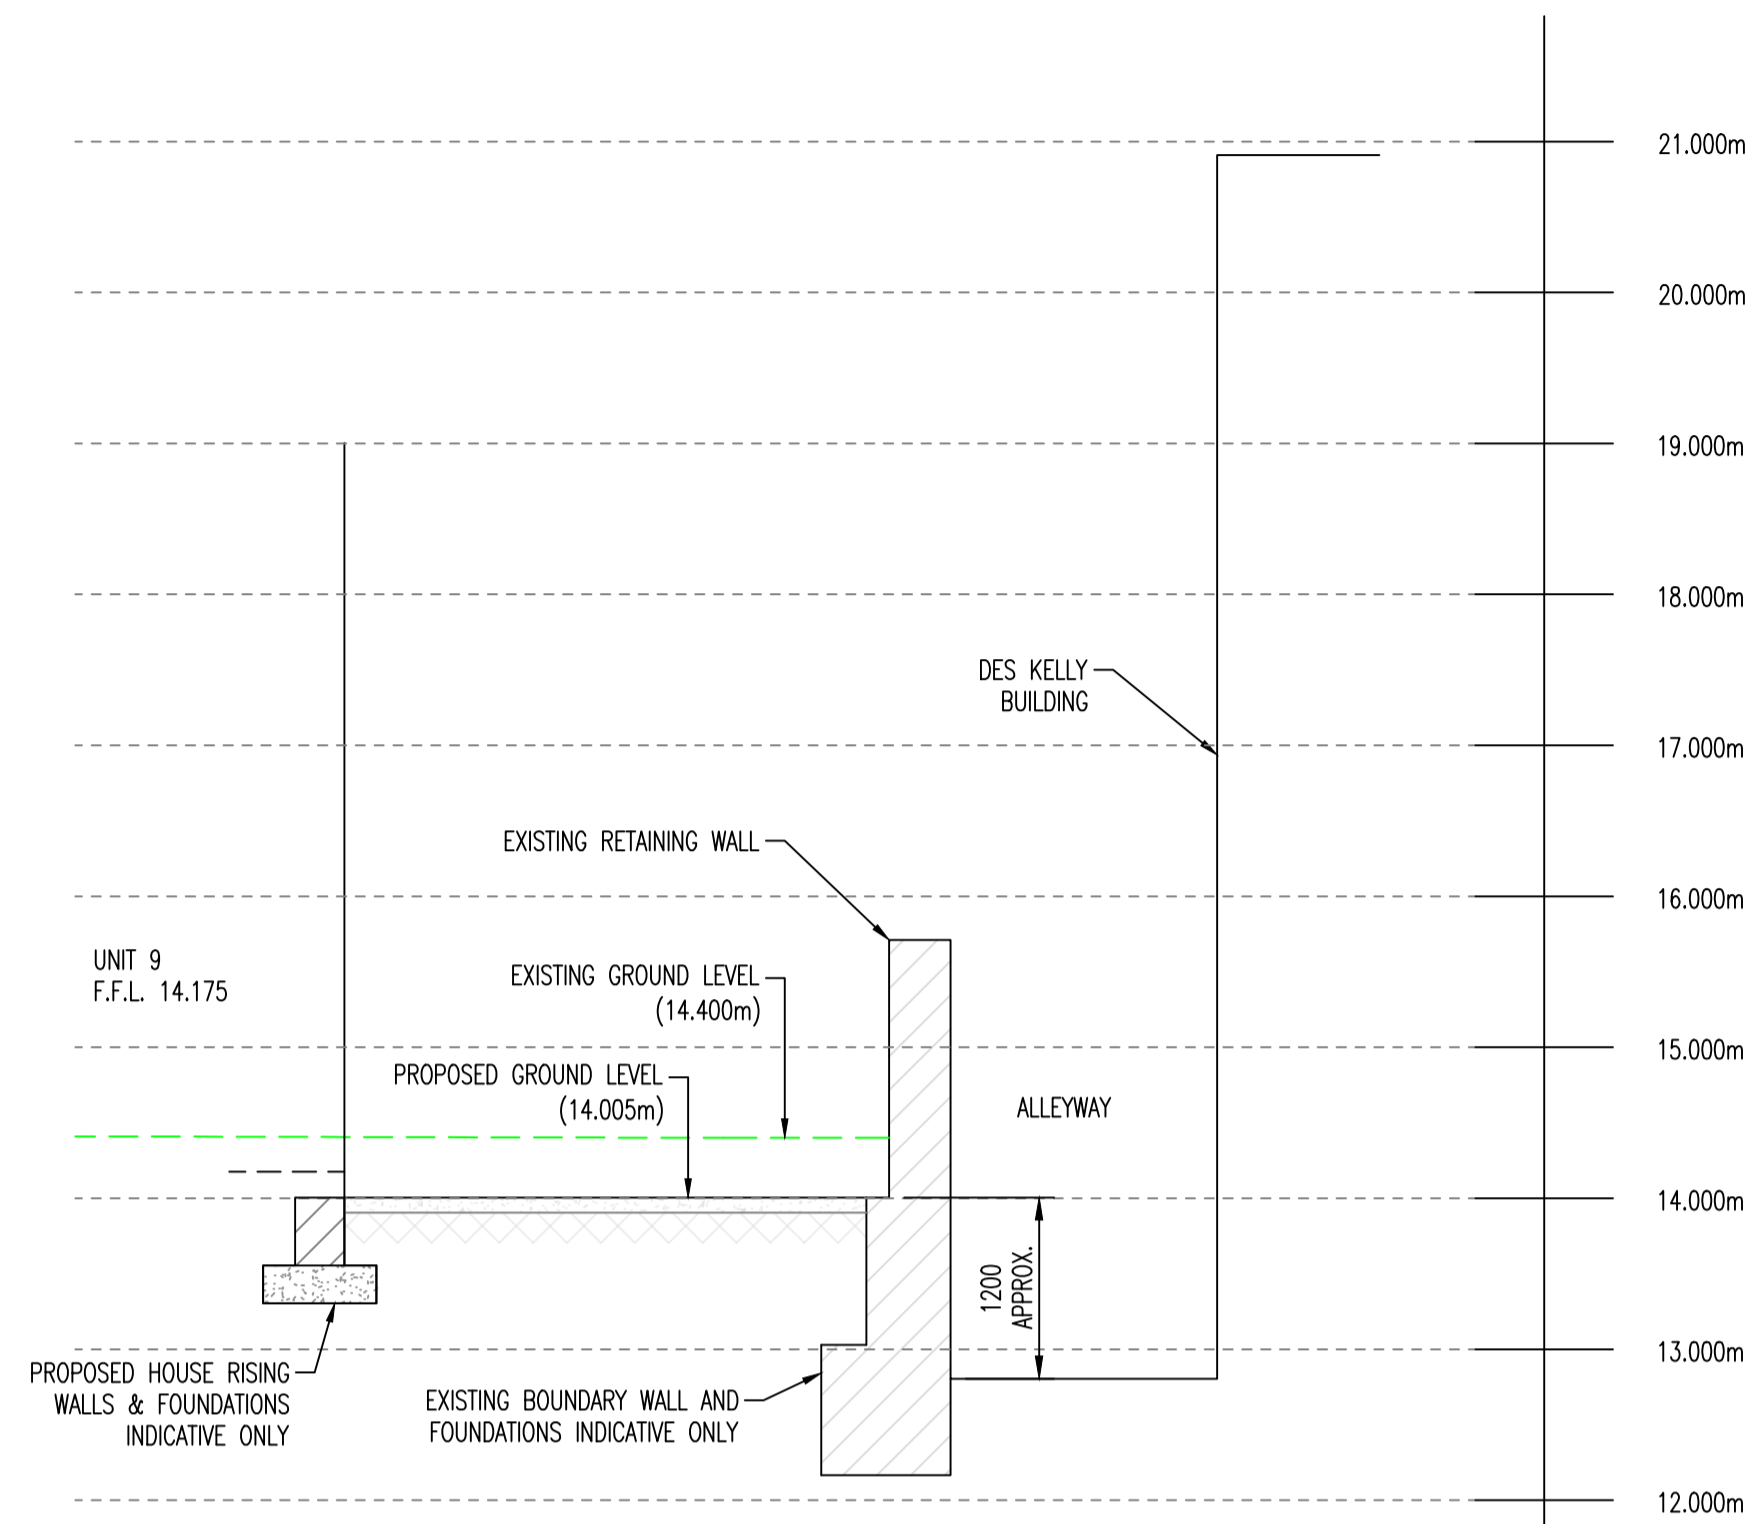

SECTION A-A
SCALE 1:50

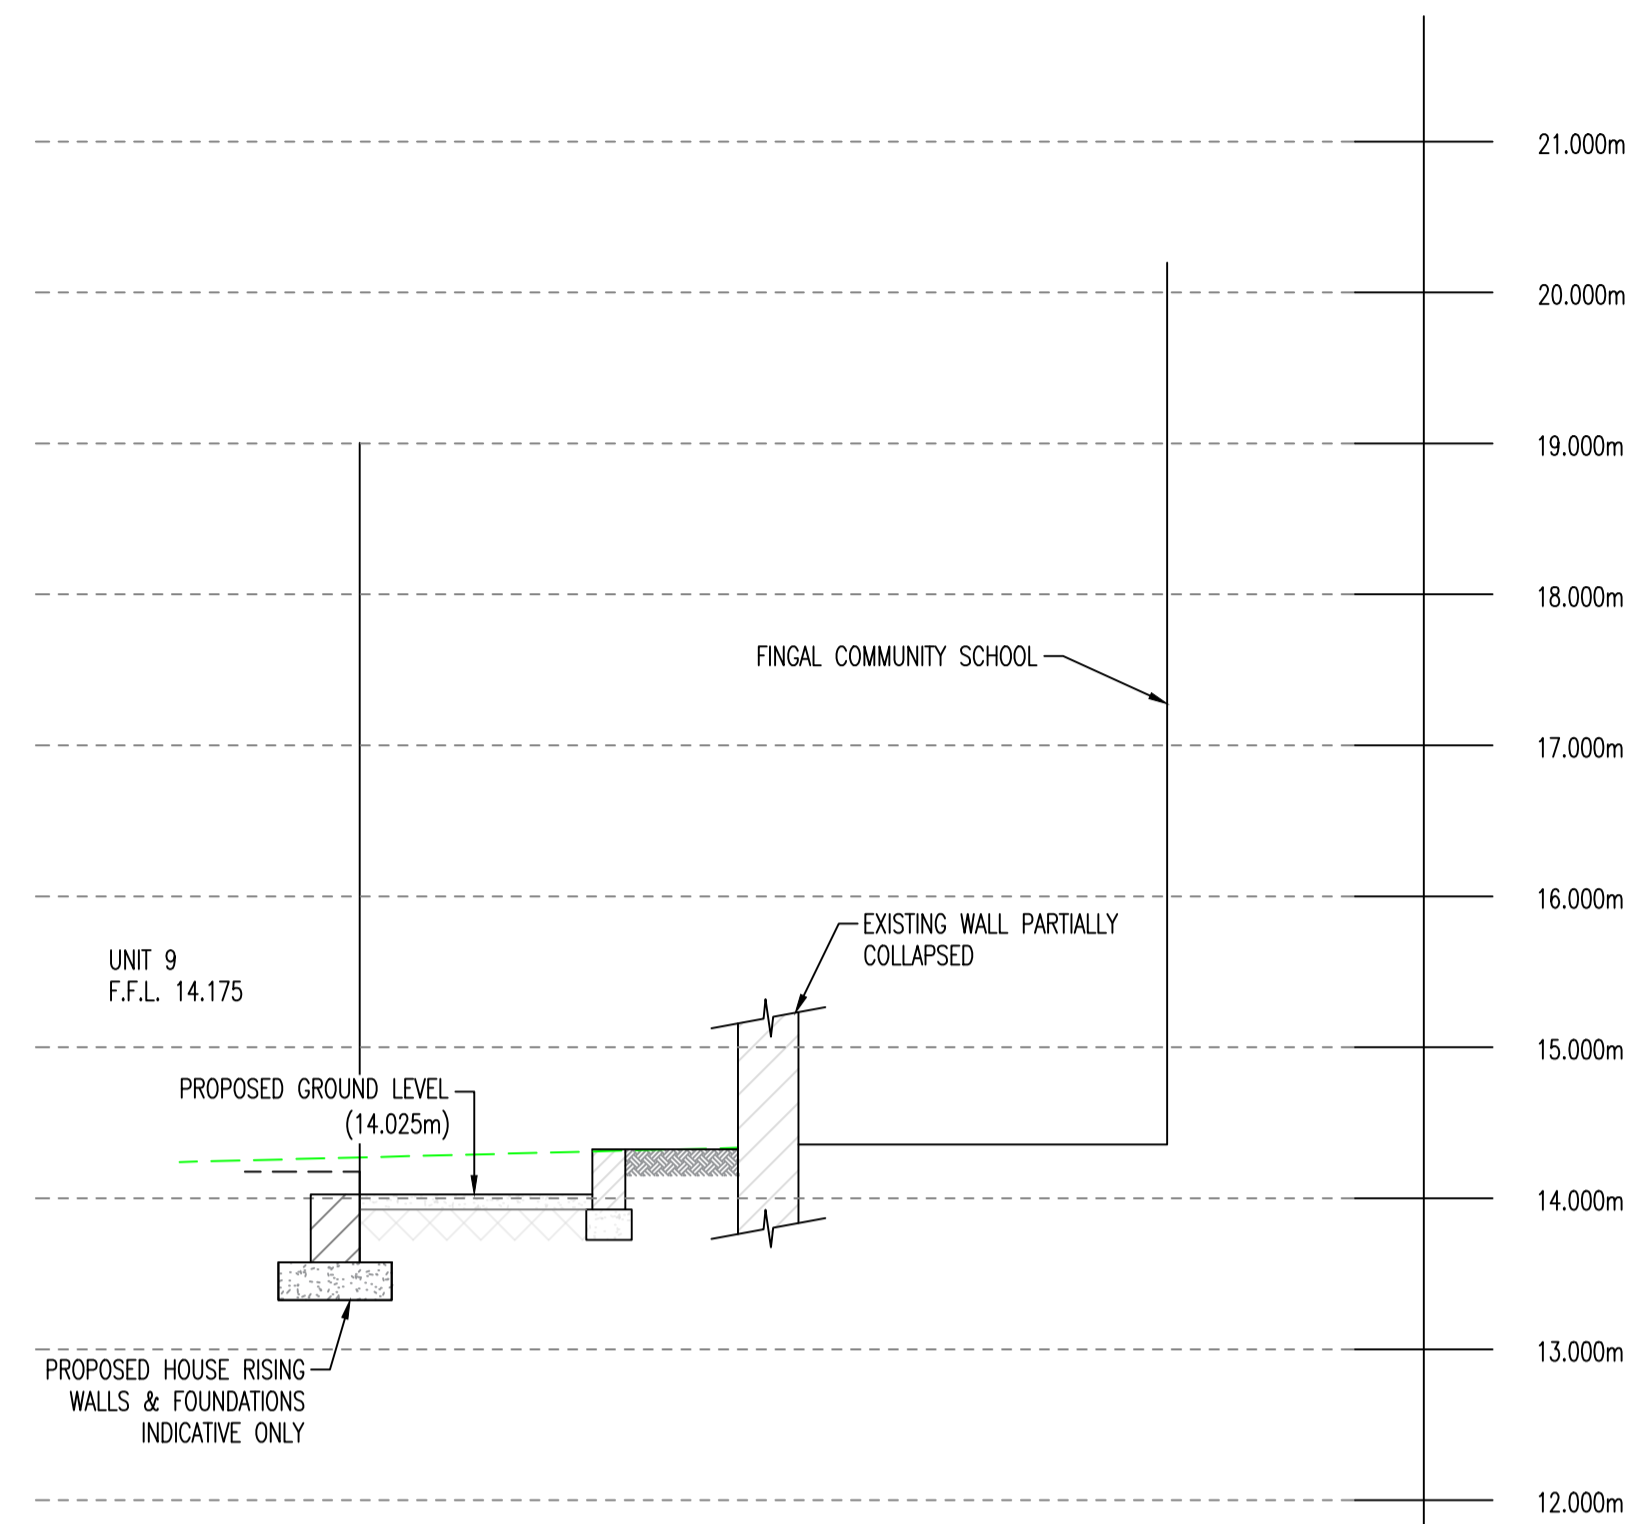

SECTION B-B
SCALE 1:50

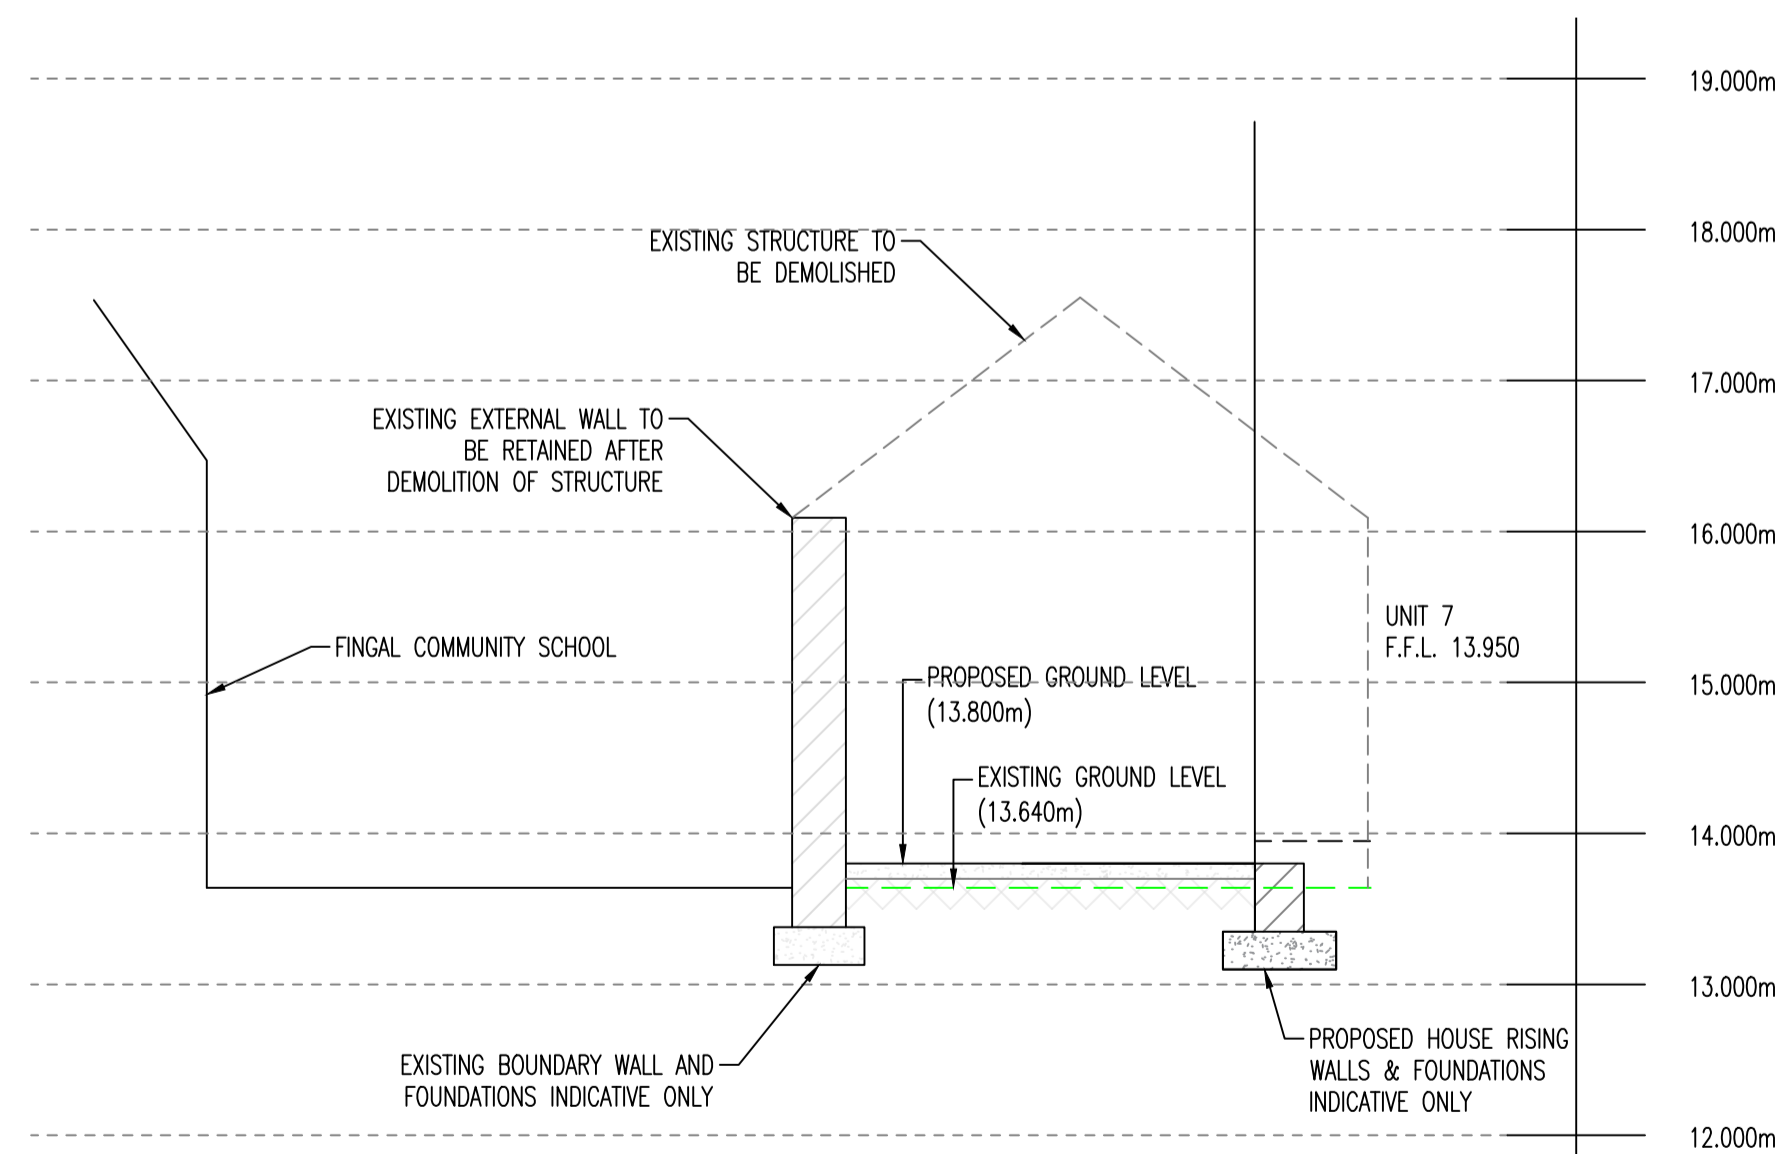

SECTION C-C
SCALE 1:50

REV	DATE	DESCRIPTION	BY	APPR

DRAWING STATUS:
PART_8_PLANNING

CLIENT:
FINGAL COUNTY COUNCIL

JOB DESCRIPTION:
13No. DWELLING HD AT 30-32 NORTH STREET,
SWORDS, Co. DUBLIN

DRAWING TITLE:
PROPOSED SITE SECTIONS

PROJECT No.: **P-3626** DRAWING No.: **C-09**
REV. No.: -

SCALE: 1:50 SHEET: A1 DATE: 25.07.22
DRAWN BY: PM CHECKED BY: MK APPROVED BY: PMCM

McMahon Associates
Consulting Civil & Structural Engineers, Project Managers
Environmental Engineers, PSDP & Traffic Engineers
The Mill Building, Newtown Link Road, Greenhills,
Drogheda, Co. Louth
t: 041 2137 050 e: info@mcmahonengineers.com