


Vert exaggeration = 5.0 Datum = 0.0

Link Name	S1-0_000	S1-0_001	S1-0_002	S1-0_003	S1-0_004	S1-0_005	S1-0_006	S1-0_007
Section Type	225mm	225mm	225mm	225mm	225mm	225mm	225mm	225mm
Slope (1:X)	1:18.1	1:20.0	1:20.0	1:20.0	1:27.0	1:40.0	1:100.0	1:100.0
Cover Level (m)	8.950	8.440	7.500	7.250	4.750	3.630	3.000	2.950
Invert Level (m)	7.750	7.290	6.571	5.966	5.716	5.716	3.305	3.305
Length (m)	8.306	14.372	5.002	48.215	30.245	26.390	4.566	9.440

PROPOSED SURFACE WATER LONG SECTION

SCALE 1:500

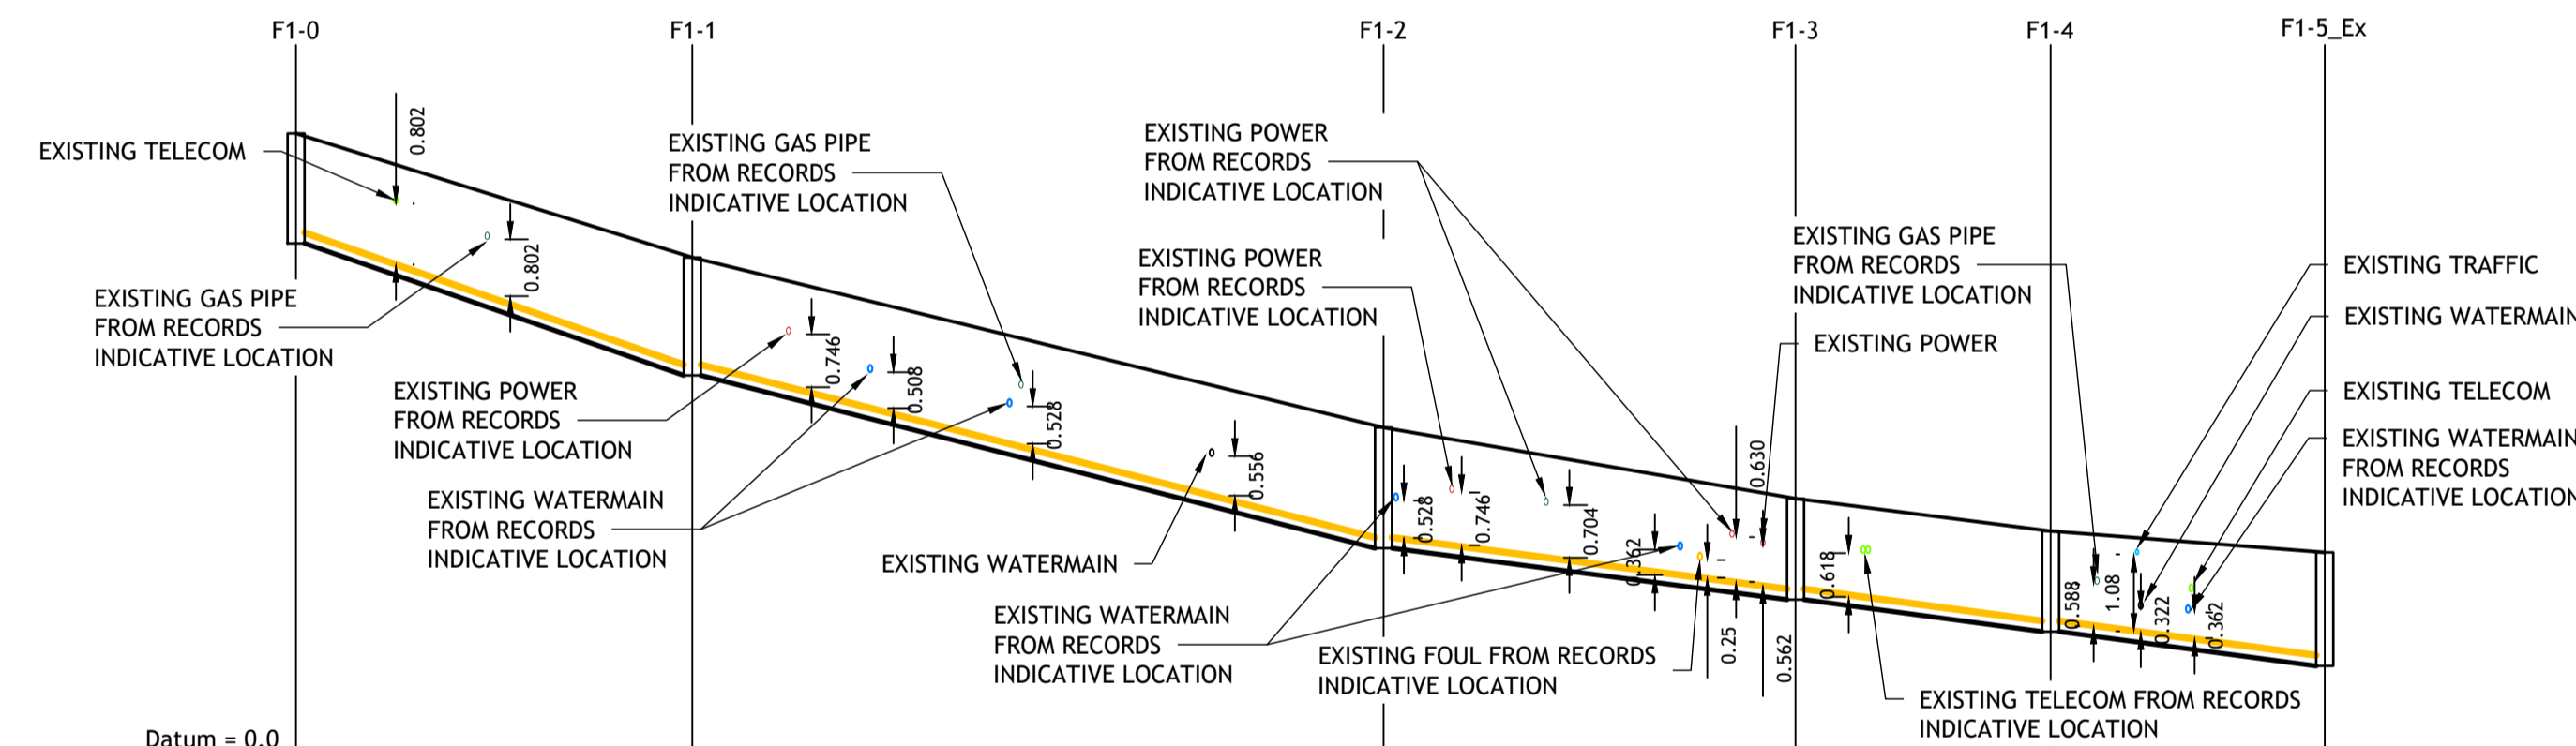

Vert exaggeration = 5.0 Datum = 0.0


Link Name	F1-0_000	F1-0_001	F1-0_002	F1-0_003	F1-0_004
Section Type	150mm	150mm	150mm	150mm	150mm
Slope (1:X)	1:15.0	1:20.0	1:40.0	1:40.0	1:39.9
Cover Level (m)	8.750	7.000	4.600	3.600	3.140
Invert Level (m)	7.200	5.337	5.337	2.899	2.899
Length (m)	27.947	48.755	29.057	17.992	19.332

PROPOSED FOUL WATER SEWER LONG SECTION

SCALE 1:500

© PUNCH Consulting Engineers

This drawing and any design hereon is the copyright of the Consultants and must not be reproduced without their written consent. All drawings remain the property of the Consultants. Figured dimension only to be taken from this drawing. Consultants to be informed immediately of any discrepancies before work proceeds.

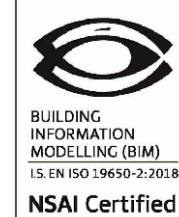

Rev	Amendment	By	Date	Rev	Amendment	By	Date
C01	PLANNING ISSUE	PF	2023-04-06				

Client:
Fingal County Council



Project: PUBLIC REALM IMPROVEMENTS AND ASSOCIATED WORKS FOR A PEDESTRIANISED NEW STREET					
Title: SURFACE AND FOUL WATER LONG SECTIONS					
Drawn: DAP	Date drawn: APRIL 2023	Technician Check: DAP	Engineer Check: MCD	Approved: MKD	
Project No: 222126	Model Ref: 222126-PUNCH-XX-XX-M2-C-0200	Drawing Status: A01			
Scale as indicated	Document Ref: 222126-PUNCH-XX-XX-DR-C-0200	Revision No: C01			