



PLAN VIEW 1
SCALE 1:200

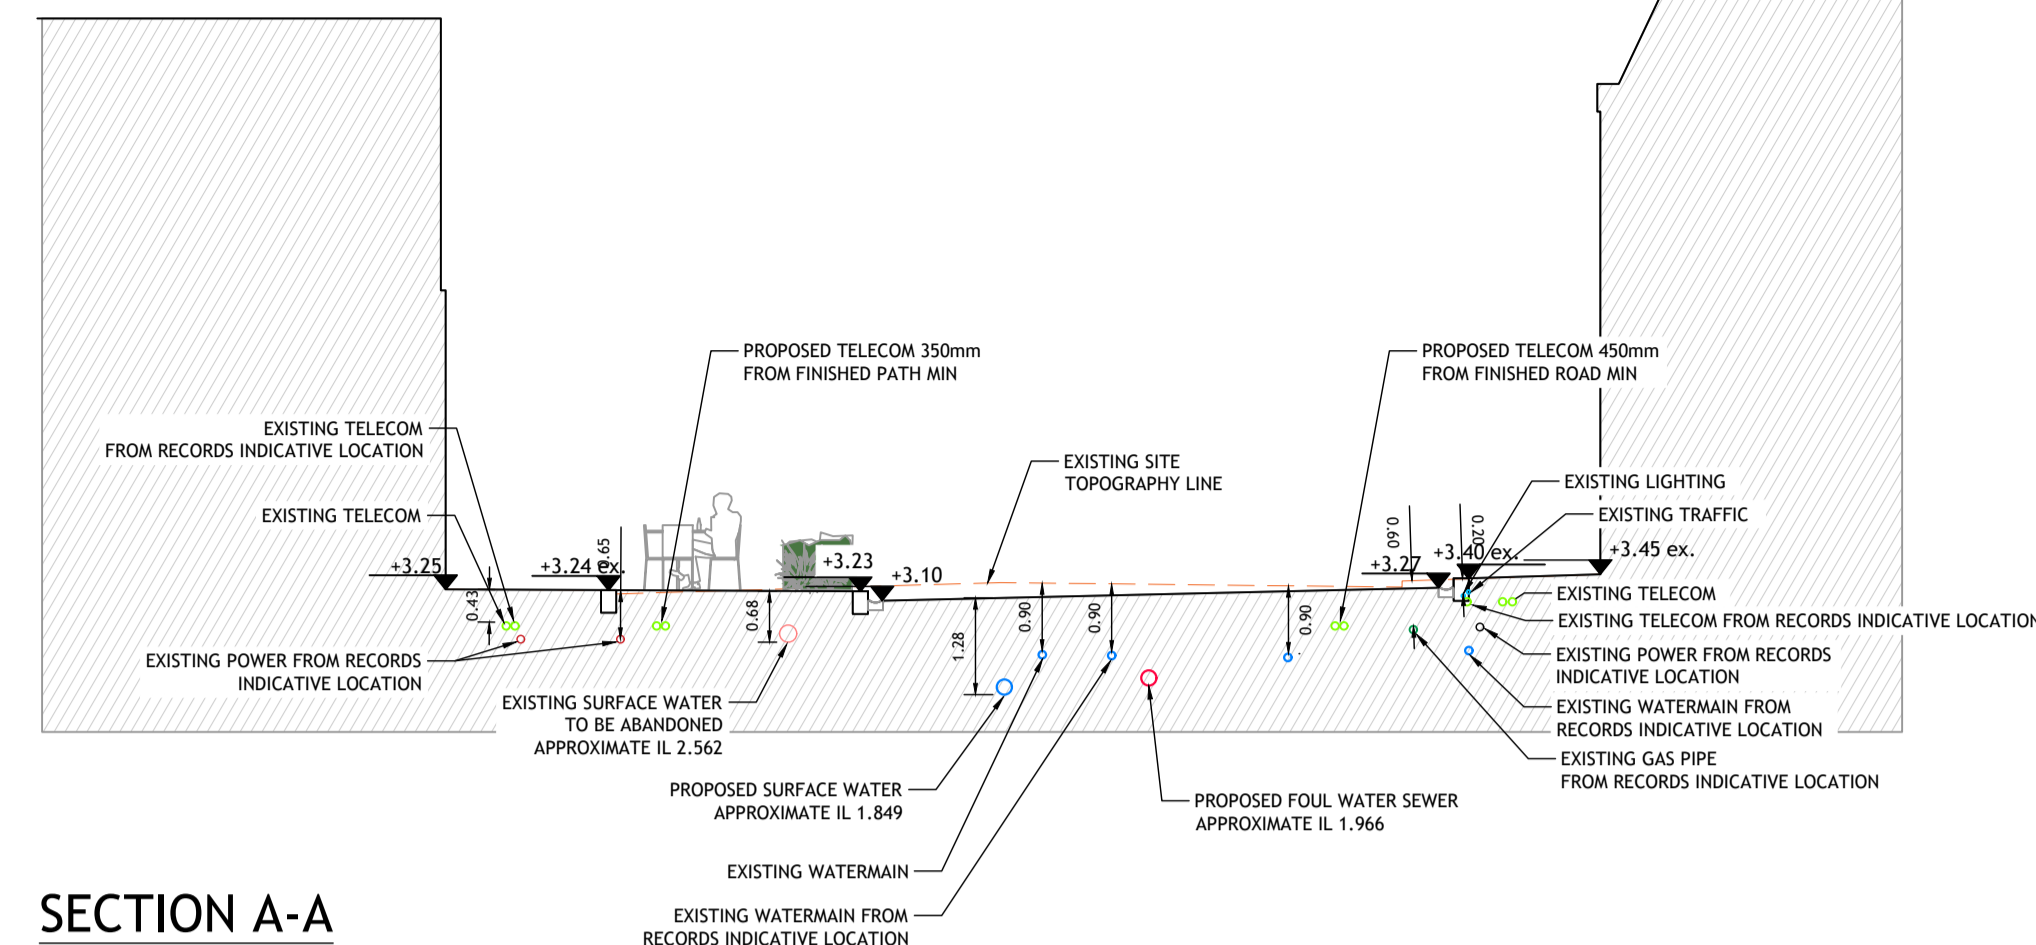

SECTION A-A
SCALE 1:100

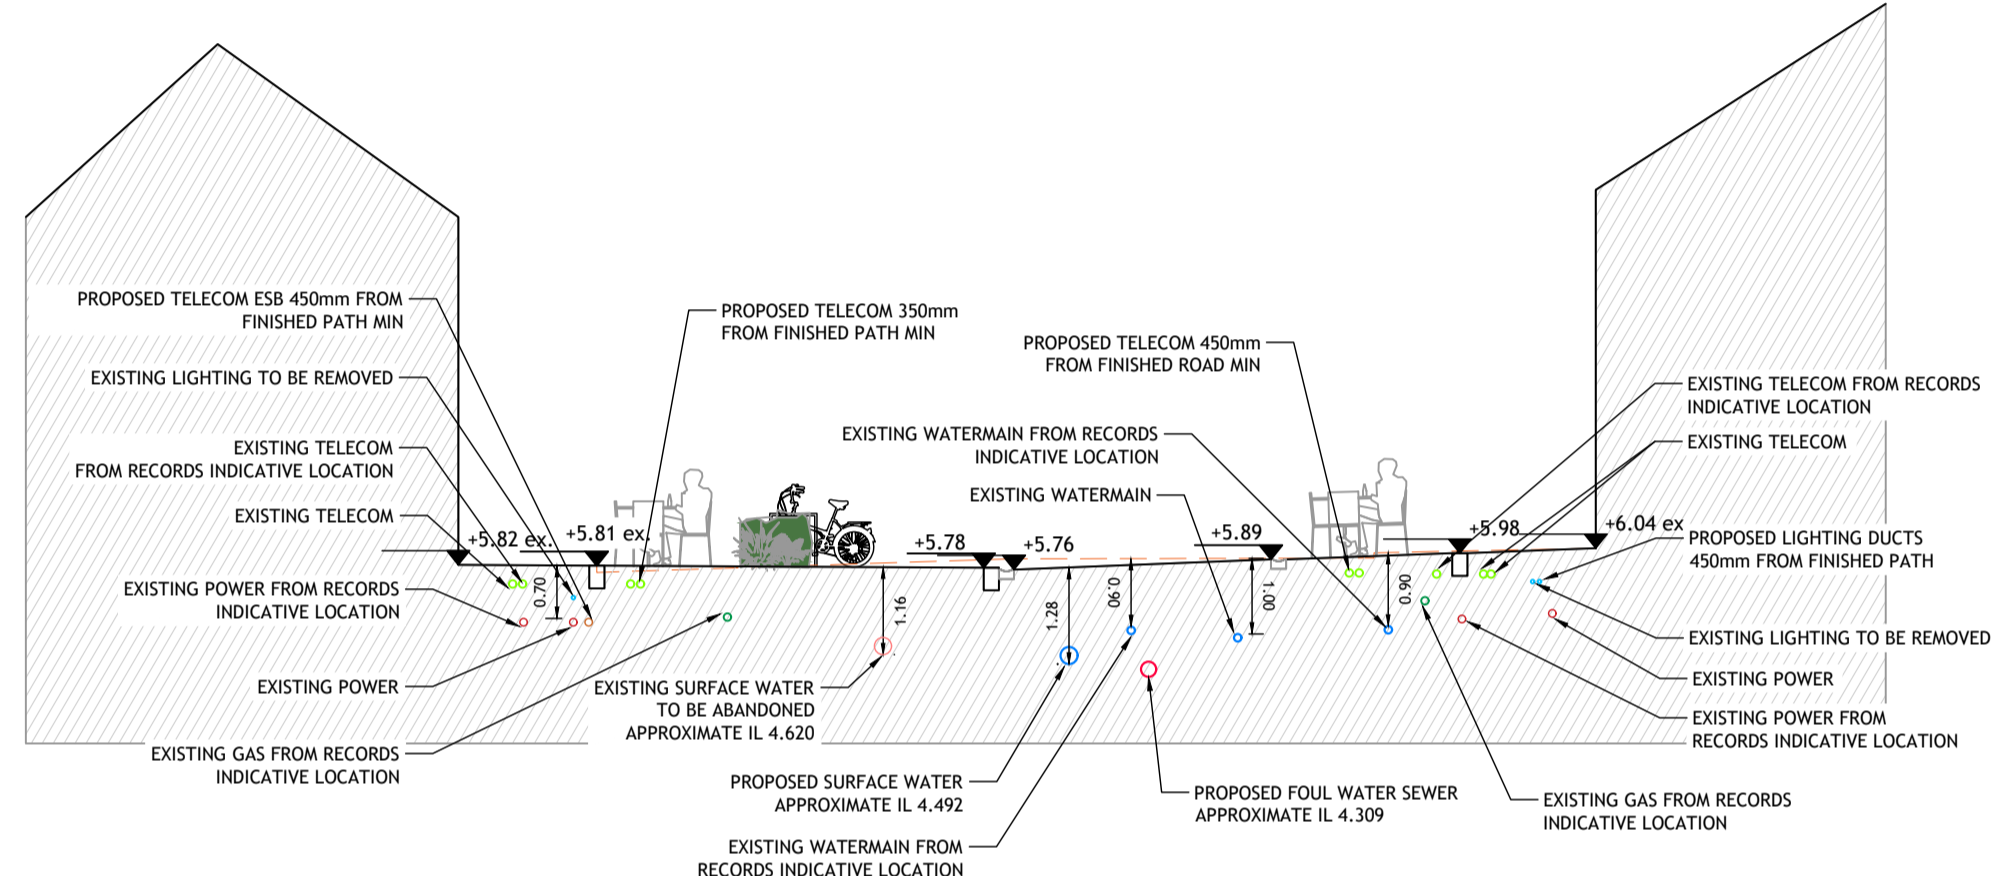

SECTION B-B
SCALE 1:100

| EXISTING SERVICES | |
|-------------------------------|--|
| EXISTING UNDERGROUND TELECOM | |
| UNDERGROUND ELECTRIC | |
| UNDERGROUND ELECTRIC LIGHTING | |
| UNDERGROUND TRAFFIC CABLES | |
| EXISTING OVERHEAD ELECTRIC | |
| EXISTING GAS | |
| EXISTING UNDERGROUND CABLE TV | |
| UNDERGROUND GPR ANOMALY | |
| EXISTING UNIDENTIFIED CABLE | |

| EXISTING SERVICES FROM RECORDS | |
|--------------------------------|--|
| EXISTING RECORDS TELECOM | |
| EXISTING RECORDS WATER | |
| EXISTING RECORDS POWER | |
| EXISTING GAS | |

| LEGEND | |
|--|--|
| EXISTING SURFACE WATER | |
| EXISTING SURFACE WATER TO BE ABANDONED | |
| EXISTING FOUL WATER SEWER | |
| EXISTING WATERMAIN | |
| EXISTING WATERMAIN TO BE ABANDONED/REMOVED | |
| PROPOSED WATERMAIN | |
| PROPOSED FOUL SEWER | |
| PROPOSED FOUL SEWER MANHOLE | |
| PROPOSED SURFACE WATER | |
| PROPOSED SURFACE WATER MANHOLE | |
| PROPOSED SURFACE WATER INSPECTION CHAMBER | |
| PROPOSED GULLY | |
| PROPOSED SuDS OVERFLOW GULLY | |
| PROPOSED LINEAR DRAINAGE FEATURE | |
| PROPOSED CHANNEL DRAINAGE KERB | |
| PROPOSED BIORETENTION SURROUND | |
| PROPOSED LOW KERB | |
| PROPOSED STANDARD RAISED KERB | |
| PROPOSED FLUSH KERB | |
| BOUNDARY LINE | |

Ordnance Survey Ireland Licence No. CYALS0313286
© Ordnance Survey Ireland/Government of Ireland



KEY PLAN
NOT TO SCALE

© PUNCH Consulting Engineers
This drawing and any design hereon is the copyright of the Consultants and must not be reproduced without their written consent.
All drawings remain the property of the Consultants.
Figured dimension only to be taken from this drawing.
Consultants to be informed immediately of any discrepancies before work proceeds.

COLOUR DRAWING

| Rev | Amendment | By | Date | Rev | Amendment | By | Date |
|-----|--------------------|-----|------------|-----|-----------|----|------|
| P01 | PRE PLANNING ISSUE | DAP | 2023-02-23 | | | | |

Client:
Fingal County Council

PUNCH
consulting engineers
Dublin | Limerick | Cork | Galway | Glasgow
Carnegie House Library Road,
Dun Laoghaire, Co. Dublin, A96 C7W7
t +353 1 271 2200 | w punchconsulting.com

| Project: PUBLIC REALM IMPROVEMENTS FOR A PEDESTRIANISED NEW STREET | | | | | |
|--|--|-----------------------|---------------------|---------------|--|
| Title: CROSS SECTIONS | | | | | |
| Drawn: DAP | Date drawn: OCTOBER 2022 | Technician Check: DAP | Engineer Check: MCD | Approved: MCD | |
| Project No: 222126 | Model Ref: 222126-PUNCH-XX-XX-M2-C-0480 | Drawing Status: 50 | | | |
| Scale @ A1: 1:200 | Document Ref: 222126-PUNCH-XX-XX-DR-C-0480 | Revision No: P01 | | | |