



SECTION AA

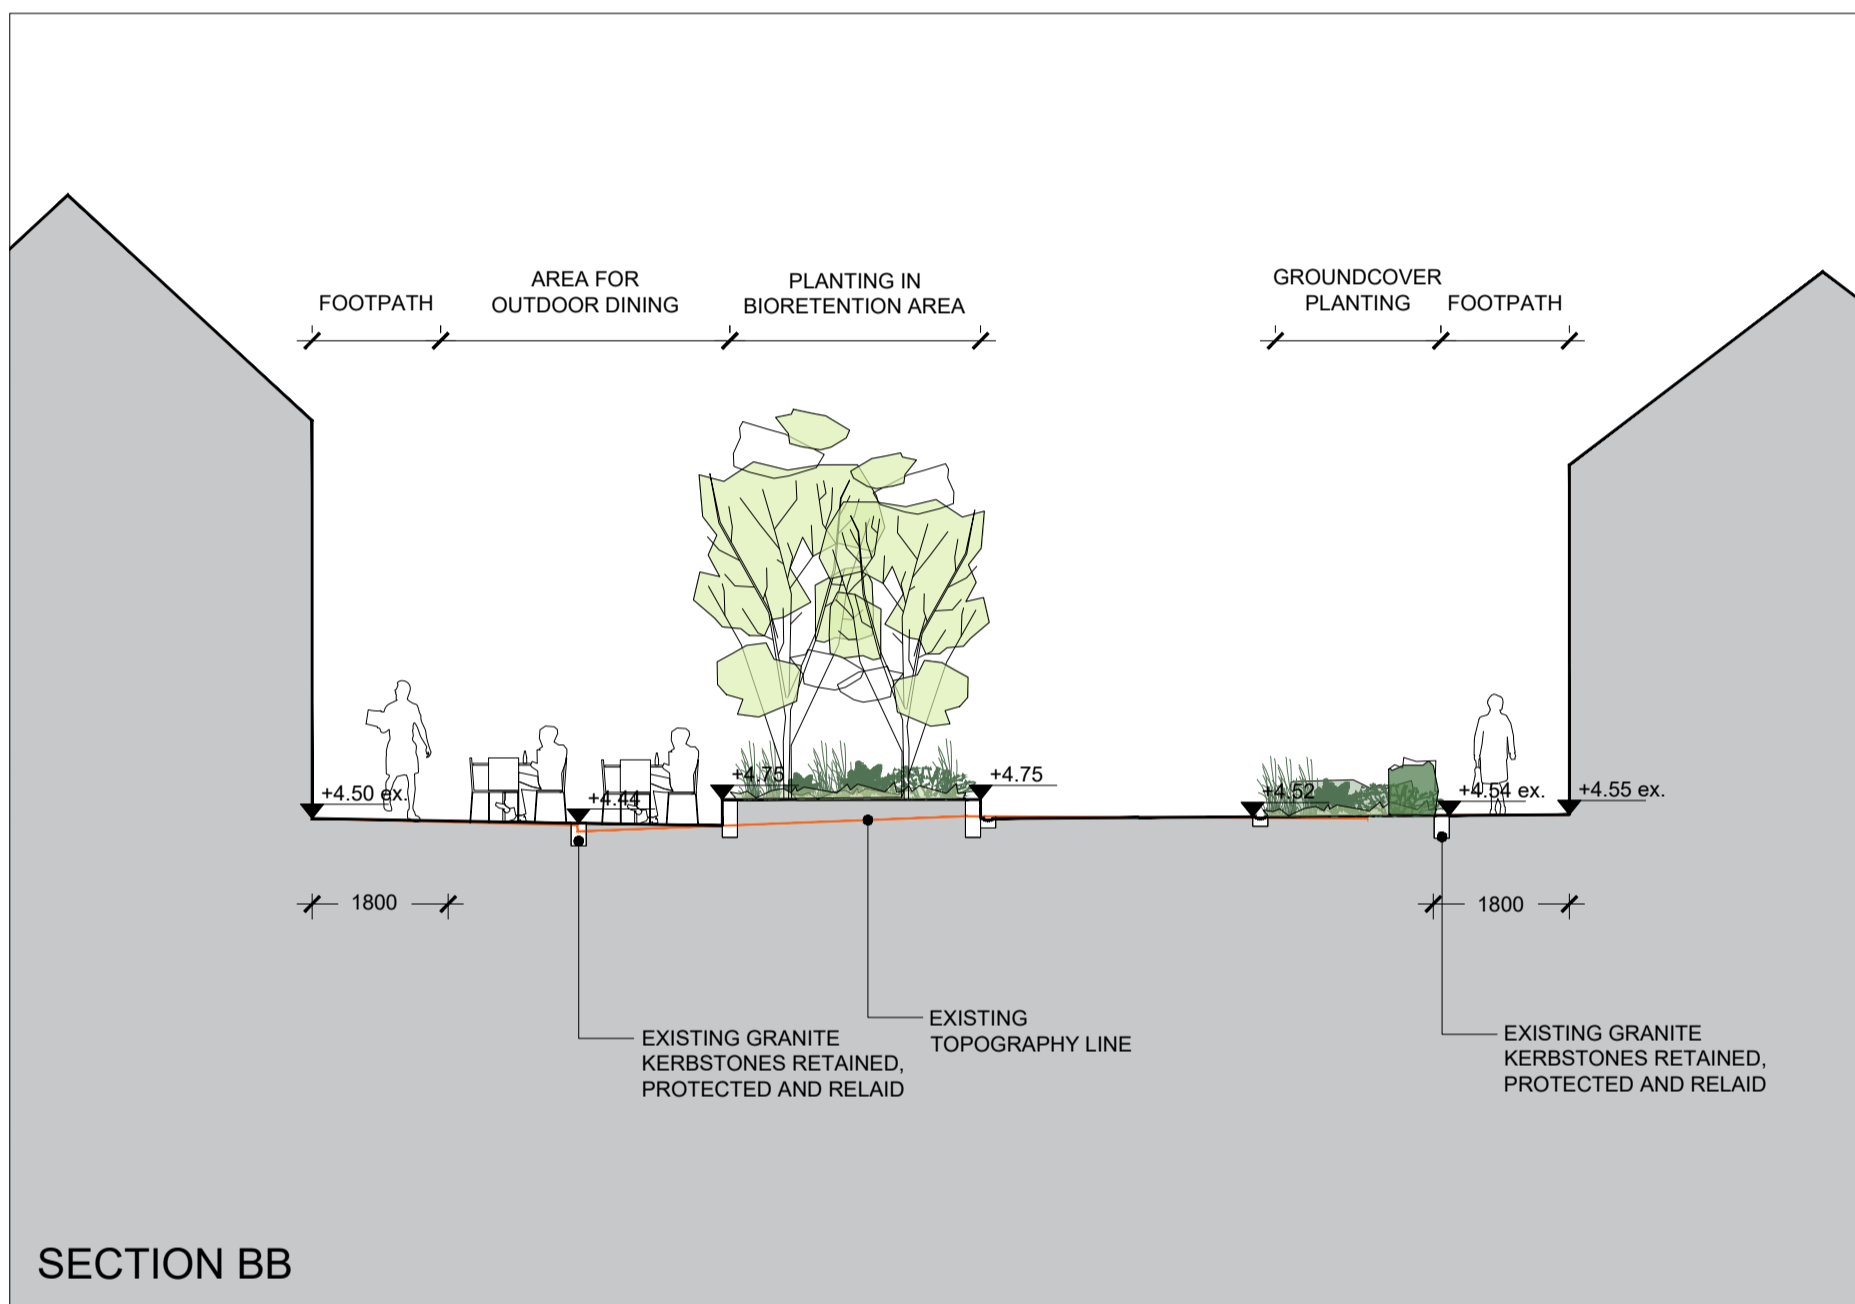

SECTION BB

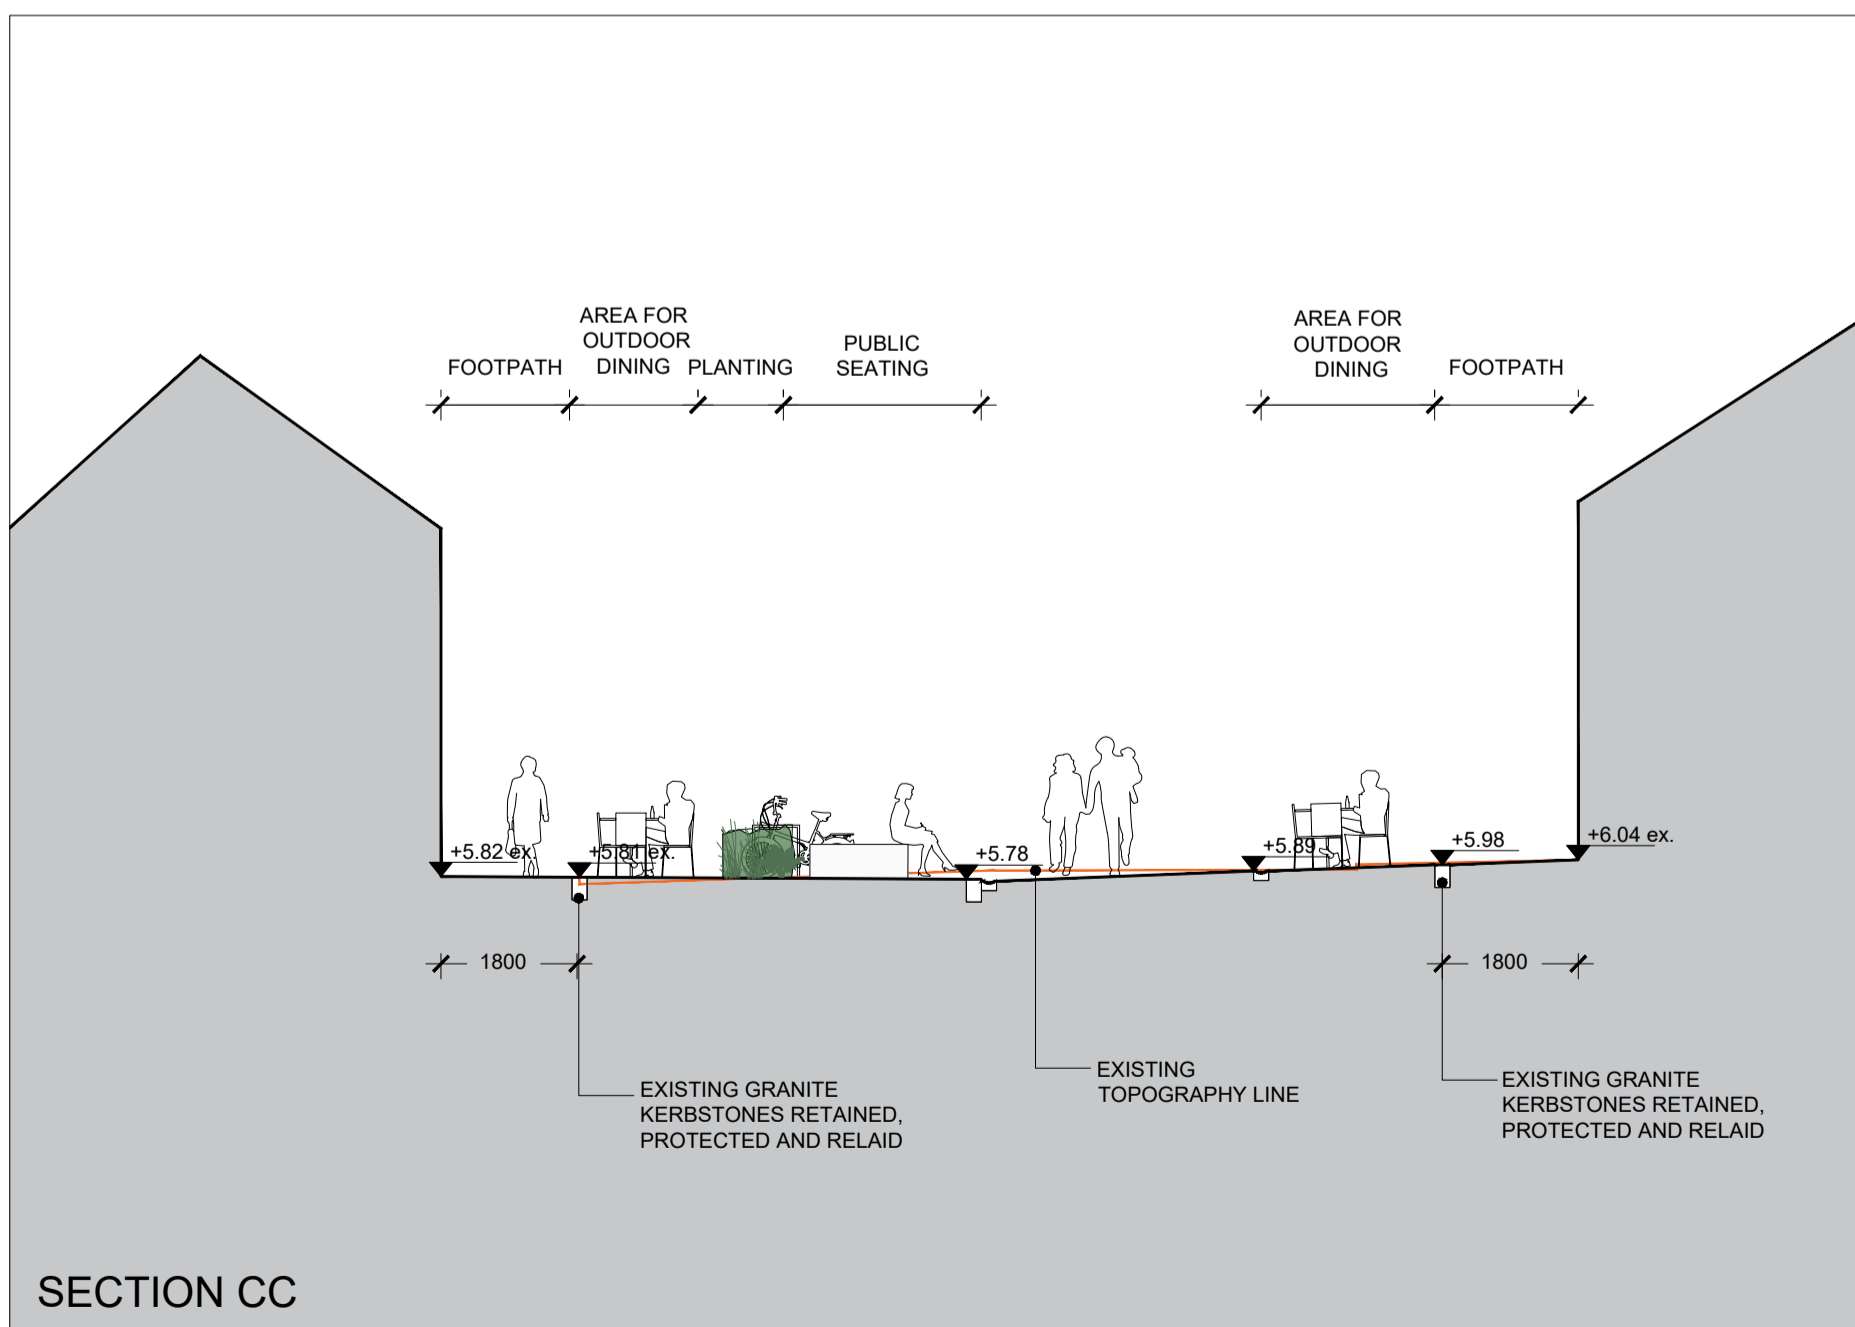

SECTION CC



KEY PLAN NTS

This drawing is the copyright of the Landscape Architect. Unless otherwise stated all dimensions are in millimetres. Where dimensions are not given, drawings must not be scaled and the matter must be referred to the Landscape Architect. If the drawing includes conflicting details/dimensions the matter must be referred to the Landscape Architect. All dimensions must be checked on site. The Landscape Architect must be informed, by the Contractor, of any discrepancies before public realm improvements proceed.

NOTES:

DATE	REV.	DESCRIPTION	DRAWN BY:	CHECKED BY:
-	-	-	-	-

CLIENT: FINGAL COUNTY COUNCIL

PROJECT: PUBLIC REALM IMPROVEMENTS FOR A PEDESTRIANISED NEW STREET

DRAWING: LANDSCAPE SECTIONS 1

PROJECT NO	SCALE	SHEET SIZE	DRAWN BY	CHECKED BY	1st ISSUE
Fc.03	1:100	A2	lz	sz	13.04.2023

ISSUE STATUS:

PLANNING

DRAWING NO.  
Fc.03-DR-2401



REVISION  
-

**DFLA**  
Landscape Architects  
9000 Parkway, Dublin D08 D008  
01 856 8888  
www.dfla.ie