




SECTION DD



SECTION EE

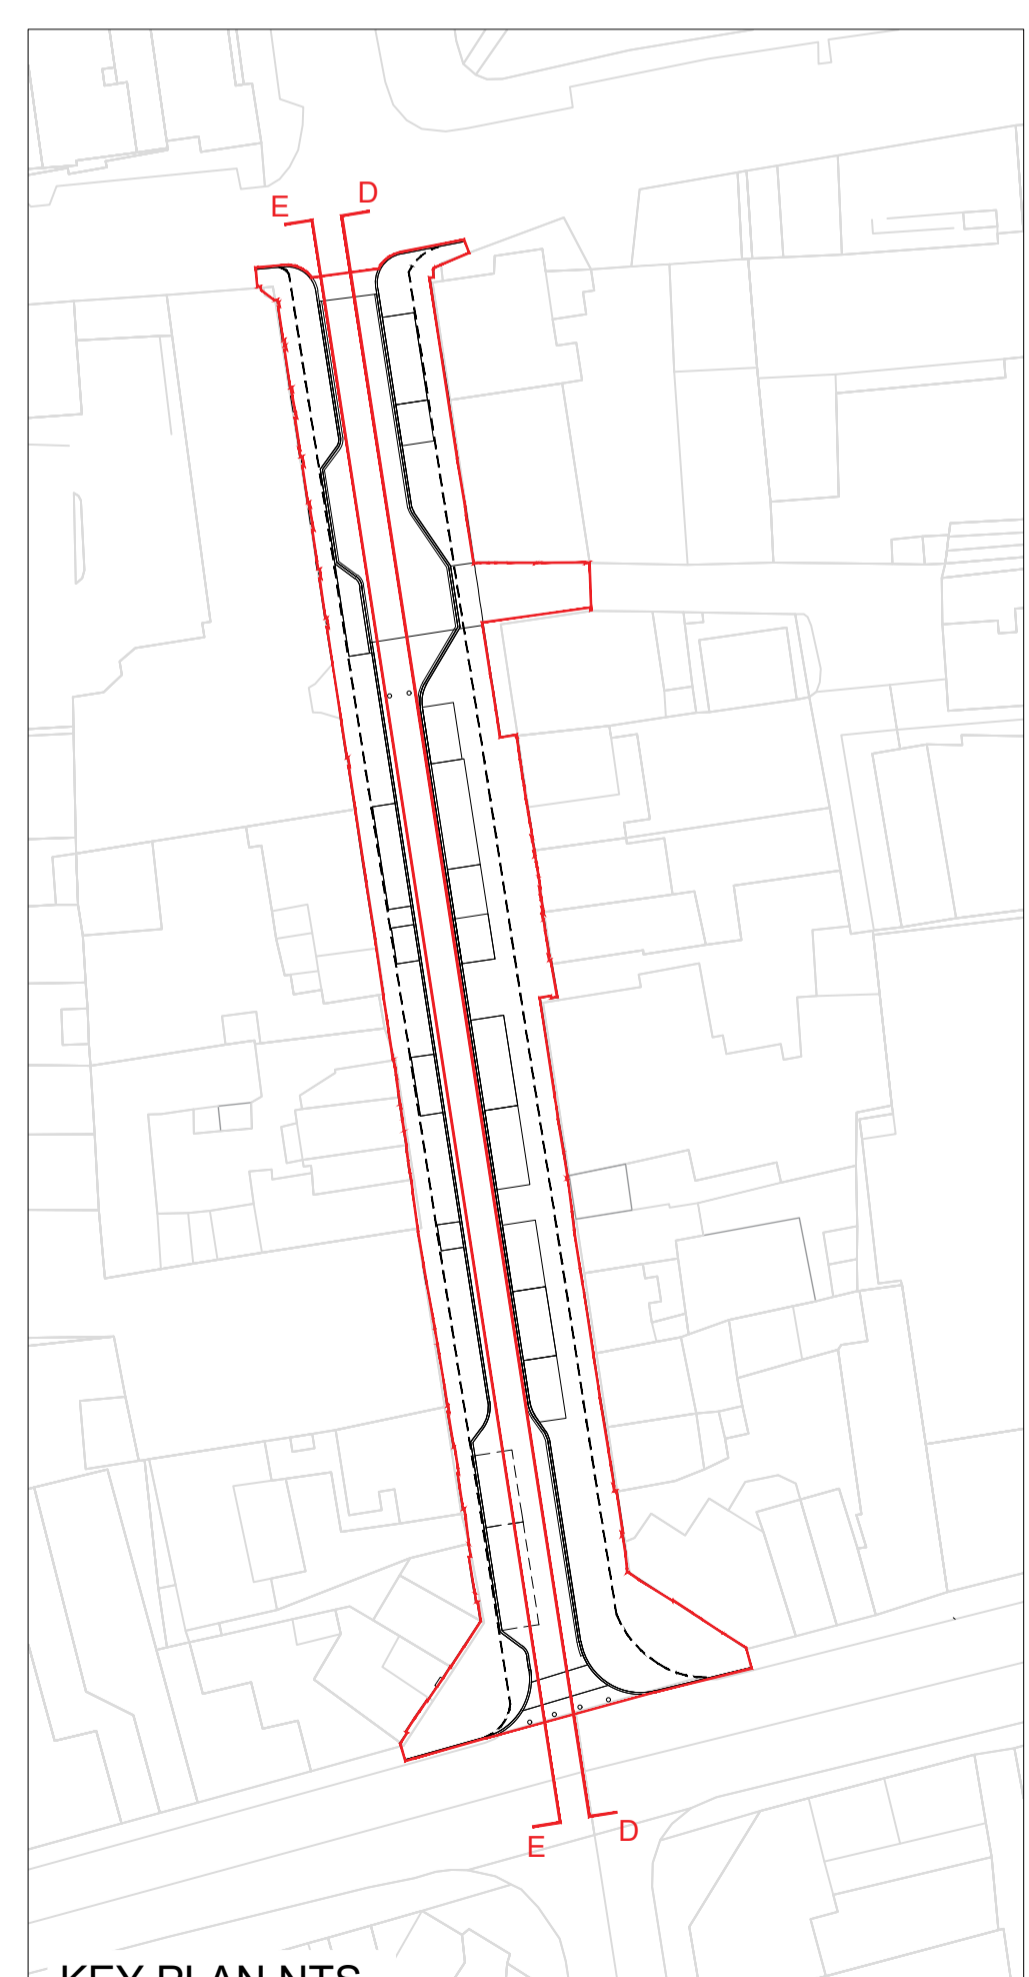

KEY PLAN

NOTES:
 This drawing is the copyright of the Landscape Architect. Unless otherwise stated all dimensions are in millimeters. Where dimensions are not given, drawings must be scaled and the number used is referred to the Landscape Architect. If the drawing indicates conflicting measurements the latter must be referred to the Landscape Architect. All dimensions must be checked on site. The Landscape Architect must be informed, by the Contractor, of any discrepancies before public realm improvements proceed.

DATE	REV.	DESCRIPTION	BY	CHECKED
	1			
	2			
	3			
	4			
	5			
	6			
	7			
	8			
	9			
	10			

CLIENT:	FINGAL COUNTY COUNCIL
PROJECT:	PUBLIC REALM IMPROVEMENTS FOR A PEDESTRIANISED NEW STREET
DRAWING:	LANDSCAPE SECTIONS 2
PROJECT NO:	FC03
SCALE:	1:100
SHEET SIZE:	A3 (420 x 297mm)
DRAWN BY:	IC
CHECKED BY:	IC
ISSUE DATE:	13.04.2023

ISSUE STATUS:	PLANNING
DRAWING NO:	FC-03-DR-2402
REVISION:	

