


Proposed Location 2 No. Flat Top Traffic Calming Ramps at Naul National School

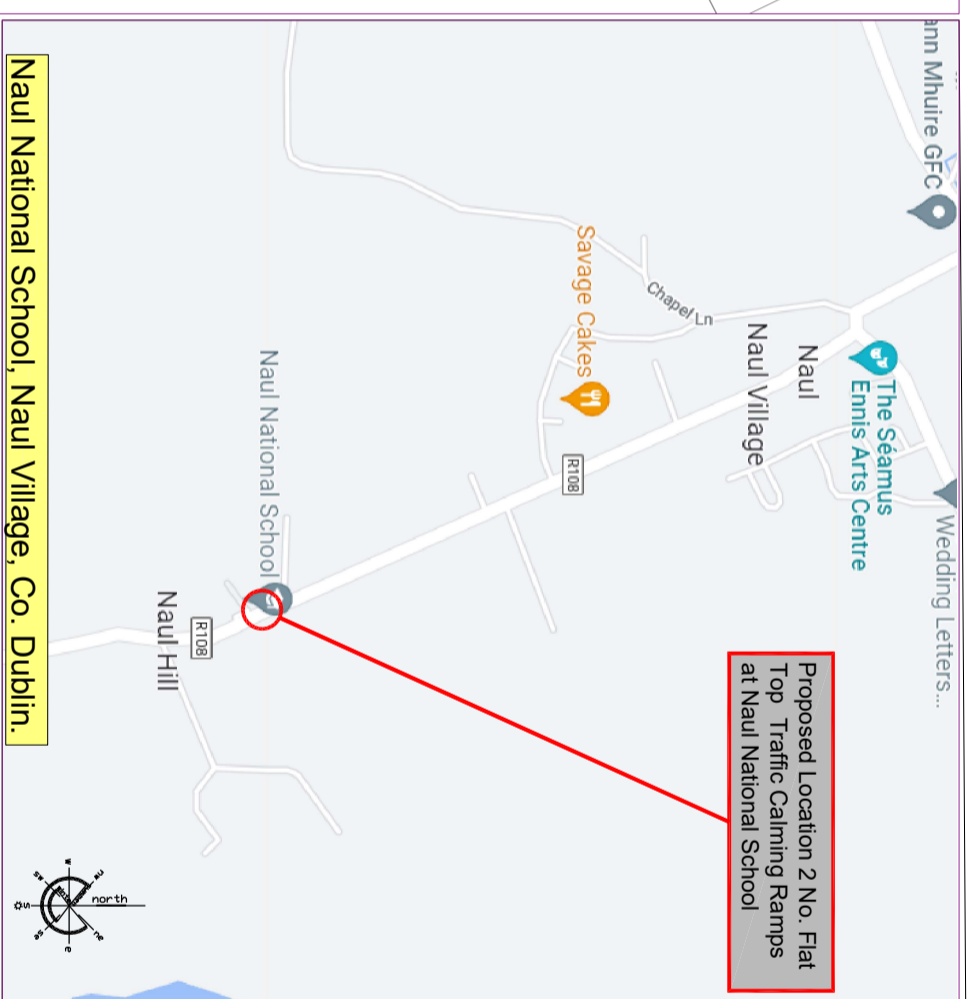

**Naul National School, Naul Village, Co. Dublin.**

**Site Location Map**  
Not to Scale

Location	Day	Opening Hours
Fingal County Council, County Hall, Main Street, Swords, Co. Dublin.	Monday – Friday	9:00 am – 5:00 pm (4:30 p.m. Friday)
Balbriggan Library		Opening Hours Check locally for times
Donabate Library		Opening Hours Check locally for times
Rush Library		Opening Hours Check locally for times

The proposed scheme is also available to view on Fingal County Council's website: <https://consult.fingal.ie>

Representations in relation to the proposed Scheme may be made in writing to: Administrative Officer, Balbriggan/Rush-Lusk/Swords Operations, Fingal County Council, Grove Road Blanchardstown Dublin 15 or online consultation portal to be received no later than 4:30pm on 24<sup>th</sup> May 2023.


**Administrative Officer**  
Balbriggan Swords Operations

**Dated: 19<sup>th</sup> April 2023**


All comments, including the names of those making comments, submitted to the Council in regard to this Traffic Calming Scheme will form part of the statutory report to be presented to the monthly meeting of Fingal County Council.

Accordingly the statutory report will list the persons or bodies who made submissions or observations with respect to the proposed Traffic Calming Scheme in accordance with the regulations of the Road Traffic Act 1994.


The submissions will also be included in the minutes of that meeting and consequently will appear on the Council's website. By making a submission the name of the individual or bodies will appear on the statutory report and minutes of the meeting.

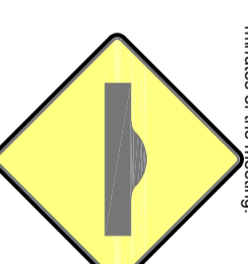

**Road Signage**  
Not to Scale

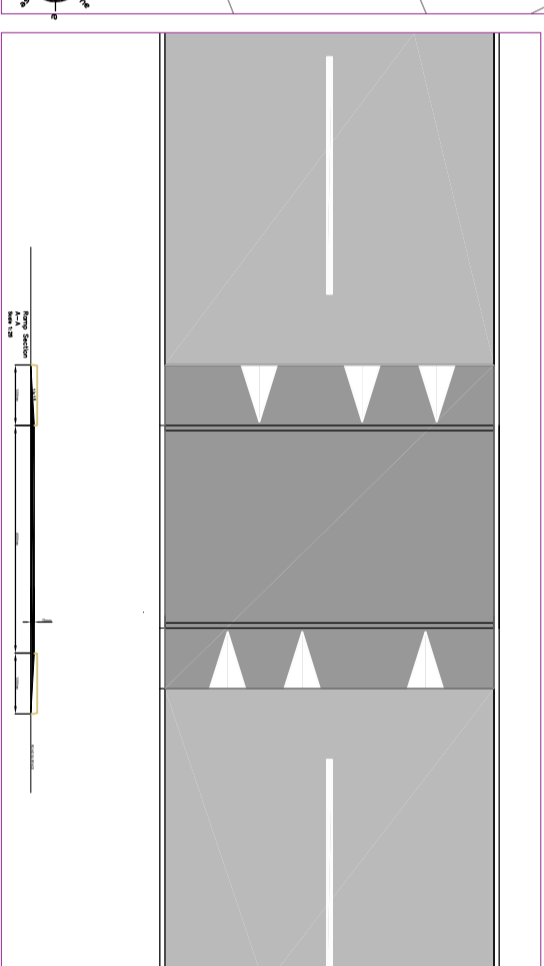

**Flat Top Traffic Calming Ramp**  
Not to Scale

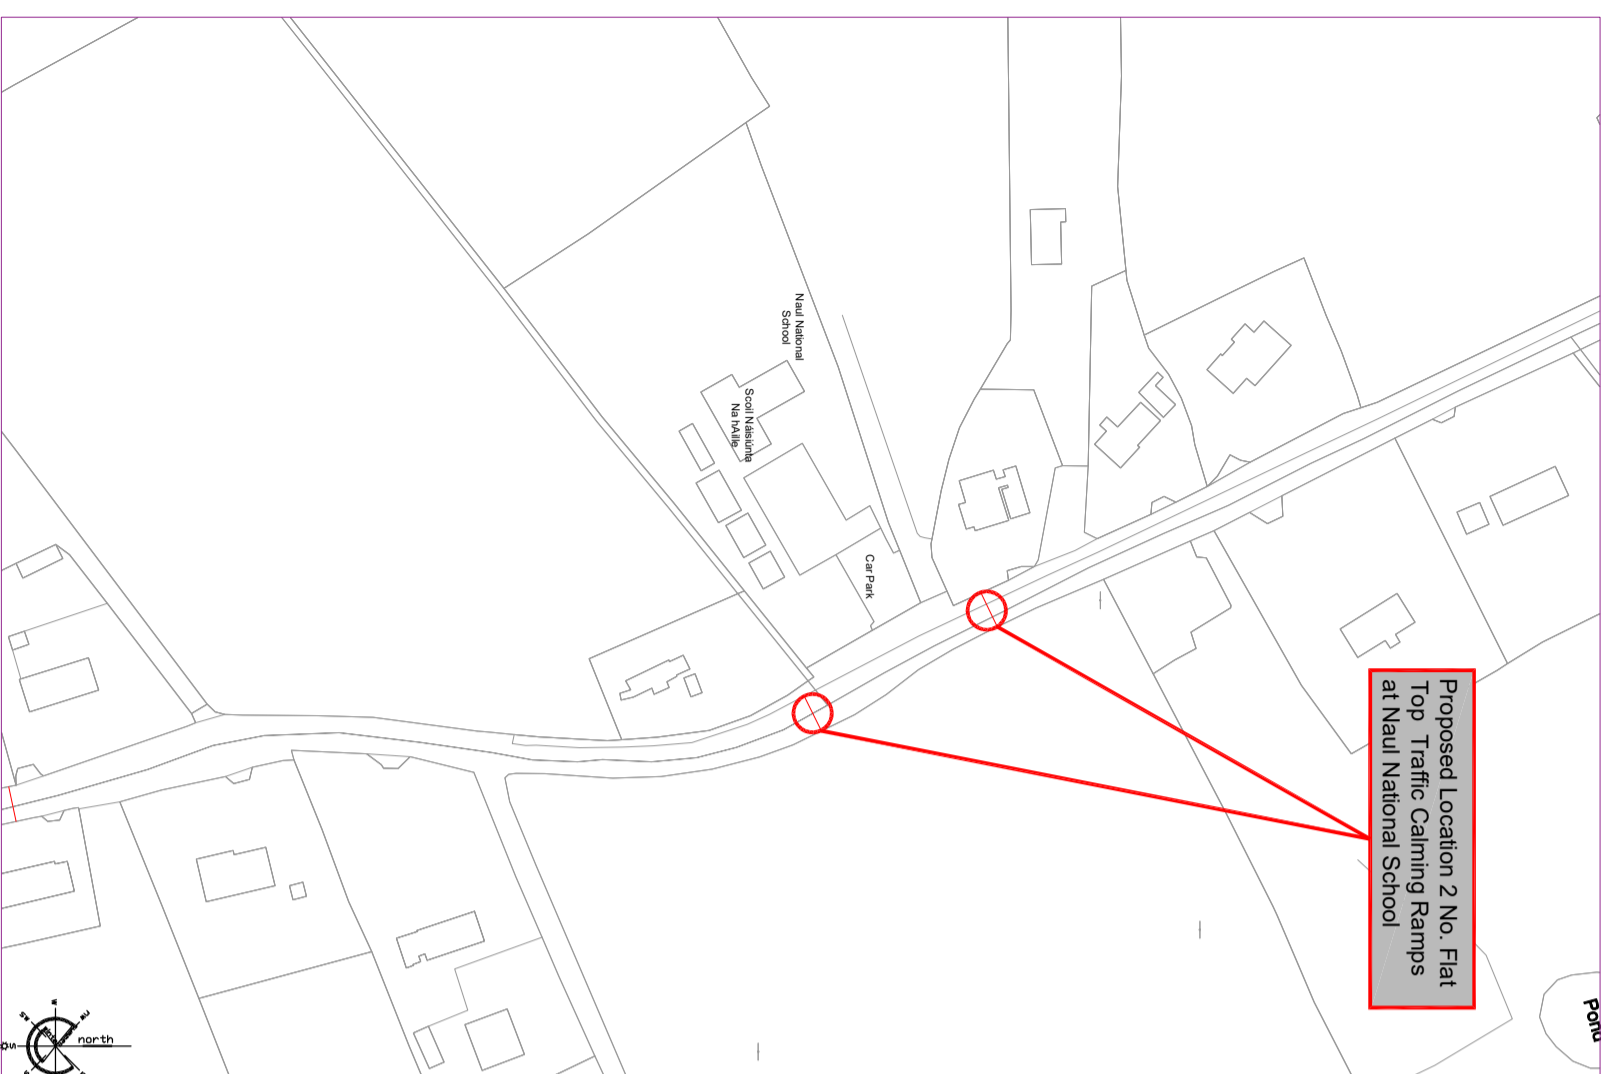

**Site Layout**  
Scale 1:2000

**PUBLIC DISPLAY**  
**PROPOSED TRAFFIC CALMING SCHEME**  
**- NATIONAL SCHOOL, NAUL, CO. DUBLIN**

