
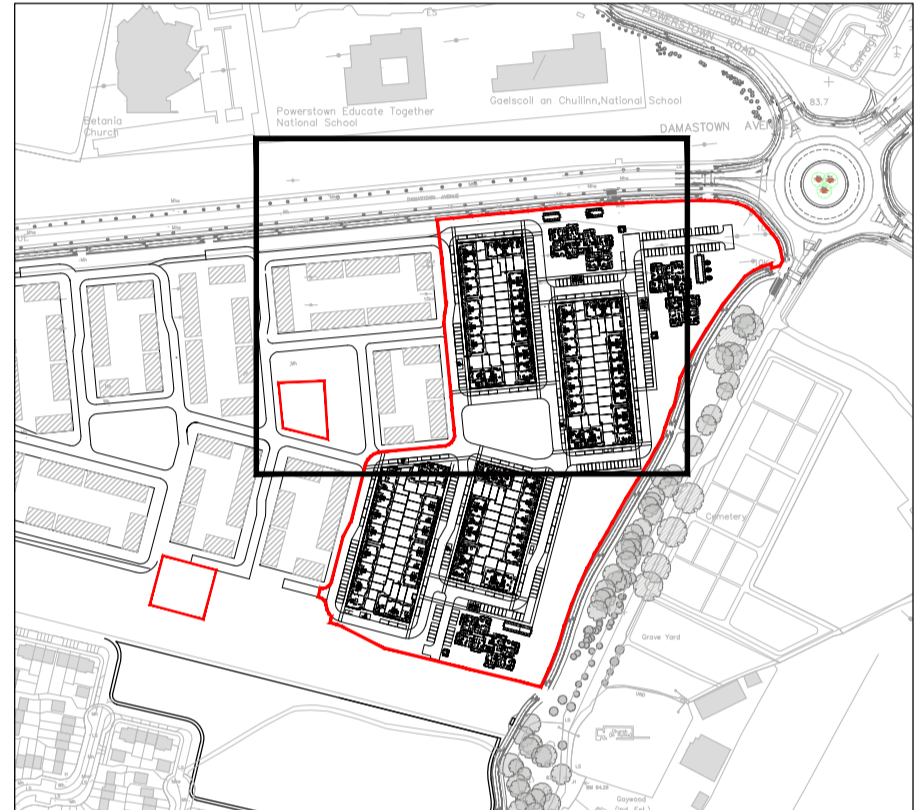


- NOTES:
- DO NOT SCALE. USE FIGURED DIMENSIONS ONLY.
 - THIS DRAWING IS TO BE READ IN CONJUNCTION WITH ALL OTHER RELEVANT ARCHITECTURAL AND ENGINEERING DRAWINGS.

LEGEND:

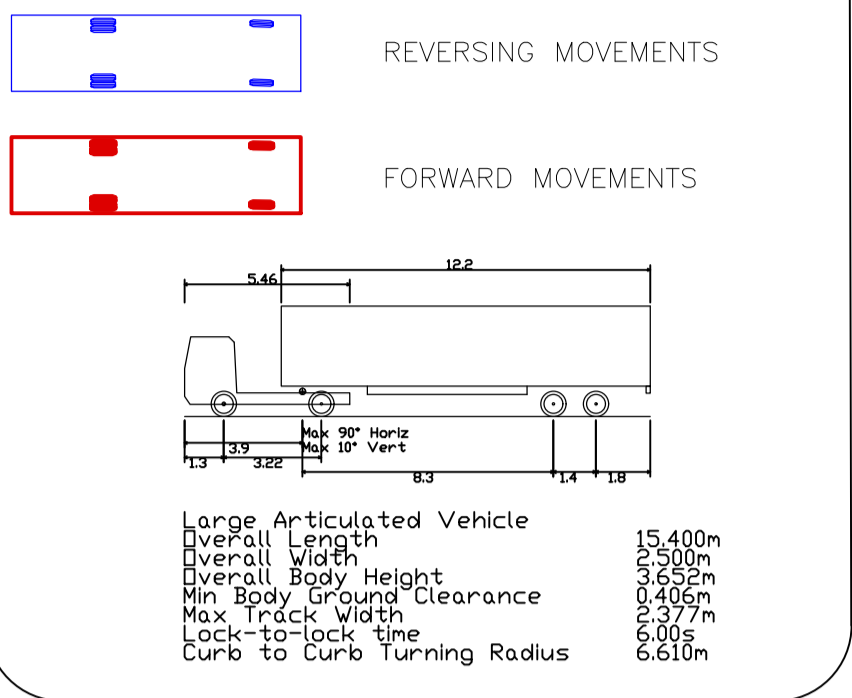

SITE LOCATION MAP
SCALE 1:2000

SECTOR 3 GRANTED
UNDER PART XI/012/21

TEMPORARY
CONSTRUCTION
COMPOUND

**Comhairle Contae
Fhine Gall
Fingal County
Council**

OSi Ordnance Survey Ireland
Ordnance Survey Ireland Licence
No. EN 0006021 © Ordnance Survey
Ireland/Government of Ireland.

REV.	DATE	ISSUED FOR PLANNING	MS	IW
		AMENDMENT	DRN	APPD

STATUS **FOR PLANNING ONLY.
NOT FOR CONSTRUCTION**

Waterman Moylan
Engineering Consultants


BLOCK 8, EASTPOINT BUSINESS PARK, ALFIE BYRNE ROAD,
DUBLIN D03 H0F4 IRELAND.
Tel: (01) 664 8900 Fax: (01) 661 3618
Email: info@waterman-moylan.ie www.waterman-moylan.ie

CLIENT FINGAL COUNTY COUNCIL
ARCHITECT WALSH & ASSOCIATES

PROJECT
CHURCH FIELDS EAST

TITLE
CONSTRUCTION COMPOUND – SWEPH PATH ANALYSIS
SECTOR 4

DRAWN MS	DESIGNED NM	APPROVED IW	DATE MAY 2023
SCALE A1 @ 1:500	JOB NO. 20-074	DRG. NO. P4011	REVISION

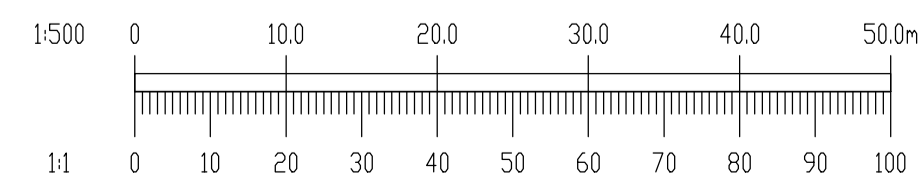

© 2017. This drawing is copyright. No part of this document may be re-produced or transmitted in any form or stored in any retrieval system of any nature without the written permission of the consulting engineer or copyright holder except as agreed for use on the project for which the document was originally issued.