



- NOTES:
1. DO NOT SCALE. USE FIGURED DIMENSIONS ONLY.
 2. THIS DRAWING IS TO BE READ IN CONJUNCTION WITH ALL OTHER RELEVANT ARCHITECTURAL AND ENGINEERING DRAWINGS.

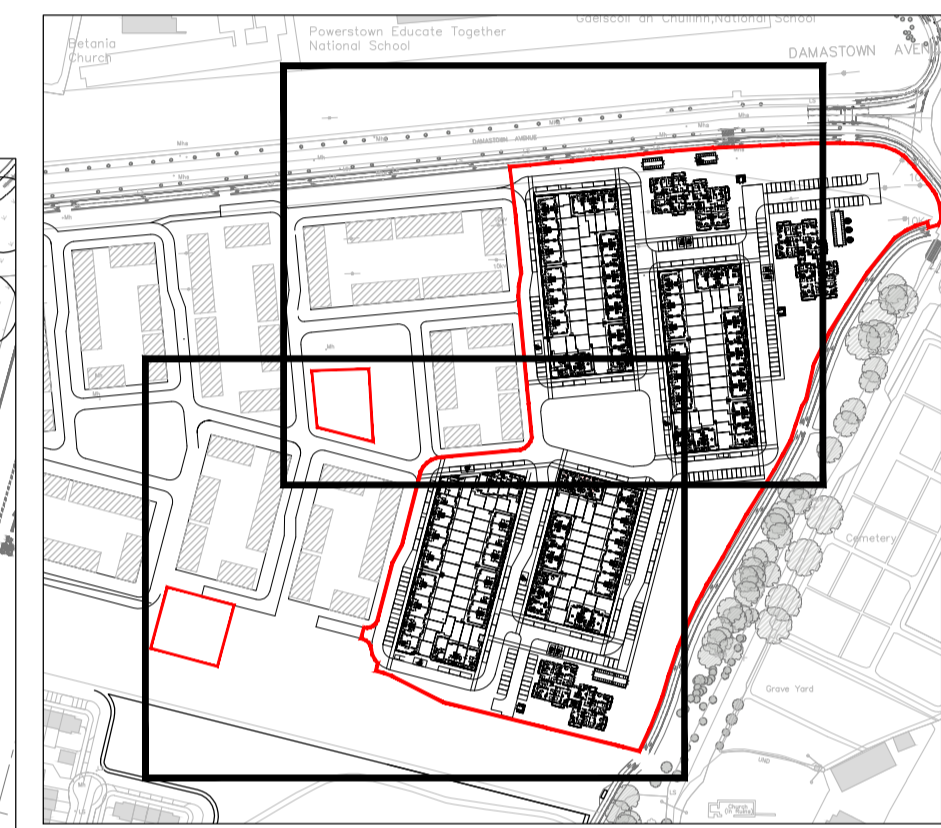

SITE LOCATION MAP
SCALE 1:2500

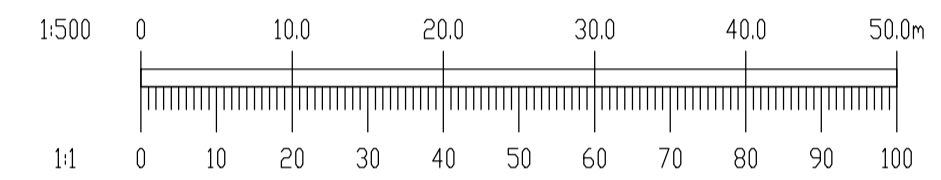

PROPOSED NORTH SIDE SIDE VISIBILITY SPLAYS
SCALE 1:500

PROPOSED SOUTH SIDE VISIBILITY SPLAYS
SCALE 1:500

**Comhairle Contae
Fhine Gall
Fingal County
Council**

Ordnance Survey Ireland
Ordnance Survey Ireland Licence
No. EN 0006021 © Ordnance Survey
Ireland/Government of Ireland.

31/05/23	ISSUED FOR PLANNING	MS	IW
REV. DATE	AMENDMENT	DRN	APPD

STATUS **FOR PLANNING ONLY.
NOT FOR CONSTRUCTION**

**Waterman Moylan
Engineering Consultants**

BLOCK S, EASTPOINT BUSINESS PARK, ALFIE BYRNE ROAD,
DUBLIN D03 H3F4 IRELAND.
Tel: (01) 664 8900 Fax: (01) 661 3618
Email: info@waterman-moylan.ie www.waterman-moylan.ie

CLIENT FINGAL COUNTY COUNCIL
ARCHITECT WALSH & ASSOCIATES

PROJECT
CHURCH FIELDS EAST

TITLE
PROPOSED VISIBILITY SPLAYS
SECTOR 4

DRAWN MS	DESIGNED NM	APPROVED IW	DATE MAY 2023
SCALE A1 @ 1:500	JOB NO. 20-074	DRG. NO. P4115	REVISION