


Proposed Apartment Block D - Key Plan

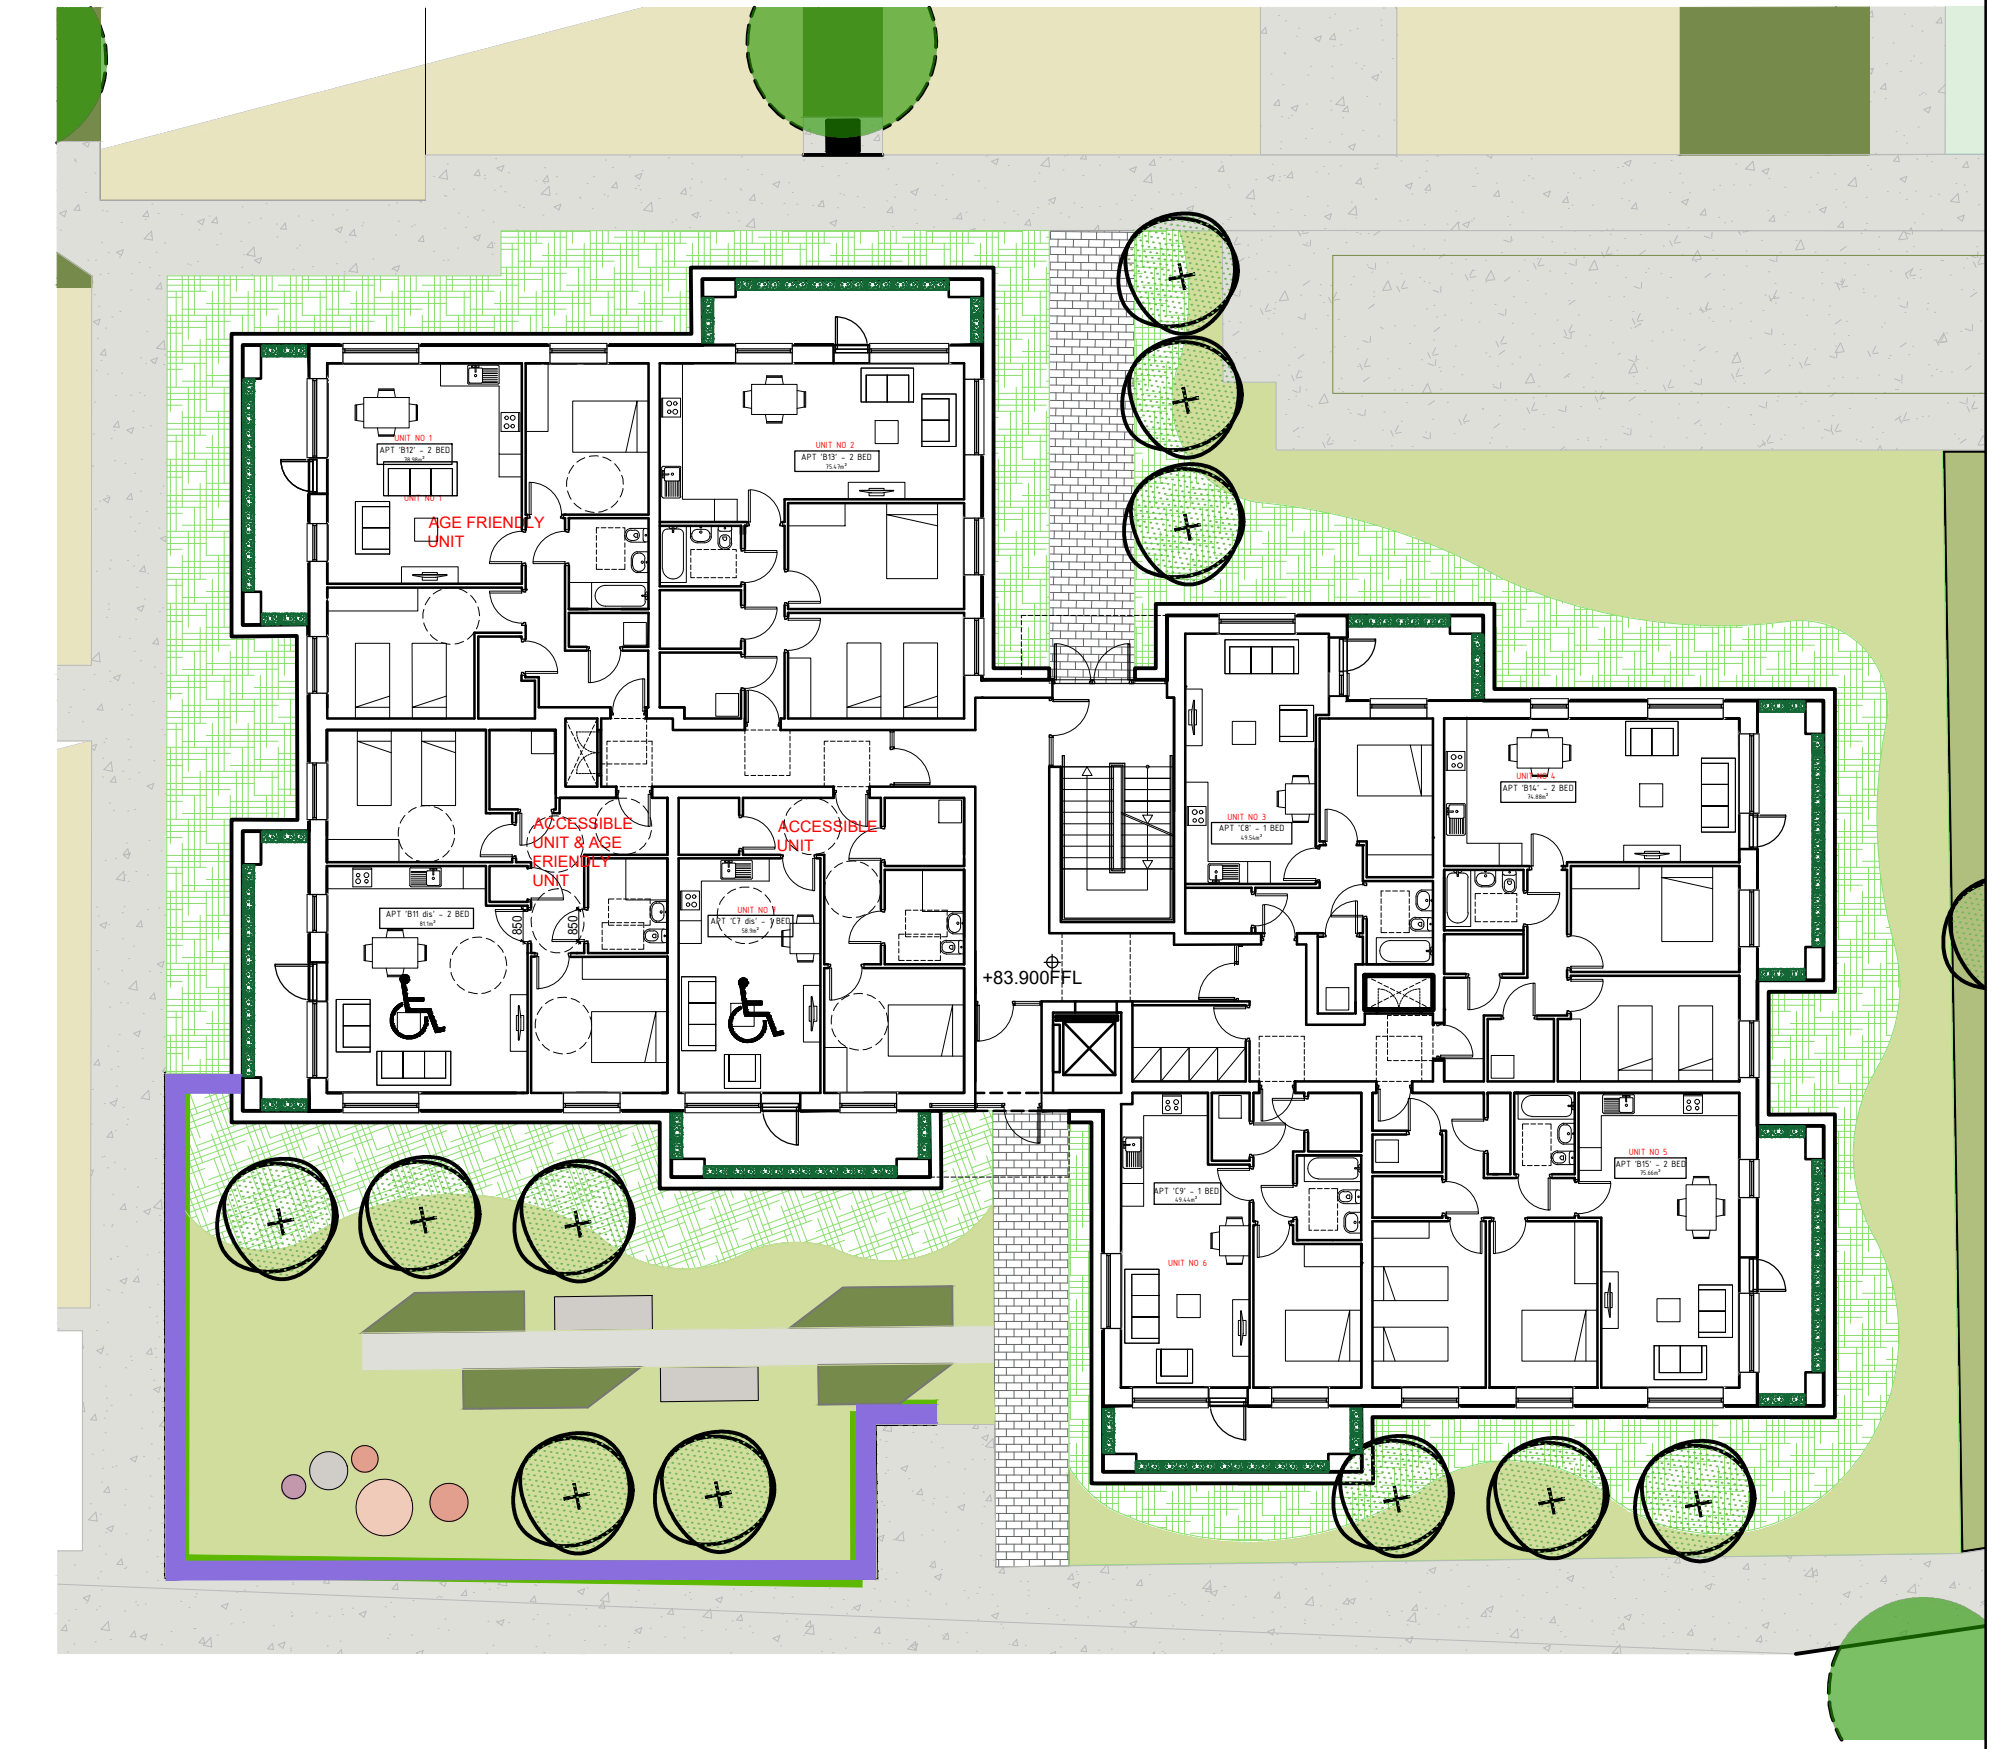

Proposed Apartment Block E - Key Plan




Proposed Apartment Block F - Key Plans


Key Plans - Apartment Blocks D, E, & F Areas

Scale 1:200 @ A1

Section - Wall Type G
Scale 1:20 @ A1

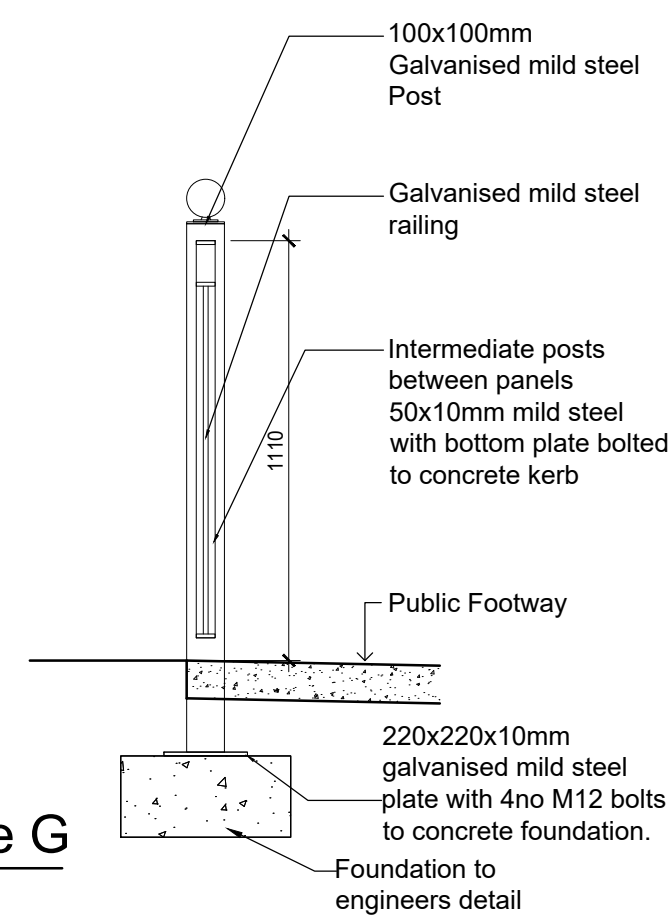

Elevation - Wall Type G
Scale 1:20 @ A1

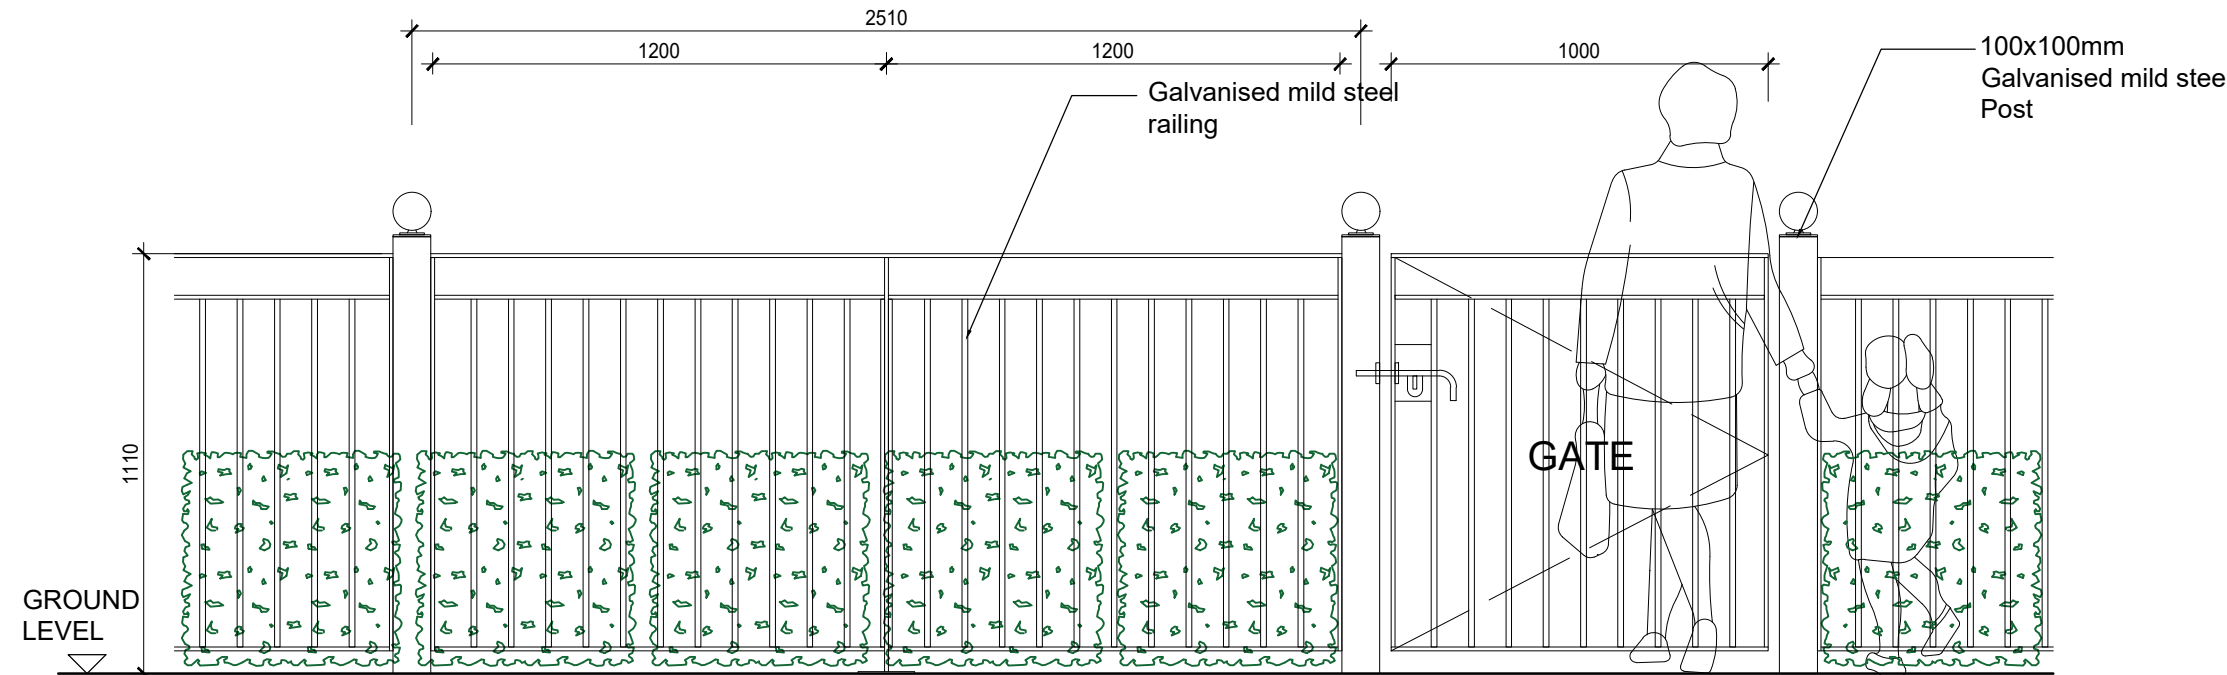

Legend -Wall/Railing Type:

- Wall Type A:
1300mm high 215mm thick brick wall with brick capping
- Wall Type B:
900 mm high railing set into min. 300mm high, 215mm thick brick wall with brick capping
- Wall Type C:
2000mm high 215mm thick wall - brick leaf facing public space and block work facing private gardens with brick capping.
- Wall Type D:
2000mm high 215mm thick block wall with brick capping.
- Wall Type E:
2000mm high concrete post and panel fencing
- Wall Type F:
2000mm high concrete post and panel fencing, on retaining structure with tanking, drainage to engineers' details
- Wall Type G:
1100 mm high selected railing set

REVISIONS AFTER LAST PLOT:

No.	Description



PROJECT: CHURCH FIELDS EAST	DATE: 26/05/2023	SCALE: 1:200, 1:20@A1
DRAWING: Boundary Type Layout Plan, Elevation & Section Details (SHEET 2)	DRAWN: RN	JOB NO. 20009
	K:DR/20009/SK	DWG. NO. P-103
	Stage: PLANNING	Revision:
walsh associates ARCHITECTS & PROJECT MANAGERS <small>Copyright © 2003 Walsh Associates All Rights Reserved.</small>		
Merchants House, 27-30 Merchants Quay, Dublin 8. Tel: (01) 633 4261. Fax: (01) 633 4265 Email: info@walshassociates.ie		