



Site Layout
Scale 1:1000

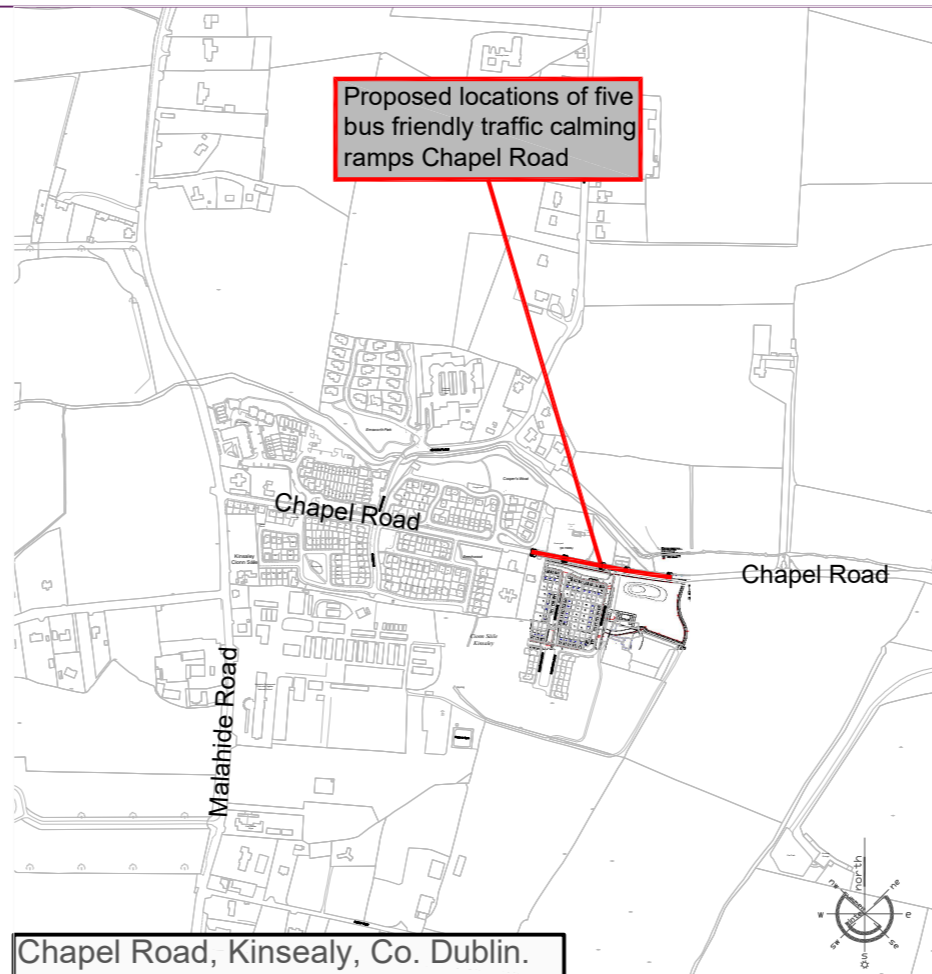

Chapel Road, Kinsealy, Co. Dublin.

Site Location Map
Not to Scale

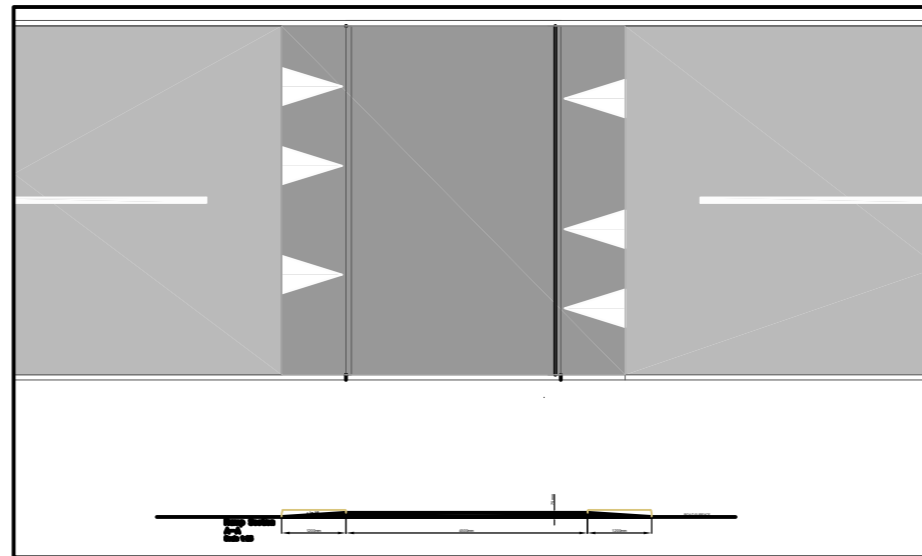

Traffic Calming Bus Friendly Ramp
Not to Scale



Road Signage
Not to Scale

ROAD TRAFFIC ACTS 1993 - 2015
PUBLIC TRANSPORT REGULATION ACT, 2009
TRAFFIC CALMING SCHEMES

GLENCARRAIG SUTTON AND CHAPEL ROAD, KINSEALY, SUTTON, CO. DUBLIN

Fingal County Council in exercise of the powers conferred on it under Section 38 of the Road Traffic Act, 1994 and Section 46 of the Public Transport Regulation Act, 2009 hereby gives notice that it has prepared Schemes for the provision of traffic calming measures at the following locations:

- Glencarraig, Sutton, Dublin 13 - 4 No. New Traffic Calming Ramps
- Chapel Road, Kinsealy, Co. Dubin - 5 No. Bus Friendly Traffic Calming Ramps

The schemes provide for traffic calming ramps, appropriate road signage and markings where necessary.

Plans and particulars of the Schemes as shown on Drawing Numbers: 2023-PD-TC-002 and 2023-PD-TC-010, are available for inspection from Wednesday 28th June to Thursday 27th July 2023.

Location	Day	Opening Hours
Fingal County Council, County Hall, Main Street, Swords, Co. Dublin.	Monday - Friday	9.00 am - 5.00 pm (4.30 p.m. Friday)
Malahide Library, Main Street, Malahide, Co. Dublin.	Monday - Saturday	Mon - Thurs: 9.45 am - 8.00 pm Fri and Sat: 9:45 am - 1.00 pm and 1.45 pm - 5.00 pm
Baldoyle Library, Strand Road, Baldoyle, Dublin 13	Monday - Saturday	Mon - Thurs: 9.45 am - 8.00 pm Fri and Sat: 9:45 am - 5:00pm

The proposed Schemes are also available to view on Fingal County Council's website: <https://consult.fingal.ie/>

Representations in relation to the proposed Schemes may be made in writing to the Road Authority, through the following two options only:

- Online via the Council's Online Consultation Portal <https://consult.fingal.ie/en/browse>
- By Post addressed to Administrative Officer, Howth Malahide Operations, Fingal County Council, Grove Road, Blanchardstown, Dublin 15

Submissions must be received no later than 4.30 pm on Thursday, 27th July 2023.

Administrative Officer

Howth Malahide Operations

All comments, including the names of those making comments, submitted to the Council in regard to this Traffic Calming Scheme will form part of the statutory report to be presented to the monthly meeting of Fingal County Council.

Accordingly the statutory report will list the persons or bodies who made submissions or observations with respect to the proposed Traffic Calming Scheme in accordance with the regulations of the Road Traffic Act 1994.

The submissions will also be included in the minutes of that meeting and consequently will appear on the Council's Website. By making a submission the name of individual or bodies will appear on the statutory report and minutes of the meeting.

Fingal County Council
Operations Department

Traffic Section

Traffic Management
Scheme 2023

**PUBLIC DISPLAY
PROPOSED TRAFFIC CALMING SCHEME
- CHAPEL ROAD, KINSEALY, CO. DUBLIN.**

Comhairle Contae Fhine Gall
Fingal County Council

Roinn na nOibríochtaí
Operations Department



Traffic Section, Civic Offices, Grove Road, Blanchardstown, Dublin 15. ☎ (01) 8905000 ✉ roads@fingal.ie

Director of Services: Mary T. Daly	Date: JUNE 2023
Senior Eng: Karen A Gallagher	Scale: as shown
Senior Exec. Eng:	Drawn by: cof
Project Engineer: Ben O'Regan	Revision:

Drawing Number: 2023-PD-TC-002