

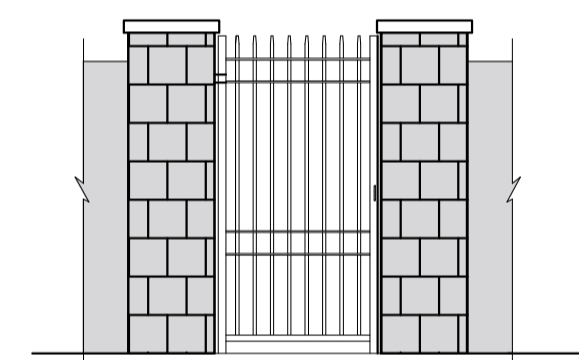



# Proposed Corduff Park Redevelopment (Detail Sheet 1 of 3)

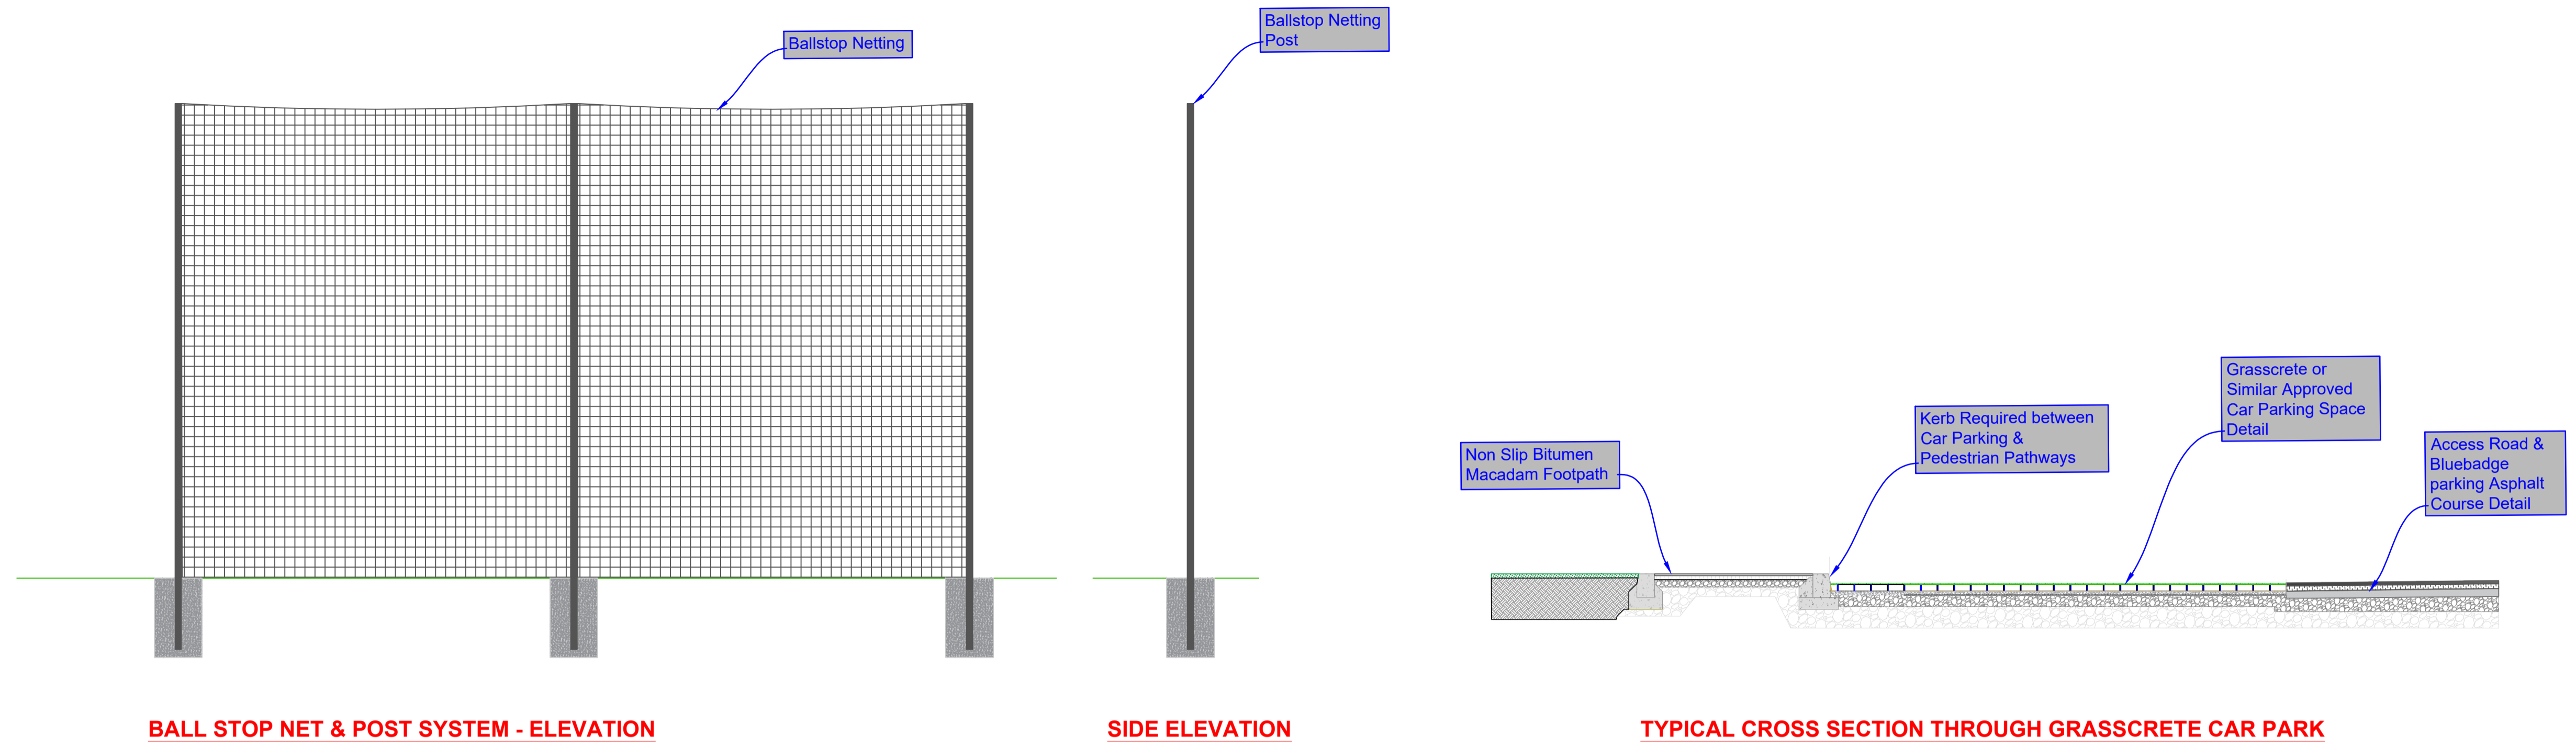

**PROPOSED NEW ENTRANCE  
PEDESTRIAN GATE**

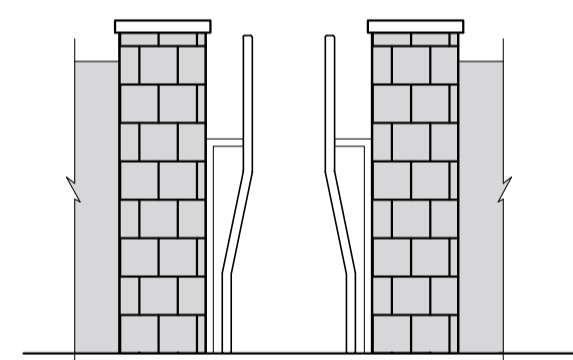

**UNIVERSALLY ACCESSIBLE  
ENTRANCE**

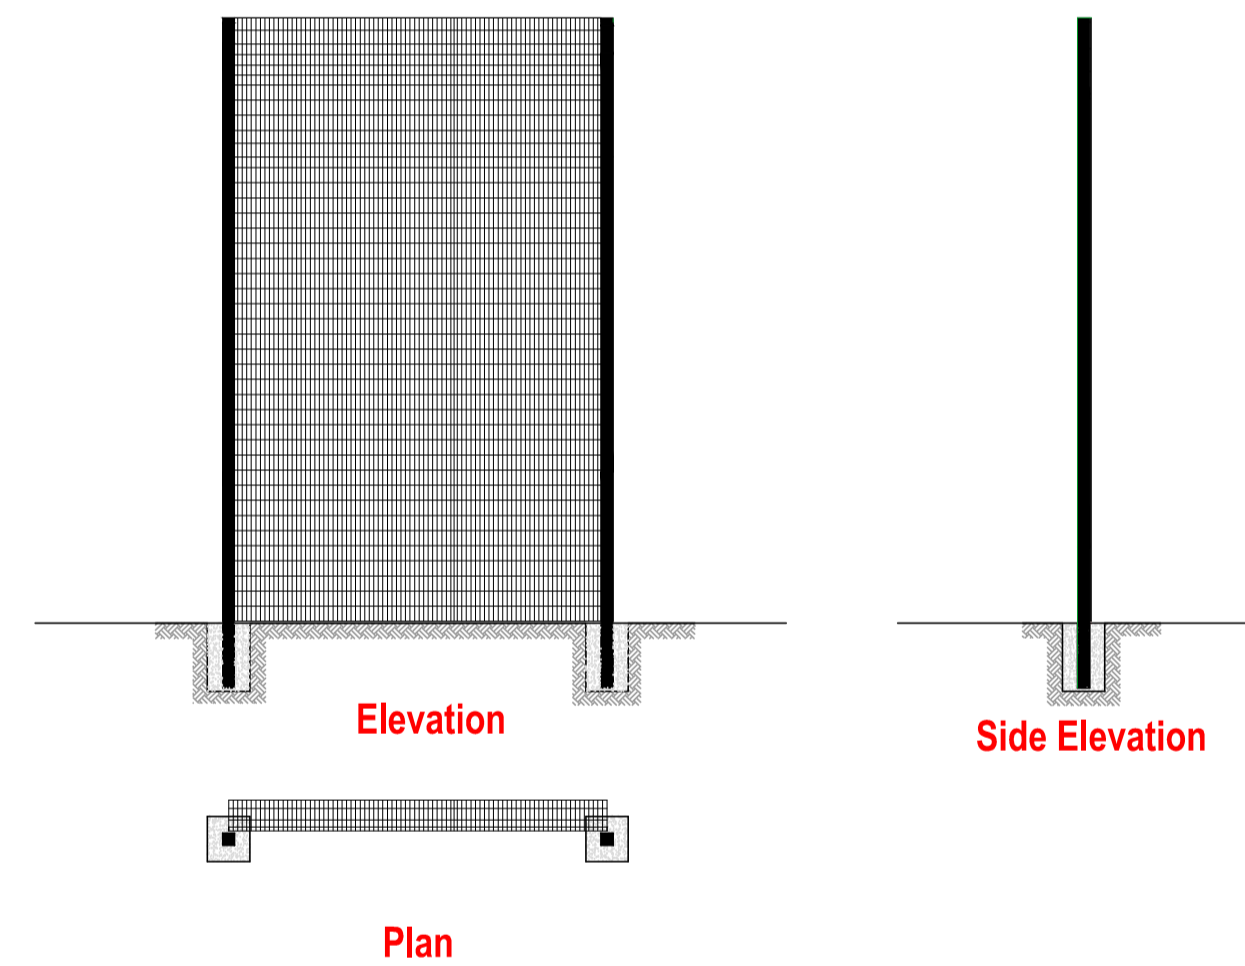

**EXAMPLE OF ALL WEATHER PITCH WELDMESH FENCING**



**EXAMPLE OF FLOOD LIGHTING**



**EXAMPLE OF BENCH TYPE 1**



**EXAMPLE OF BENCH TYPE 2**

Fingal County Council,  
Planning & Strategic Infrastructure Department,  
Parks & Green Infrastructure Division,  
County Hall,  
Swords.

Matthew McAleese  
Director of Services

Kevin J. Halpenny  
Senior Parks Superintendent

Index No.: 5613\_05  
Date: Nov, 2023  
Scale 1:50@A1

Comhairle Contae  
Fhine Gall  
Fingal County  
Council

